
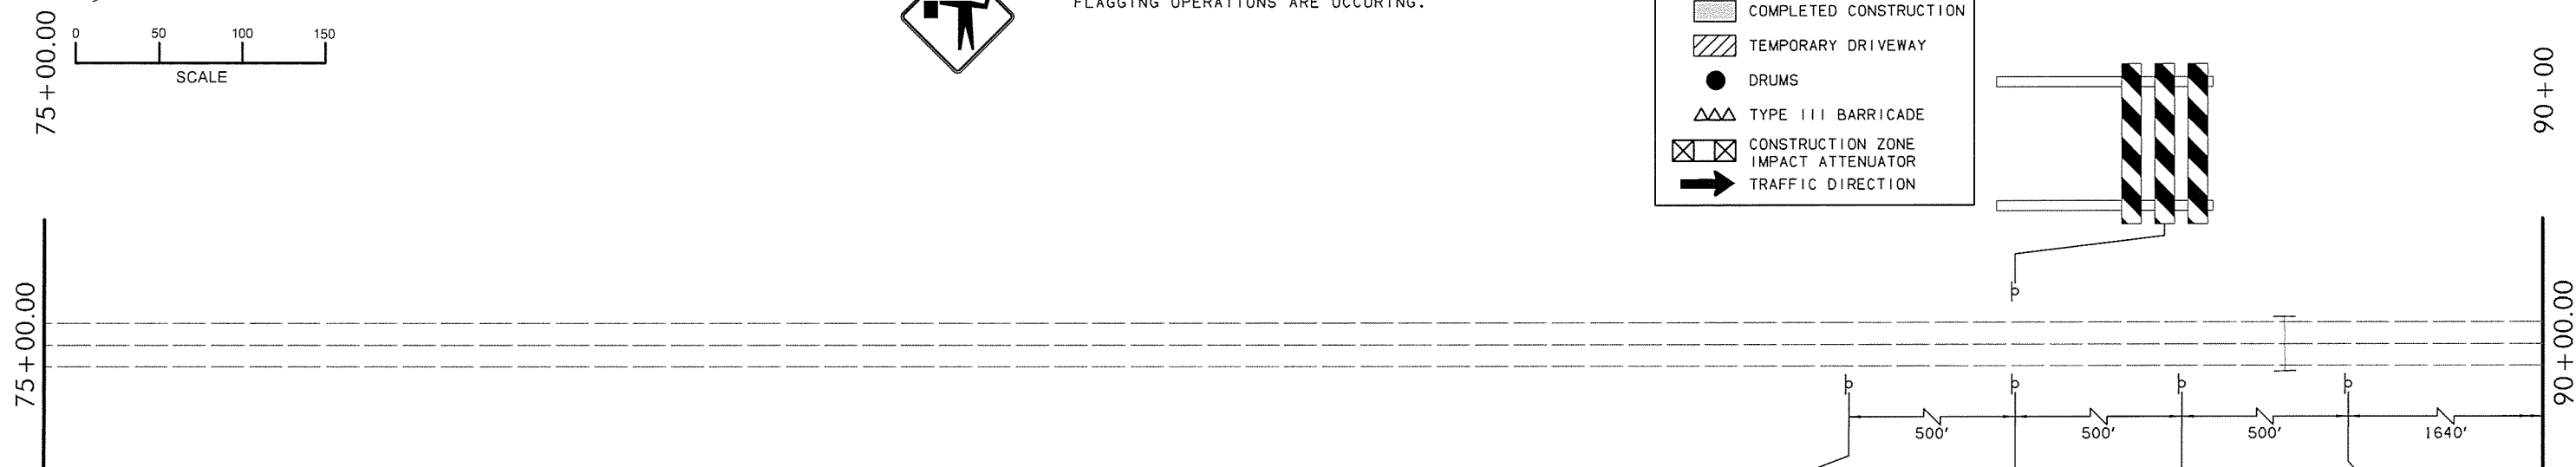


NOTE: FOR SHORT DURATIONS WHEN CONSTRUCTION ACTIVITIES WARRANT, A W20-7 SIGN CAN BE SUBSTITUTED. PLACEMENT AND SPACING OF SIGNS TO MEET 2009 MUTCD STANDARDS. W20-7 SIGN ONLY TO BE VISIBLE WHEN FLAGGING OPERATIONS ARE OCCURRING.

LEGEND	
	UNDER CONSTRUCTION
	COMPLETED CONSTRUCTION
	TEMPORARY DRIVEWAY
	DRUMS
	TYPE III BARRICADE
	CONSTRUCTION ZONE IMPACT ATTENUATOR
	TRAFFIC DIRECTION

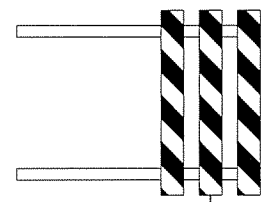


CS-16
36"x12"
3.0 SF
CS-17
36"x12"
3.0 SF
CS-18
36"x18"
4.5 SF

WHEN WORKERS
ARE PRESENT
FINES DOUBLE
WORK ZONE

STAY ALERT
PLEASE
IN WORK ZONE

ROAD
WORK
1 MILE


CW20-1
48"x48"
16.0 SF

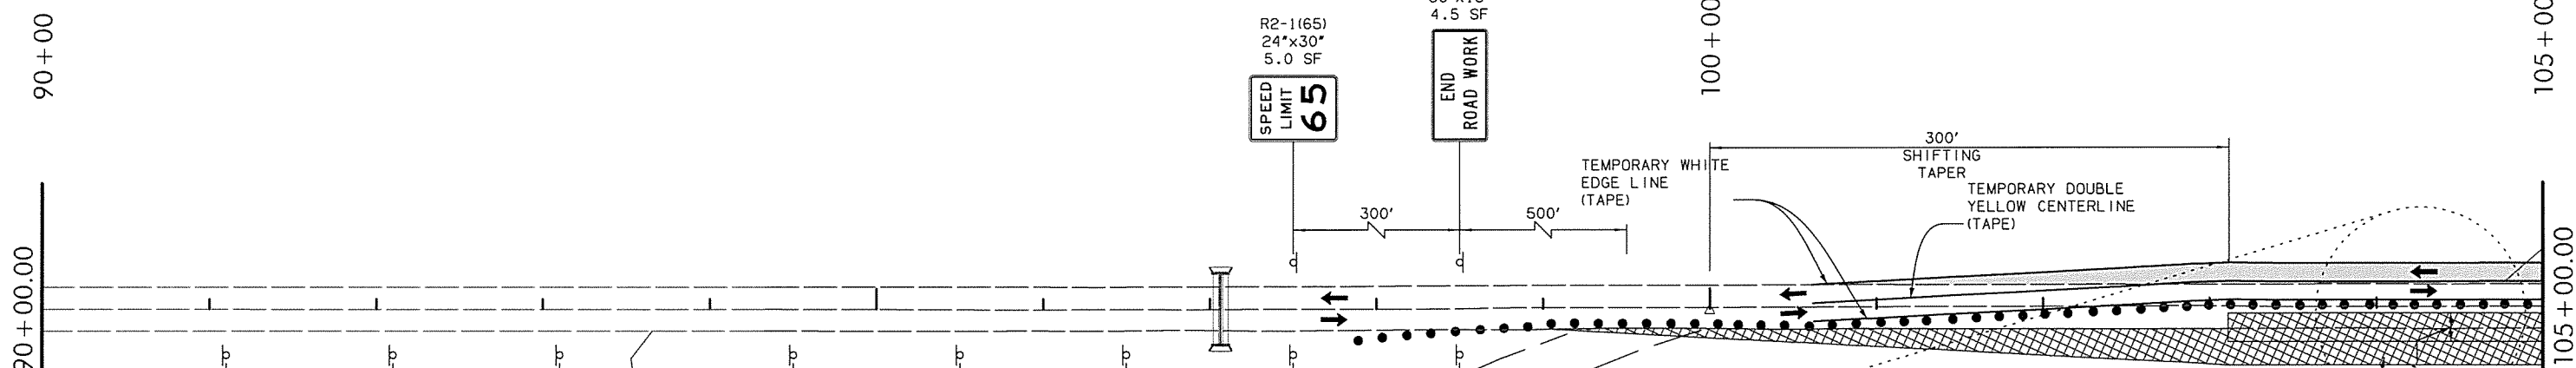

R2-1(65)
24"x30"
5.0 SF
SPEED
LIMIT
65

G20-2A
36"x18"
4.5 SF
END
ROAD
WORK

300'
SHIFTING
TAPER
TEMPORARY DOUBLE
YELLOW CENTERLINE
(TAPE)

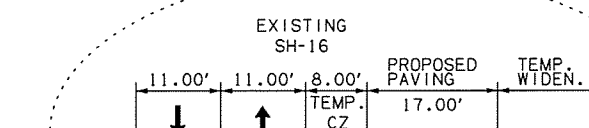

W3-5
48"x48"
16.0 SF
SPEED
LIMIT
55

R2-1(55) 24"x30" 5.0 SF
R2-6AP 24"x12" 2.0 SF

FINES
DOUBLE
SPEED
LIMIT
55

ROAD
WORK
1/2 MILE
CW20-1
48"x48"
16.0 SF

W3-5
48"x48"
16.0 SF
SPEED
LIMIT
45

ROAD
WORK
1500 FT
CW20-1
48"x48"
16.0 SF

ROAD
NARROWS
W5-1
48"x48"
16.0 SF

W24-IL-48
48"x48"
16.0 SF

45
SPEED
LIMIT
WORK
ZONE
BEGIN
CS-13 24"x12" 2.0 SF
CS-14 24"x18" 3.0 SF
R2-1 (45) 24"x30" 5.0 SF

PHASE 2

DESIGN	KMW	1-16	S.H.-16 OVER CHICKEN CREEK
DRAWN	KMW	4-16	SUGGESTED CONSTRUCTION SEQUENCE AND TRAFFIC CONTROL (SHEET 4 OF 9)
CHECKED	TAC	5-16	STATE JOB NO. 28858(04) SHEET NO. 17
APPROVED			CREEK COUNTY
SQUAD	SCHEMMER		SH-16

6/6/2016 JP28858_04 Traffic Control04.dgn