
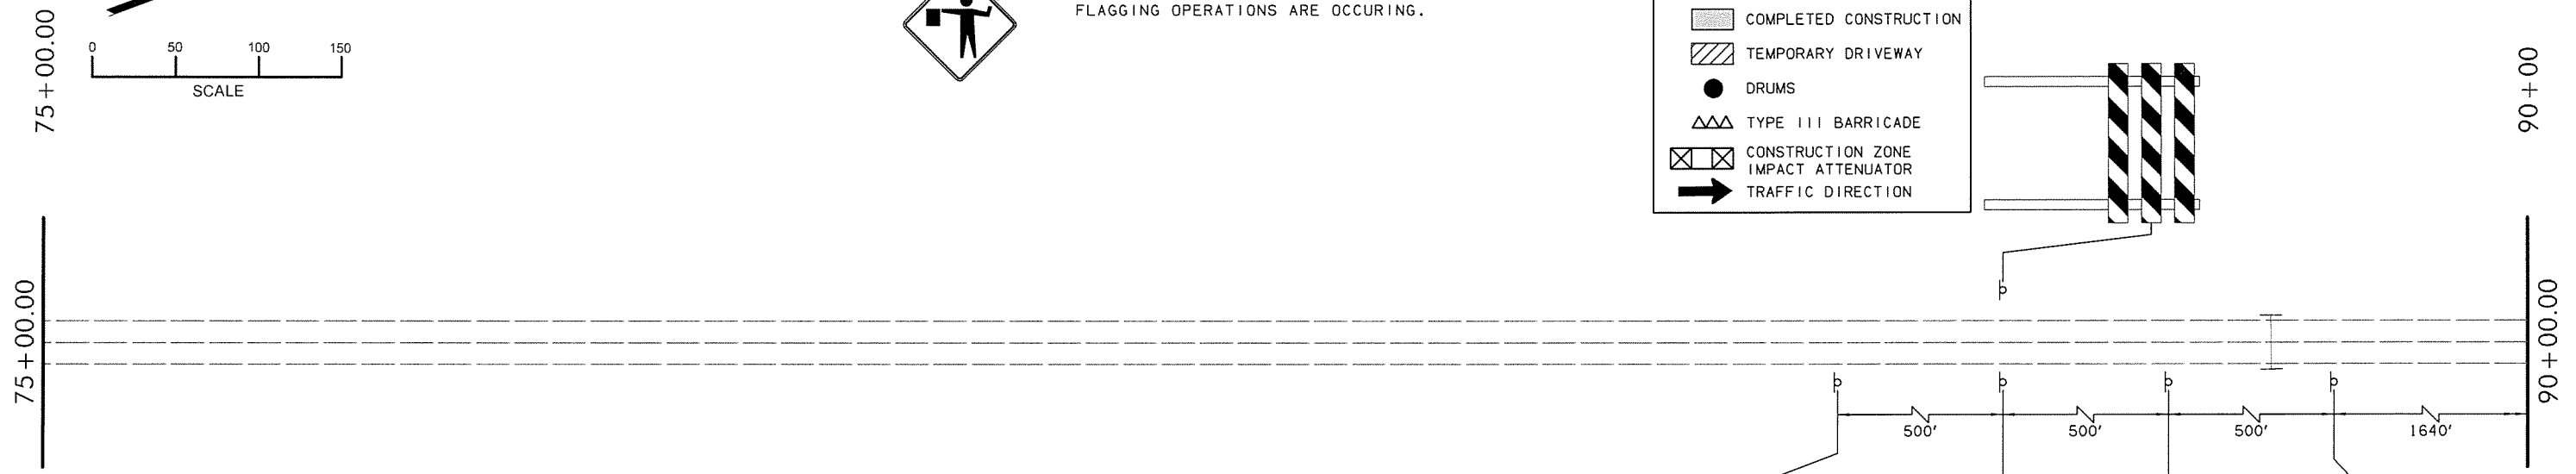



NOTE: FOR SHORT DURATIONS WHEN CONSTRUCTION ACTIVITIES WARRANT, A W20-7 SIGN CAN BE SUBSTITUTED. PLACEMENT AND SPACING OF SIGNS TO MEET 2009 MUTCD STANDARDS. W20-7 SIGN ONLY TO BE VISIBLE WHEN FLAGGING OPERATIONS ARE OCCURRING.

LEGEND	
	UNDER CONSTRUCTION
	COMPLETED CONSTRUCTION
	TEMPORARY DRIVEWAY
	DRUMS
	TYPE III BARRICADE
	CONSTRUCTION ZONE IMPACT ATTENUATOR
	TRAFFIC DIRECTION

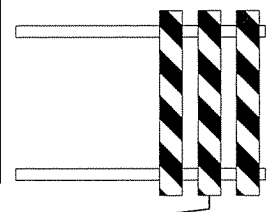


CS-16  
36"x12"  
3.0 SF  
CS-17  
36"x12"  
3.0 SF  
CS-18  
36"x18"  
4.5 SF


WHEN WORKERS  
ARE PRESENT  
FINES DOUBLE  
WORK ZONE

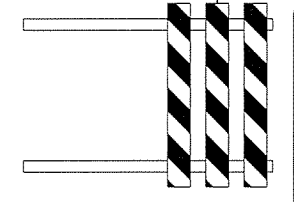

STAY ALERT  
PLEASE  
IN WORK ZONE

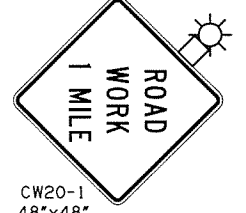

CW20-1  
48"x48"  
16.0 SF

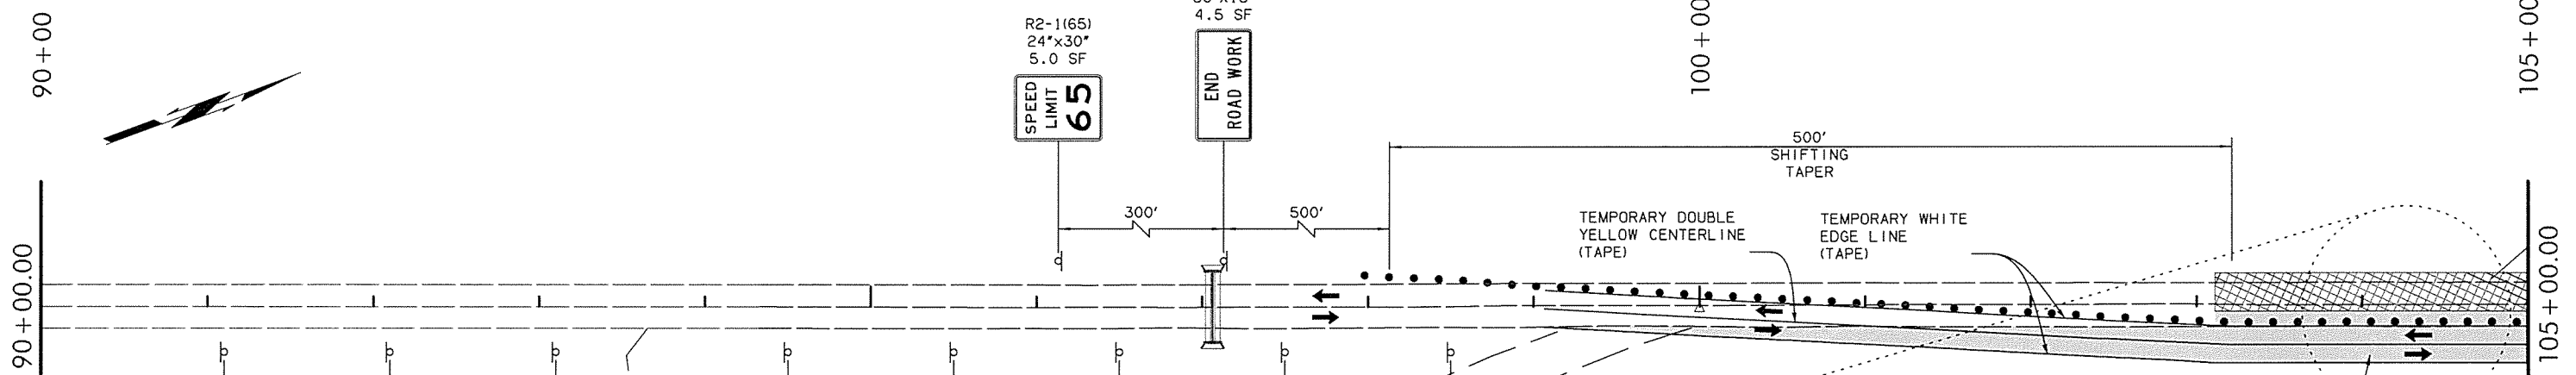



R2-1(65)  
24"x30"  
5.0 SF  
SPEED  
LIMIT  
65

G20-2A  
36"x18"  
4.5 SF  
END  
ROAD  
WORK

00+001

500'  
SHIFTING  
TAPER  
TEMPORARY DOUBLE  
YELLOW CENTERLINE  
(TAPE)  
TEMPORARY WHITE  
EDGE LINE  
(TAPE)


TEMPORARY  
WIDENING

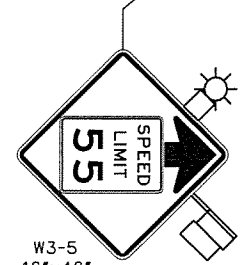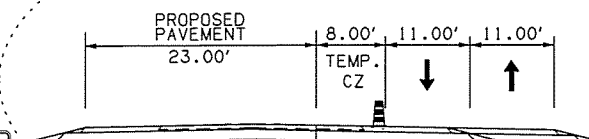


W3-5  
48"x48"  
16.0 SF

FINES  
DOUBLE  
SPEED  
LIMIT  
55


R2-1(55) 24"x30" 5.0 SF  
R2-6AP 24"x12" 2.0 SF

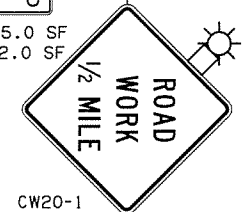

CW20-1  
48"x48"  
16.0 SF

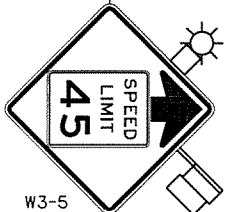


W3-5  
48"x48"  
16.0 SF

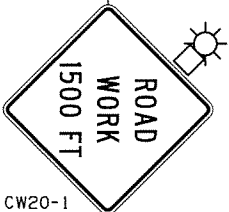

CW20-1  
48"x48"  
16.0 SF



W5-1  
48"x48"  
16.0 SF

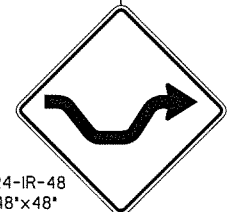

W24-IR-48  
48"x48"  
16.0 SF

45  
SPEED  
LIMIT  
WORK  
ZONE  
BEGIN

CS-13 24"x12" 2.0 SF  
CS-14 24"x18" 3.0 SF  
R2-1 (45) 24"x30" 5.0 SF

DESIGN	KMW	1-16
DRAWN	KMW	4-16
CHECKED	TAC	5-16
APPROVED		
SQUAD	SCHEMMER	

PHASE 3  
S.H.-16 OVER CHICKEN CREEK  
SUGGESTED CONSTRUCTION SEQUENCE  
AND TRAFFIC CONTROL  
(SHEET 7 OF 9)  
STATE JOB NO. 28858(04) SHEET NO. 20  
CREEK COUNTY SH-16

6/16/2016 JP28858\_04 Traffic Control07.dgn