


NOTE: FOR SHORT DURATIONS WHEN CONSTRUCTION ACTIVITIES WARRANT, A W20-7 SIGN CAN BE SUBSTITUTED. PLACEMENT AND SPACING OF SIGNS TO MEET 2009 MUTCD STANDARDS. W20-7 SIGN ONLY TO BE VISIBLE WHEN FLAGGING OPERATIONS ARE OCCURRING.

LEGEND	
	UNDER CONSTRUCTION
	COMPLETED CONSTRUCTION
	TEMPORARY DRIVEWAY
	DRUMS
	TYPE III BARRICADE
	CONSTRUCTION ZONE IMPACT ATTENUATOR
	TRAFFIC DIRECTION

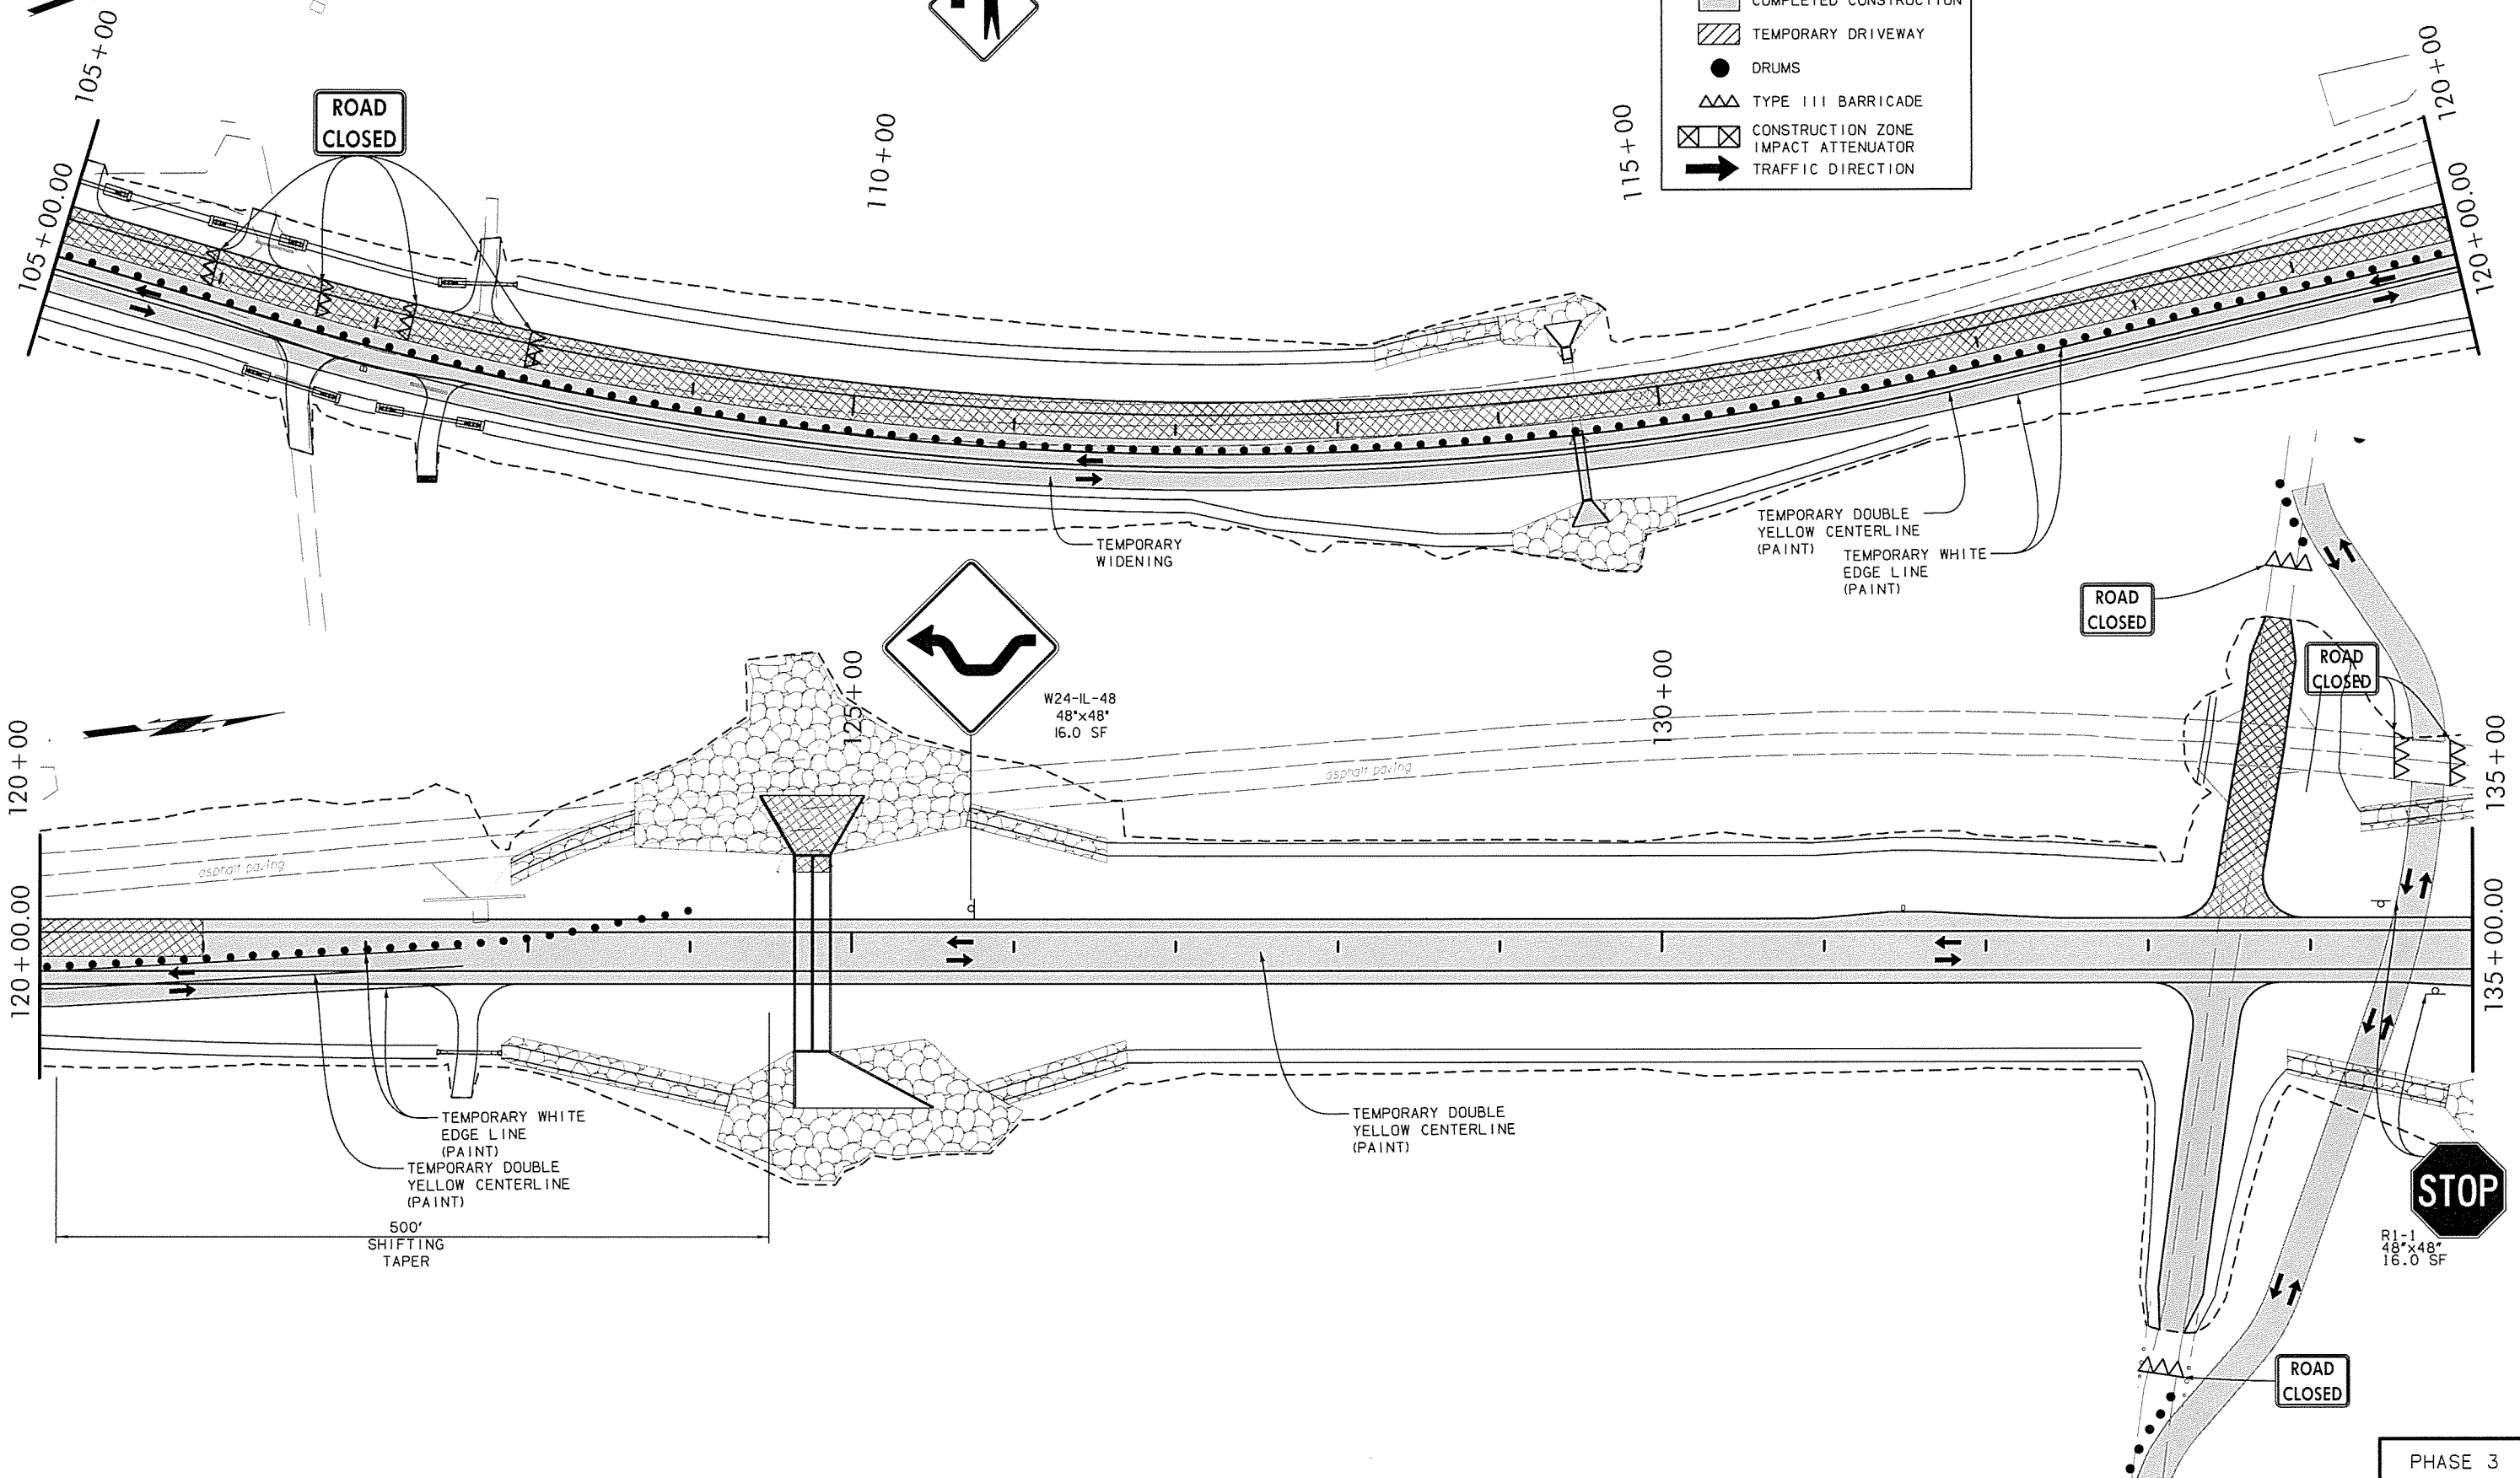

6/6/2016 JP28858_04 Traffic Control.dgn

DESIGN	KMW	1-16	S.H.-16 OVER CHICKEN CREEK SUGGESTED CONSTRUCTION SEQUENCE AND TRAFFIC CONTROL (SHEET 8 OF 9) STATE JOB NO. 28858(04) SHEET NO. 21 CREEK COUNTY SH-16
DRAWN	KMW	4-16	
CHECKED	TAC	5-16	
APPROVED			
SQUAD	SCHEMMER		

PHASE 3