


NOTE: PHASE 2 DETOUR PAVEMENT BASED ON SURVEY CL
 PHASE 3 DETOUR PAVEMENT BASED ON CRL A.

BM #7: RR SPIKE IN PECAN TREE
 STA 130+78.81 LT 61.85 ELEV 729.14

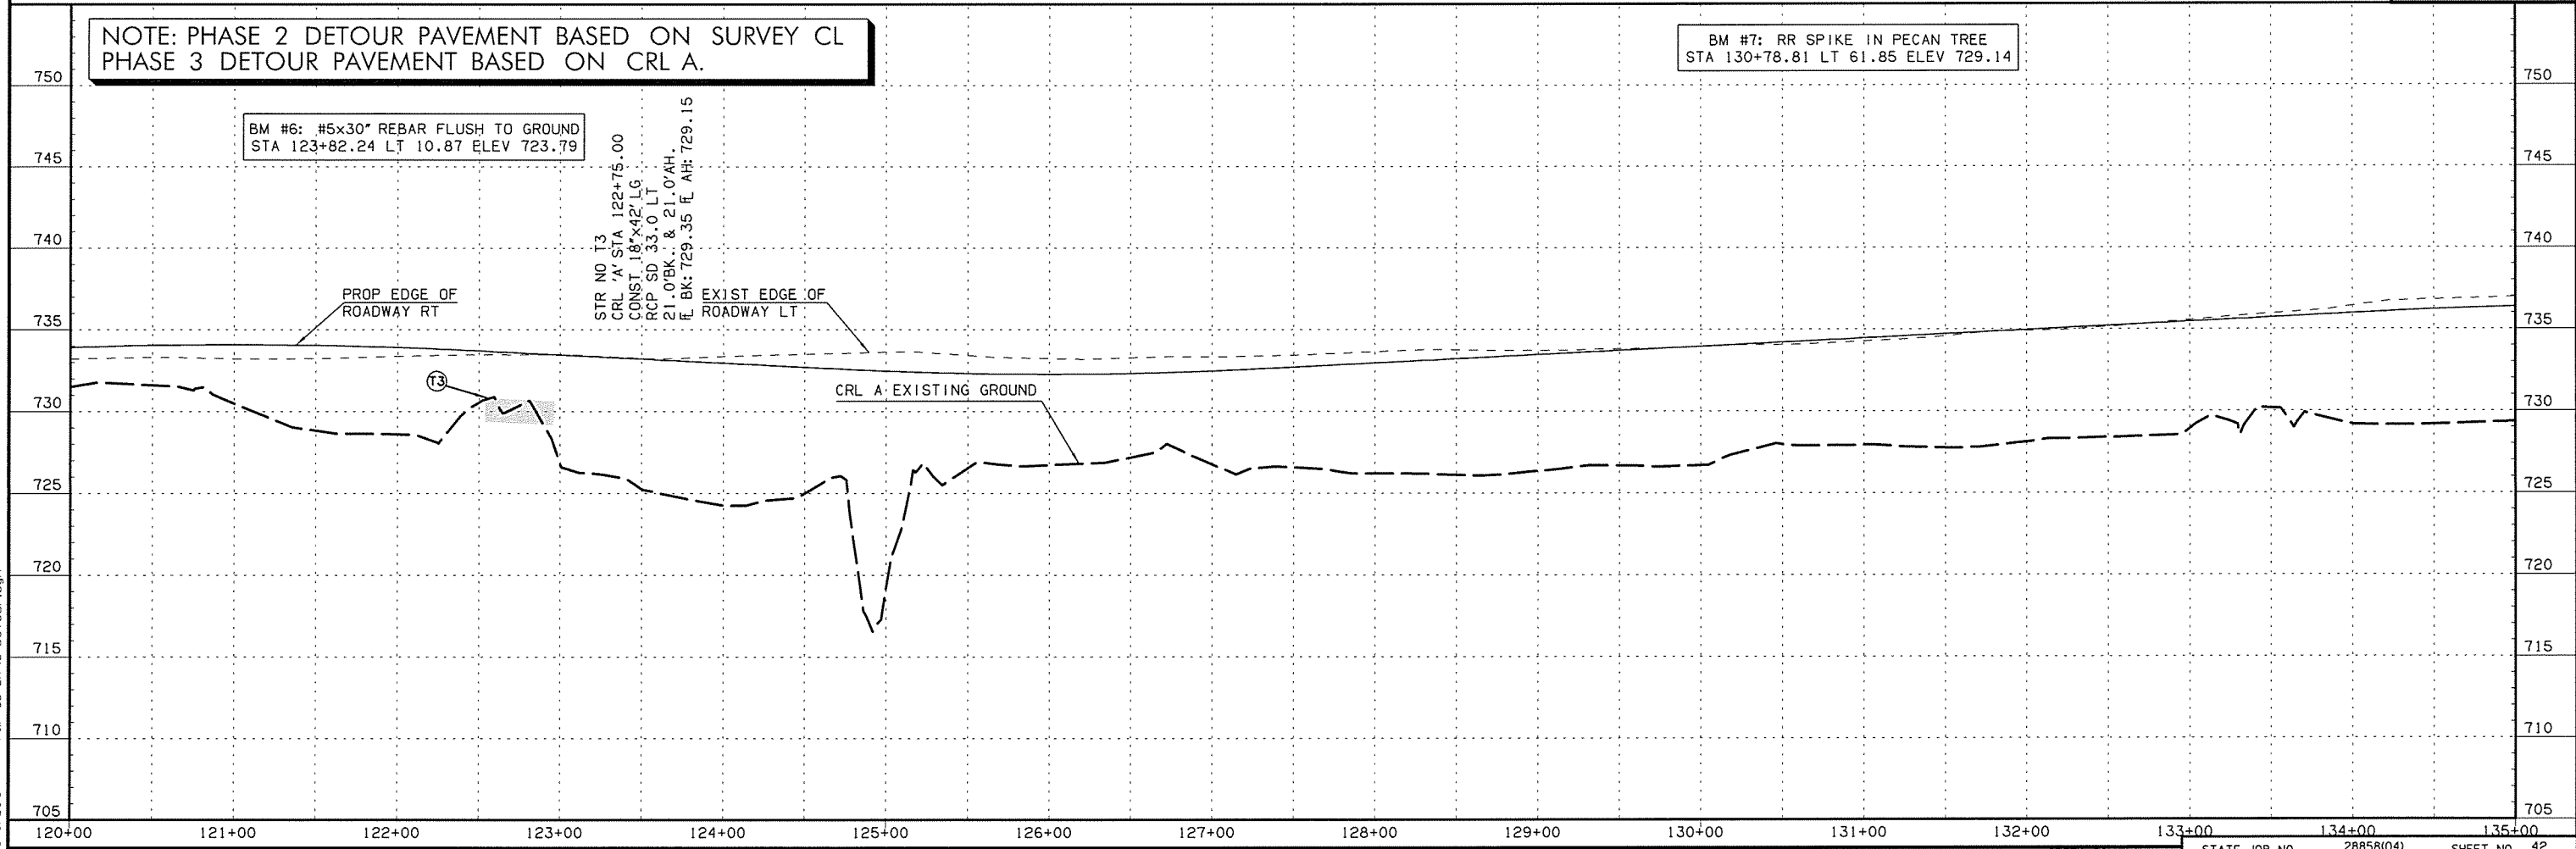

BM #6: #5x30" REBAR FLUSH TO GROUND
 STA 123+82.24 LT 10.87 ELEV 723.79

STR NO T3
 CRL 'A' STA 122+75.00
 CONST. 1.8"x42" LG
 RCP SD 33.0 LT
 21.0/BK. & 21.0/AH
 ELEV BK: 729.35 ELEV AH: 729.15

6/6/2016 P&P 53_SH 16 Detour.dgn