

- Ⓐ ☒ PHASE 1 DETOUR STA 207+26.98 =
☒ SURVEY SH 16 STA 134+75.10
- Ⓑ ☒ PHASE 1 DETOUR STA 208+45.61 =
☒ CRL A STA 134+56.33
- Ⓒ ☒ PHASE 1 DETOUR STA 212+09.24 =
☒ SURVEY 251ST STREET STA 13+37.48

LEGEND

▨ PROPOSED PAVEMENT


▩ DETOUR PAVEMENT

⬡ CURVE DATA

	PI	Delta	Dc	R	L	T	V
1	205+40.95	40°50'01.97"	52°05'13.46"	110.00	78.40	40.95	20
2	206+82.50	34°07'28.62"	52°05'13.46"	110.00	65.51	33.76	20
3	208+00.06	19°28'33.44"	11°27'32.96"	500.00	169.96	85.81	30
4	210+90.56	21°48'03.40"	52°05'13.46"	110.00	41.85	21.18	20
5	212+02.88	33°31'47.89"	52°05'13.46"	110.00	64.37	33.14	20



251ST
DETOUR

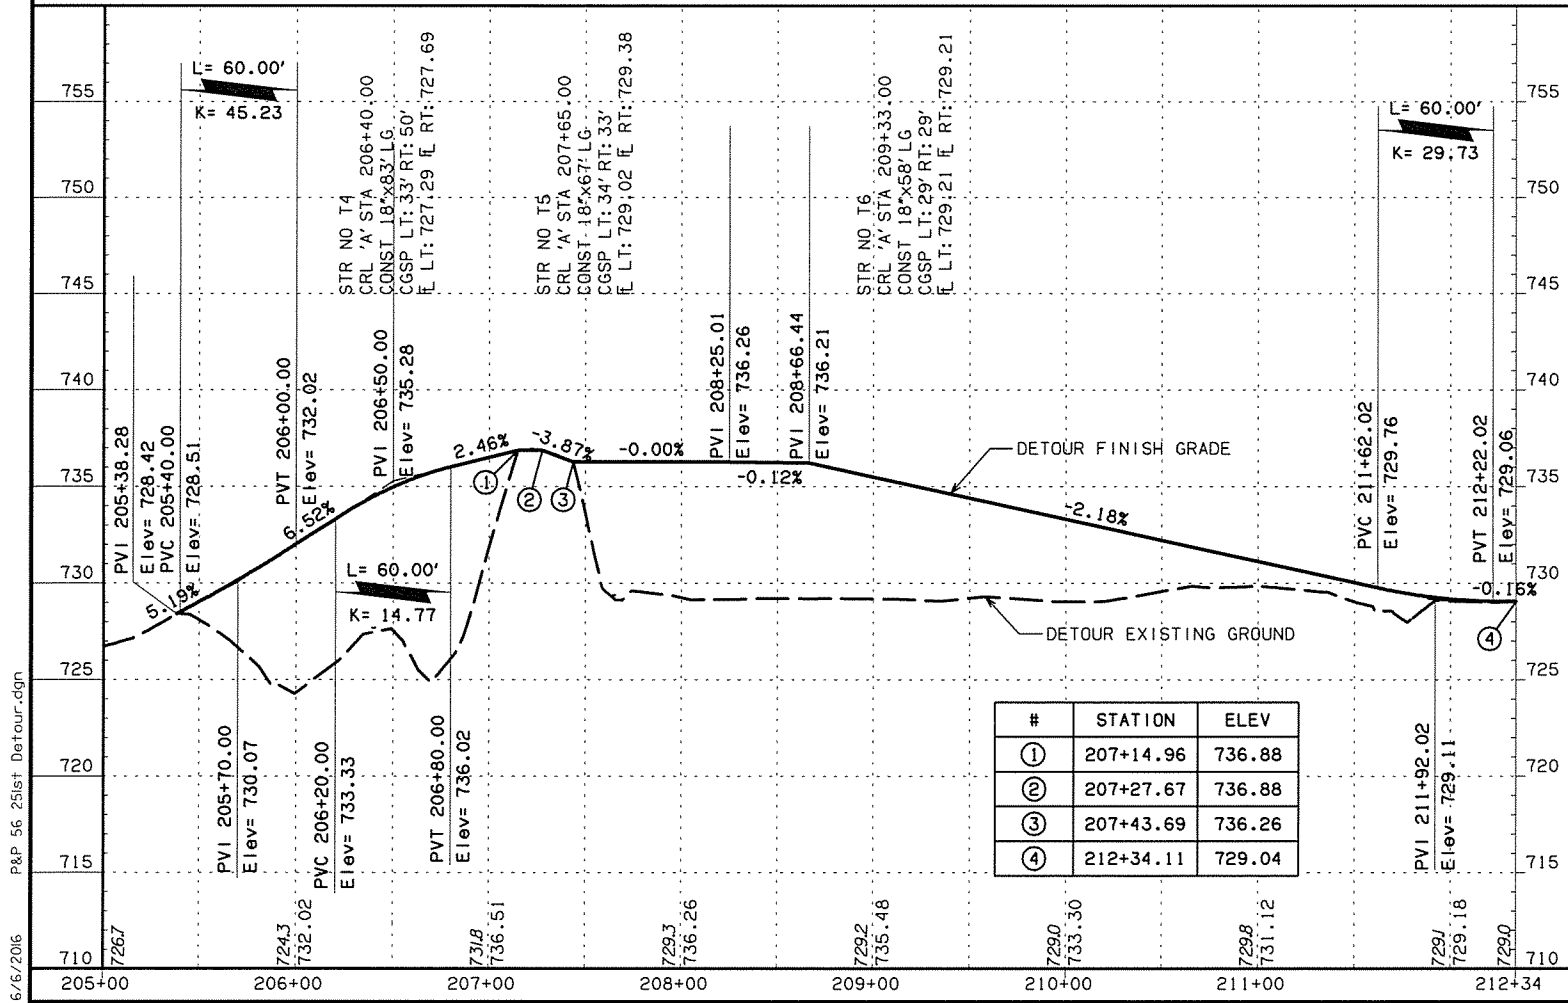

6/6/2016 P&P 56 251st Detour.dgn