


OKLAHOMA DEPARTMENT OF TRANSPORTATION				
FED. ROAD DIST. NO.	STATE	PROJ. NO.	FISCAL YEAR	TOTAL SHEETS
	OKLA.			
DESCRIPTION		REVISIONS	DATE	

Sec. 8
T-15-N, R-10-E

Sec. 8
T-15-N, R-10-E

Sec. 9
T-15-N, R-10-E

Sec. 9
T-15-N, R-10-E

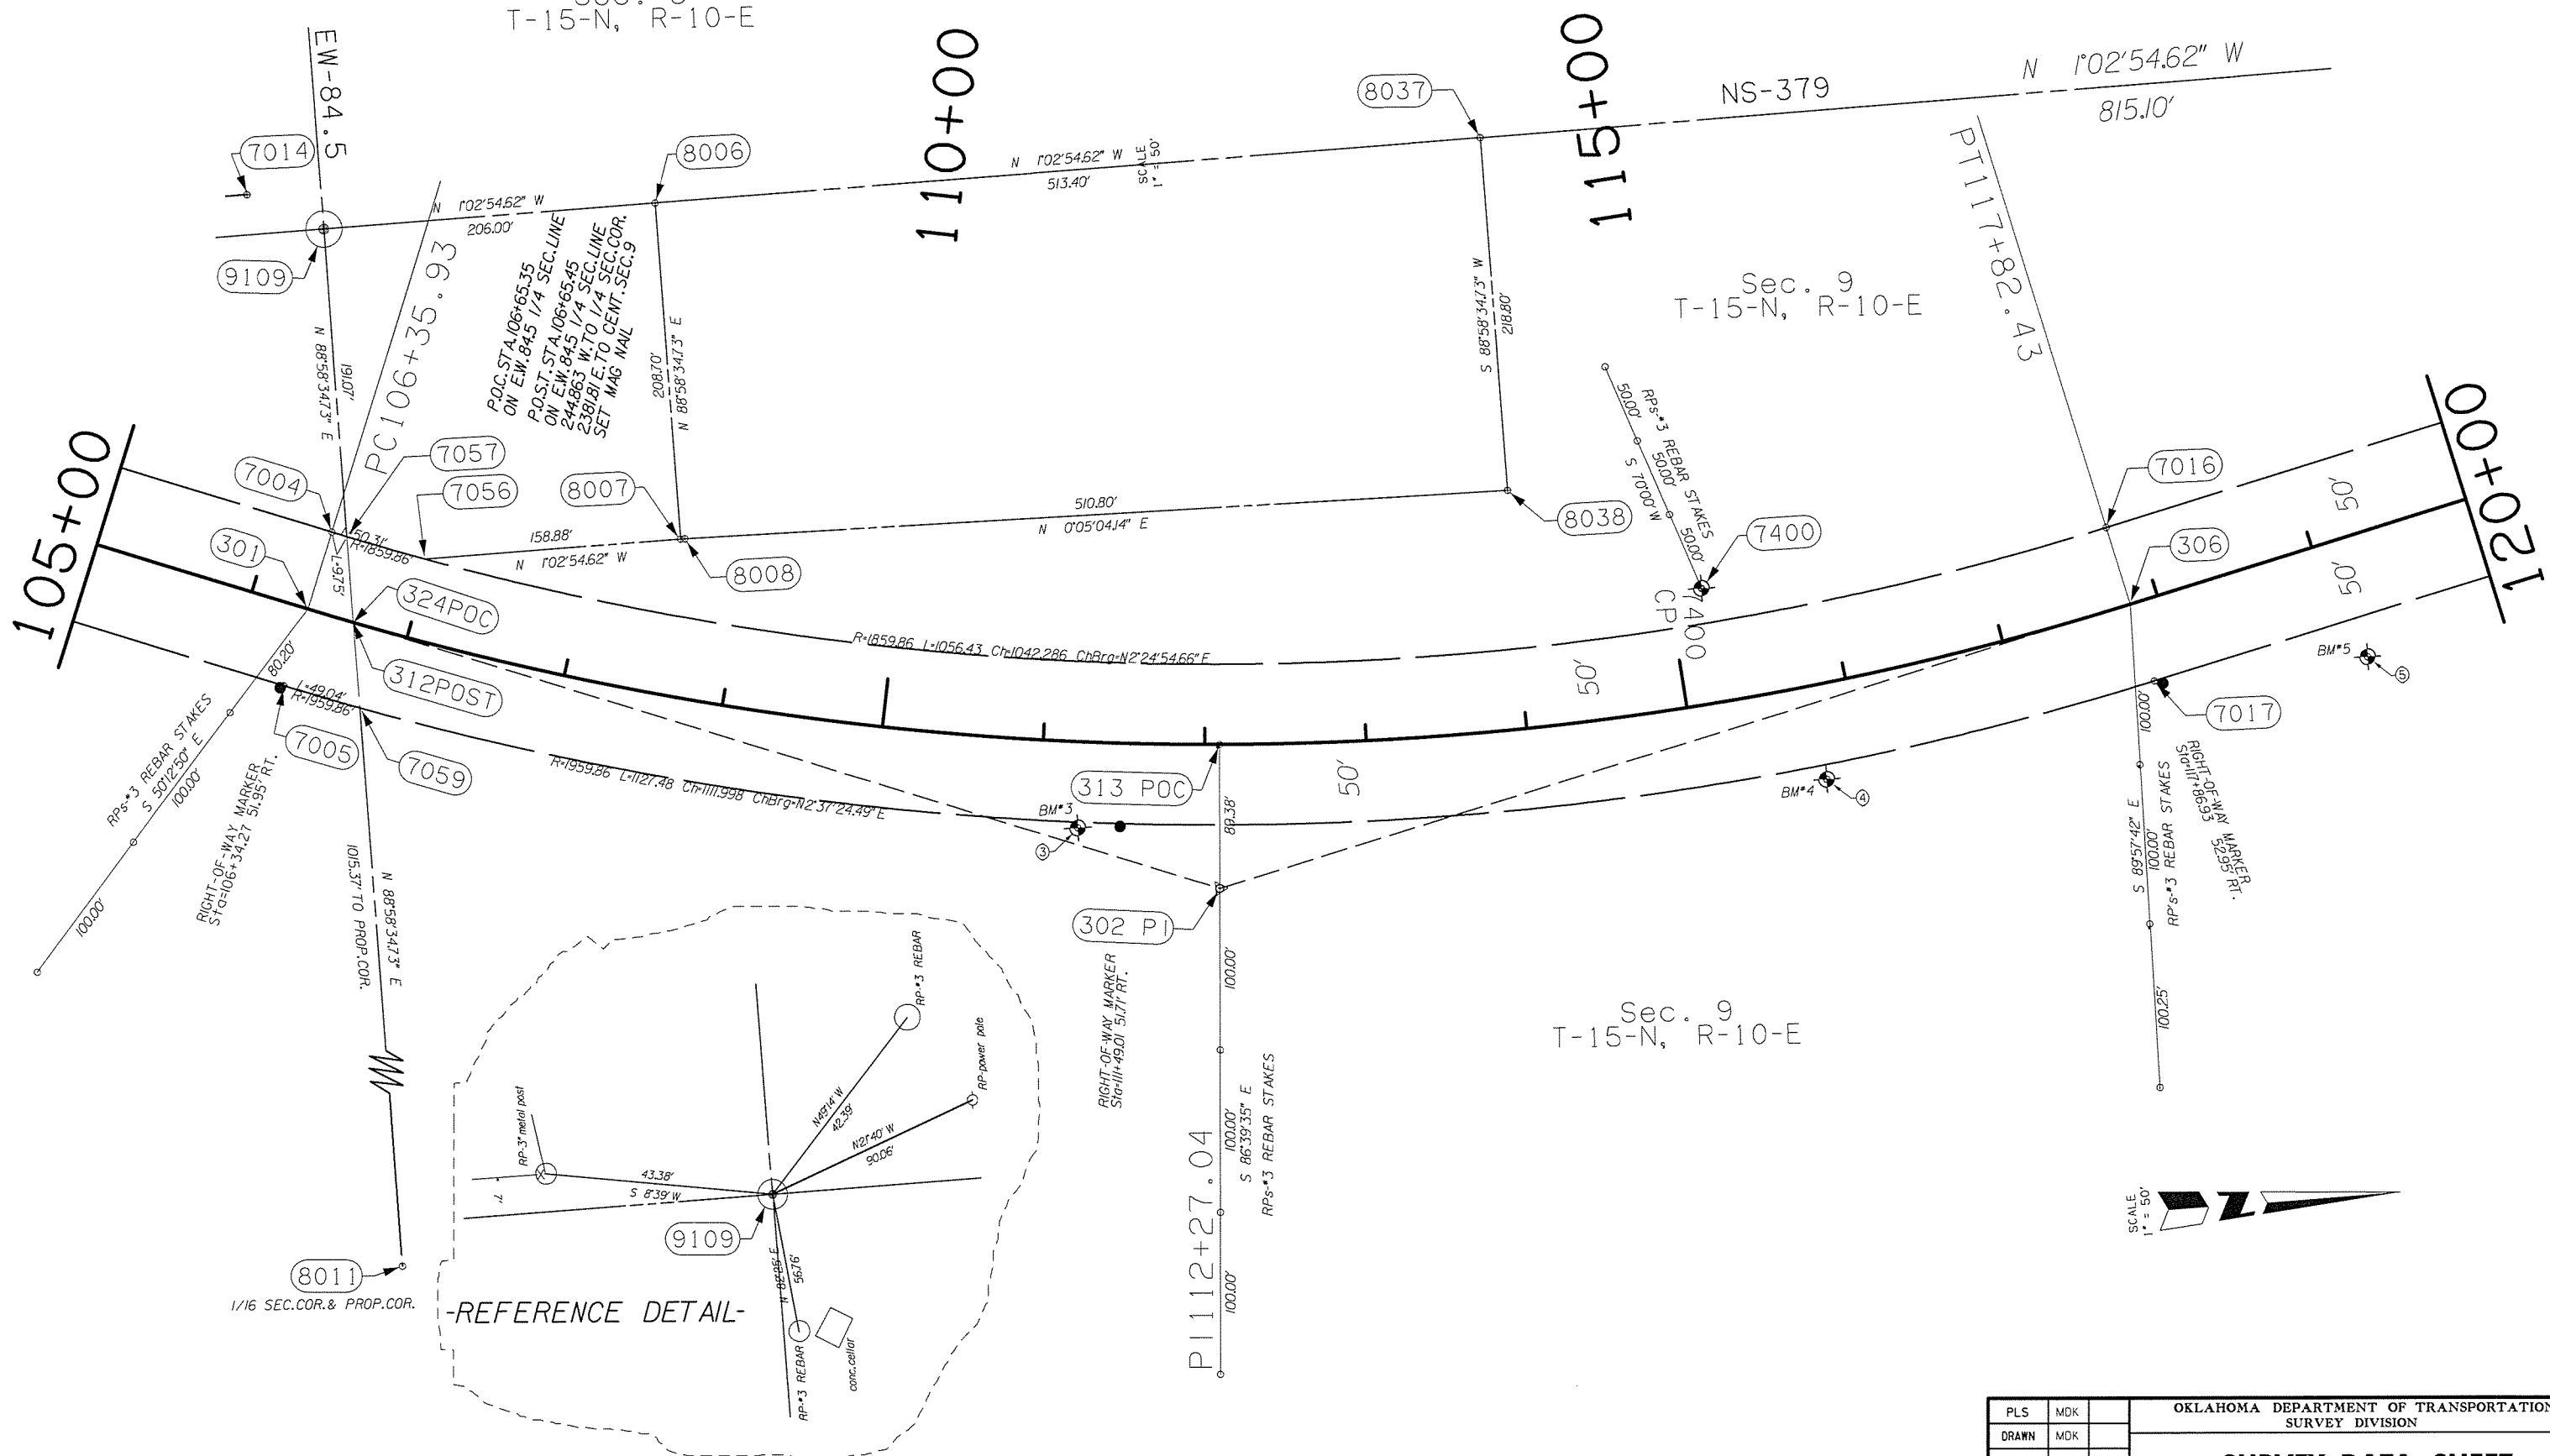

PLS		MDK		OKLAHOMA DEPARTMENT OF TRANSPORTATION SURVEY DIVISION	
DRAWN	MDK			SURVEY DATA SHEET	
CHECKED	TRK				
APPROVED	MDK				
CREW	MS				
				SWO 4848 (1) PROJECT NO. 28858(04) SHEET NO. 59	