


OKLAHOMA DEPARTMENT OF TRANSPORTATION					
FED. ROAD DIST. NO.	STATE	PROJ. NO.	FISCAL YEAR	SHEET NO.	TOTAL SHEETS
	OKLA.				
DESCRIPTION			REVISIONS	DATE	

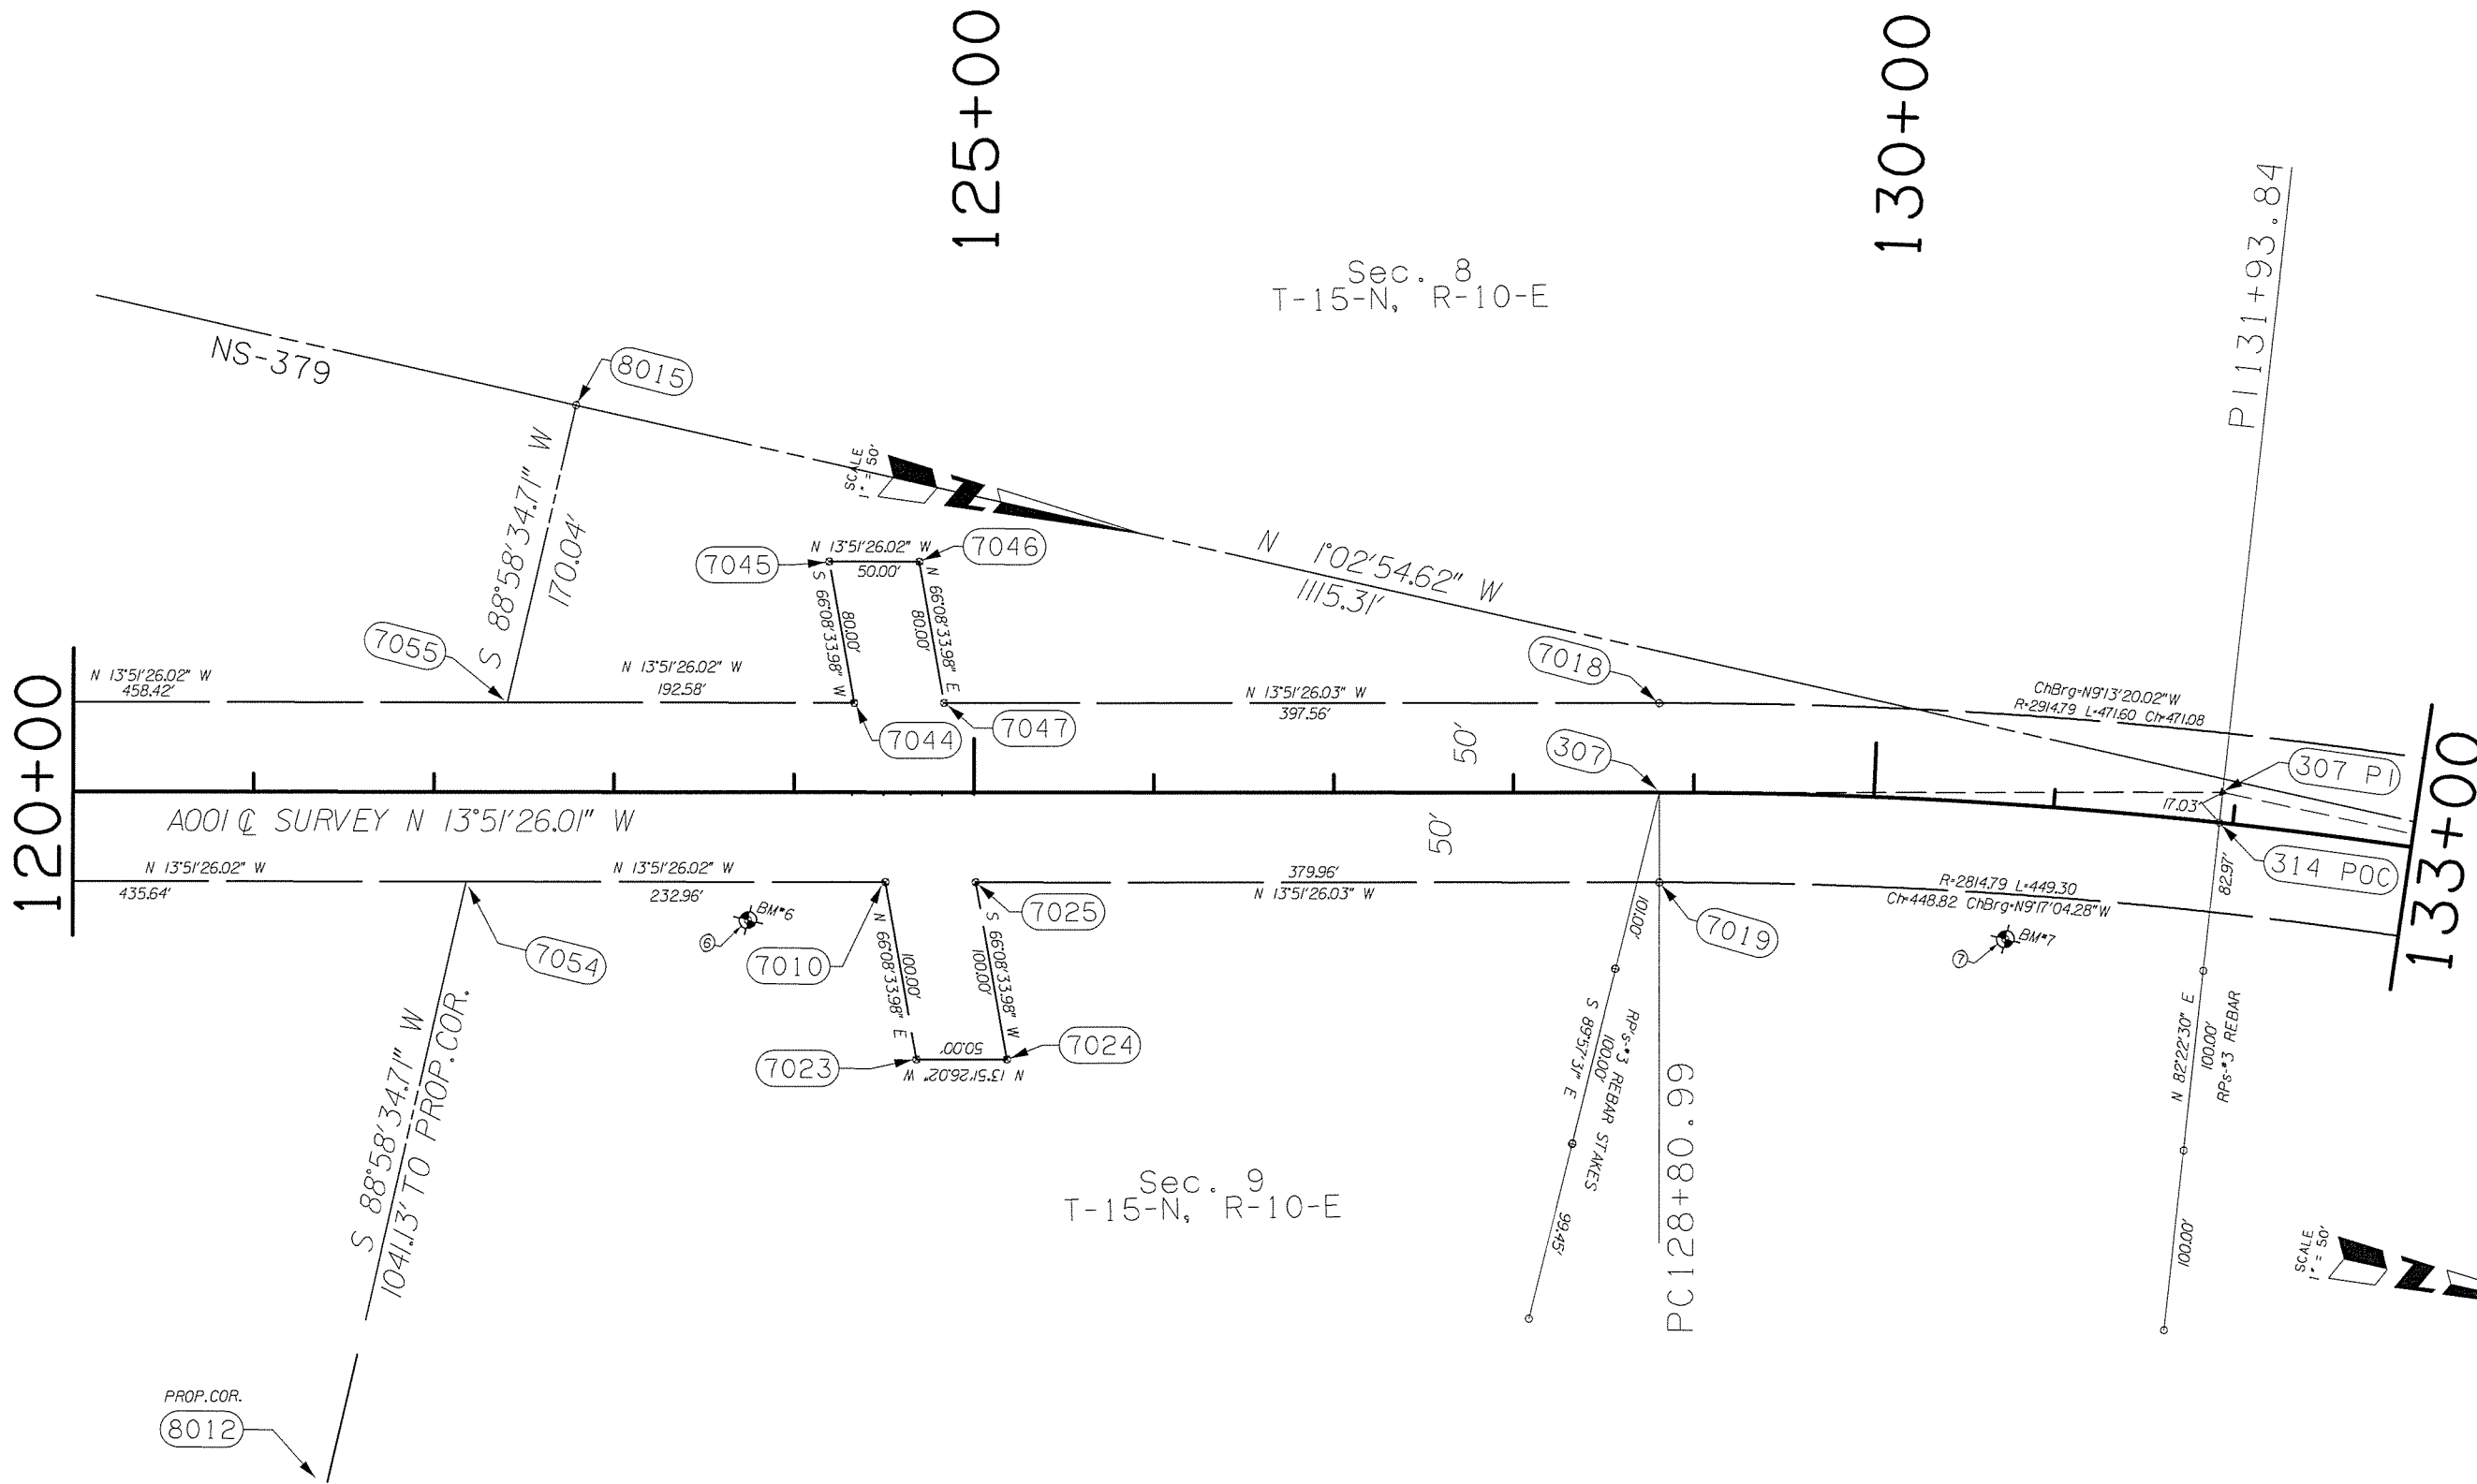

OKLAHOMA DEPARTMENT OF TRANSPORTATION SURVEY DIVISION					
PLS	MDK				
DRAWN	MDK				
CHECKED	TRK				
APPROVED	MDK				
CREW	MS	SWO 4848 (1)	PROJECT NO. 28858(04)	SHEET NO. 510	