


OKLAHOMA DEPARTMENT OF TRANSPORTATION				
FED. ROAD DIST. NO.	STATE	PROJ. NO.	FISCAL YEAR	SHEET NO.
	OKLA.			
REVISIONS				
DESCRIPTION	REVISIONS	DATE		

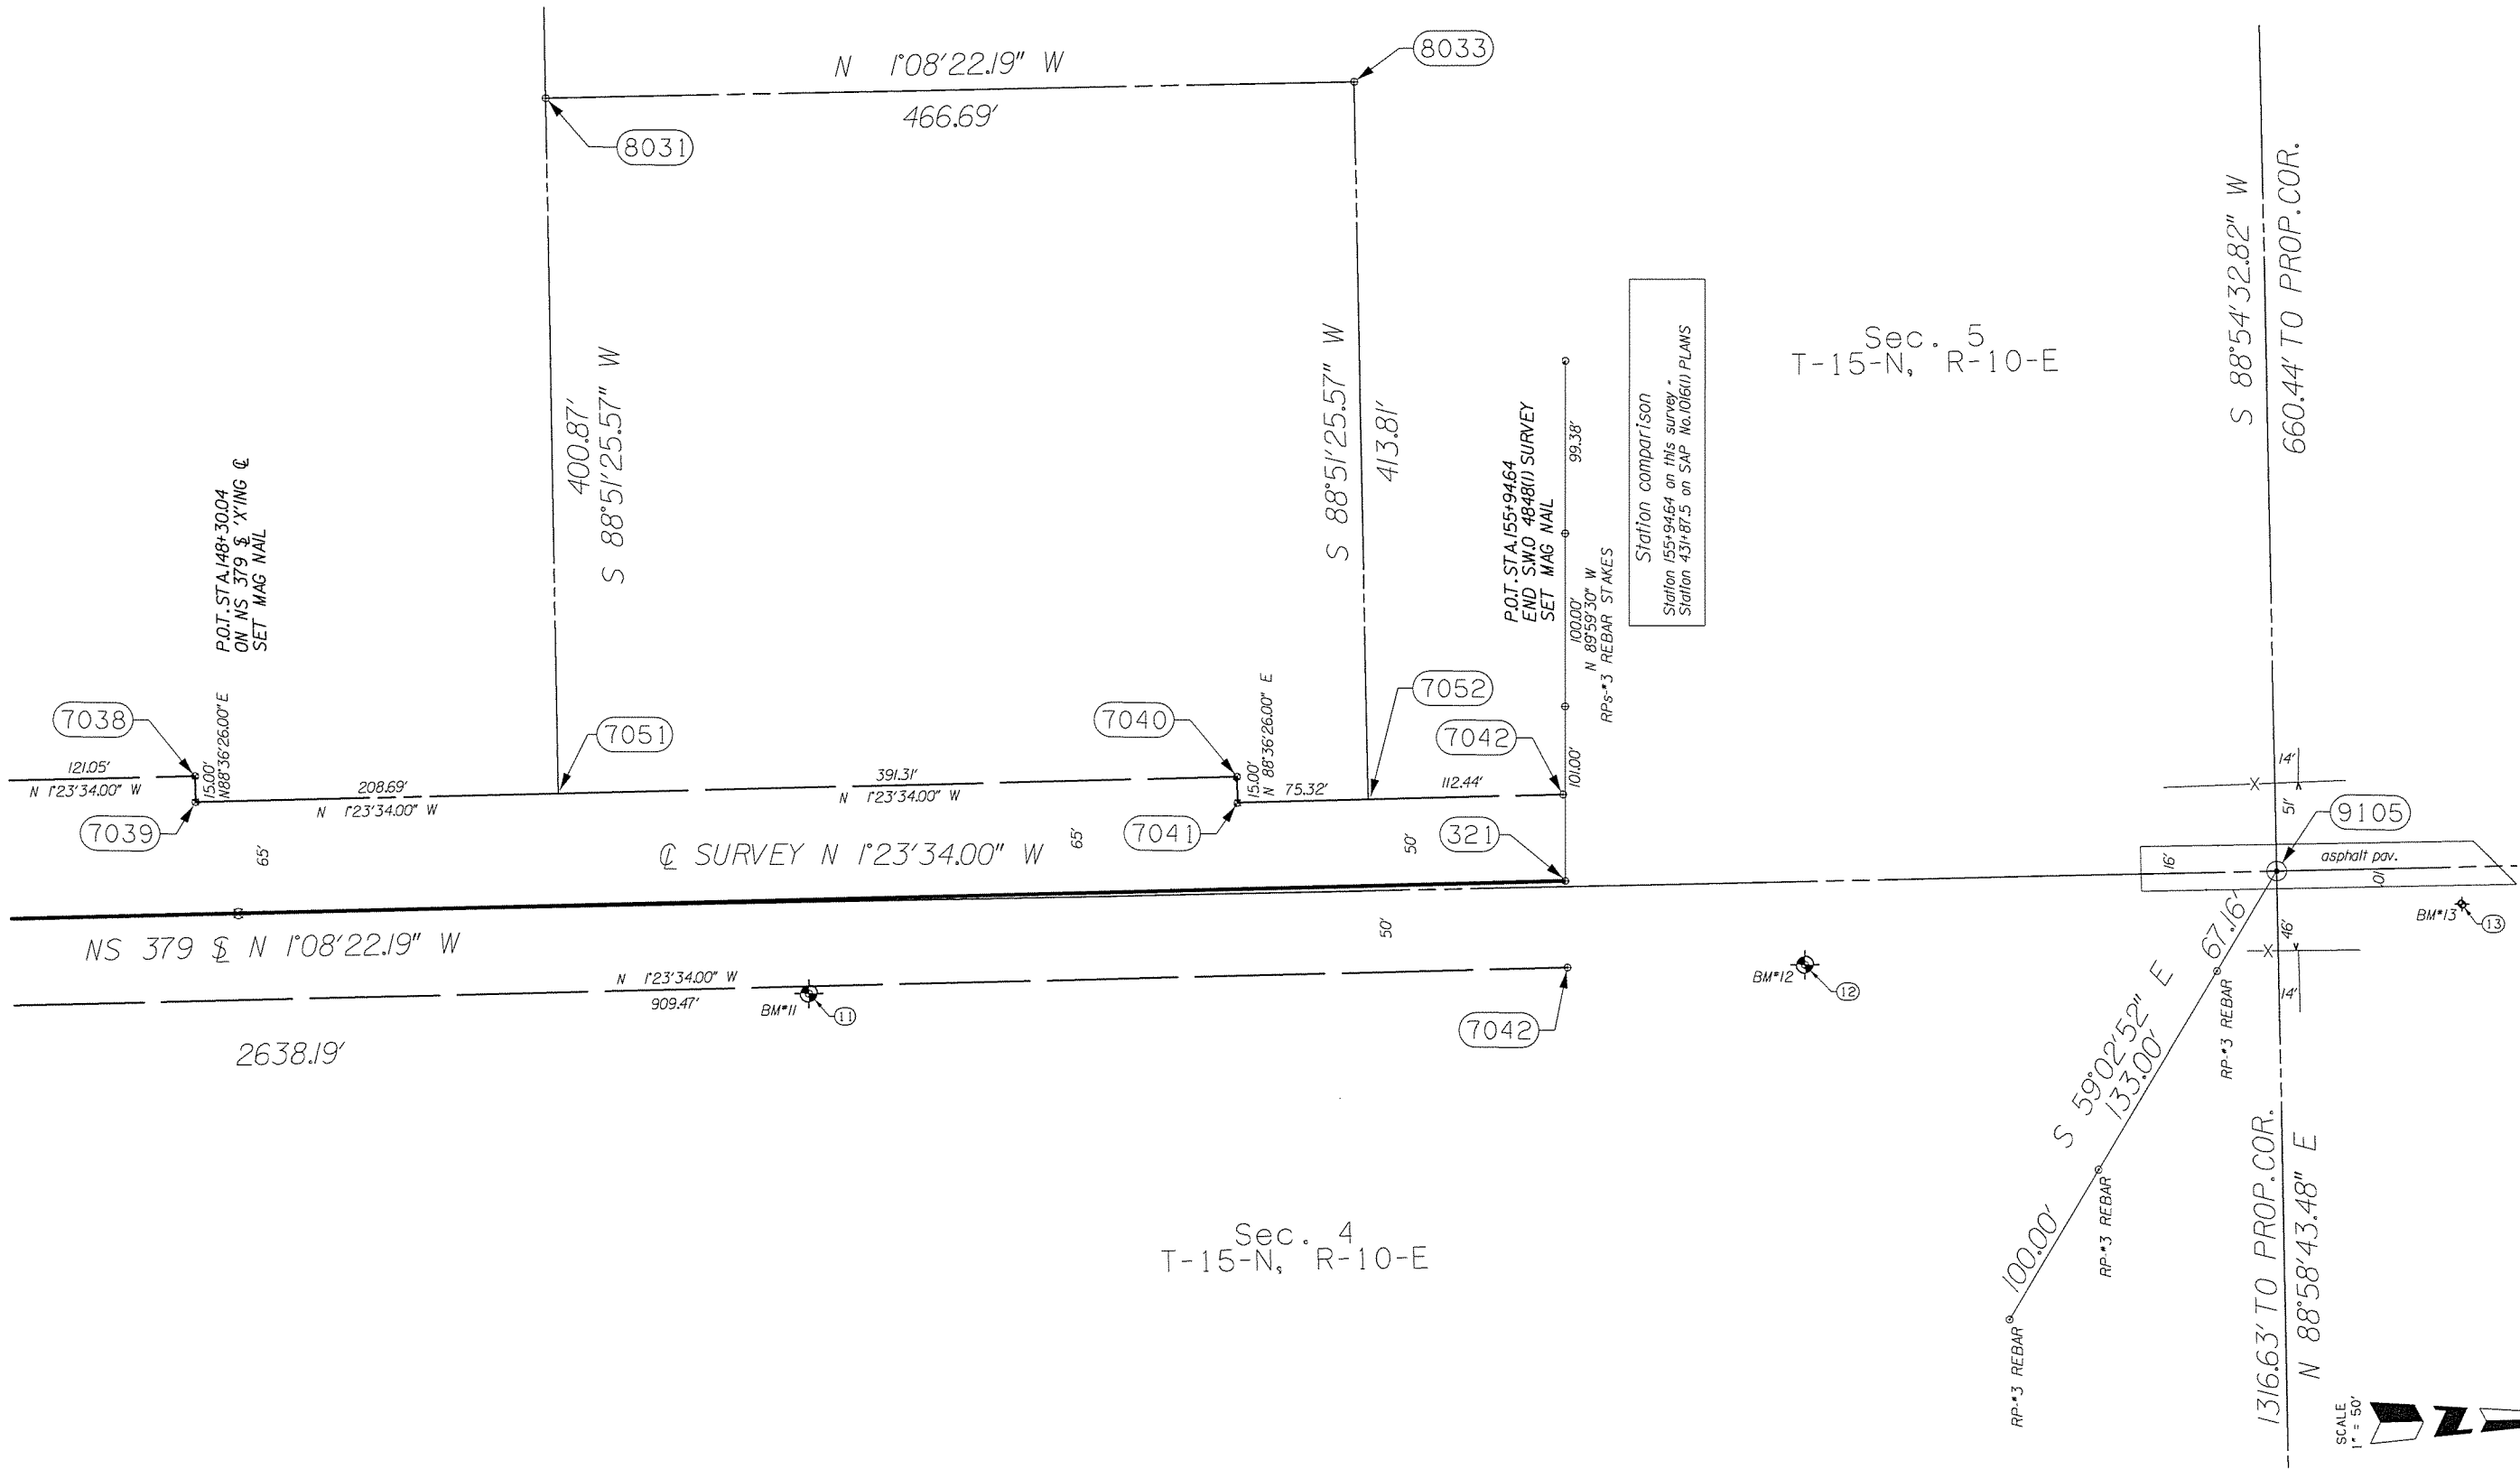

Sec. 4  
T-15-N, R-10-E

Sec. 5  
T-15-N, R-10-E



OKLAHOMA DEPARTMENT OF TRANSPORTATION				
SURVEY DIVISION				
<b>SURVEY DATA SHEET</b>				
PLS	MDK			
DRAWN	MDK			
CHECKED	TRK			
APPROVED	MDK			
CREW	MS	SWO 4848 (1)	PROJECT NO. 28858(04)	SHEET NO. 512