
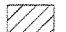
 

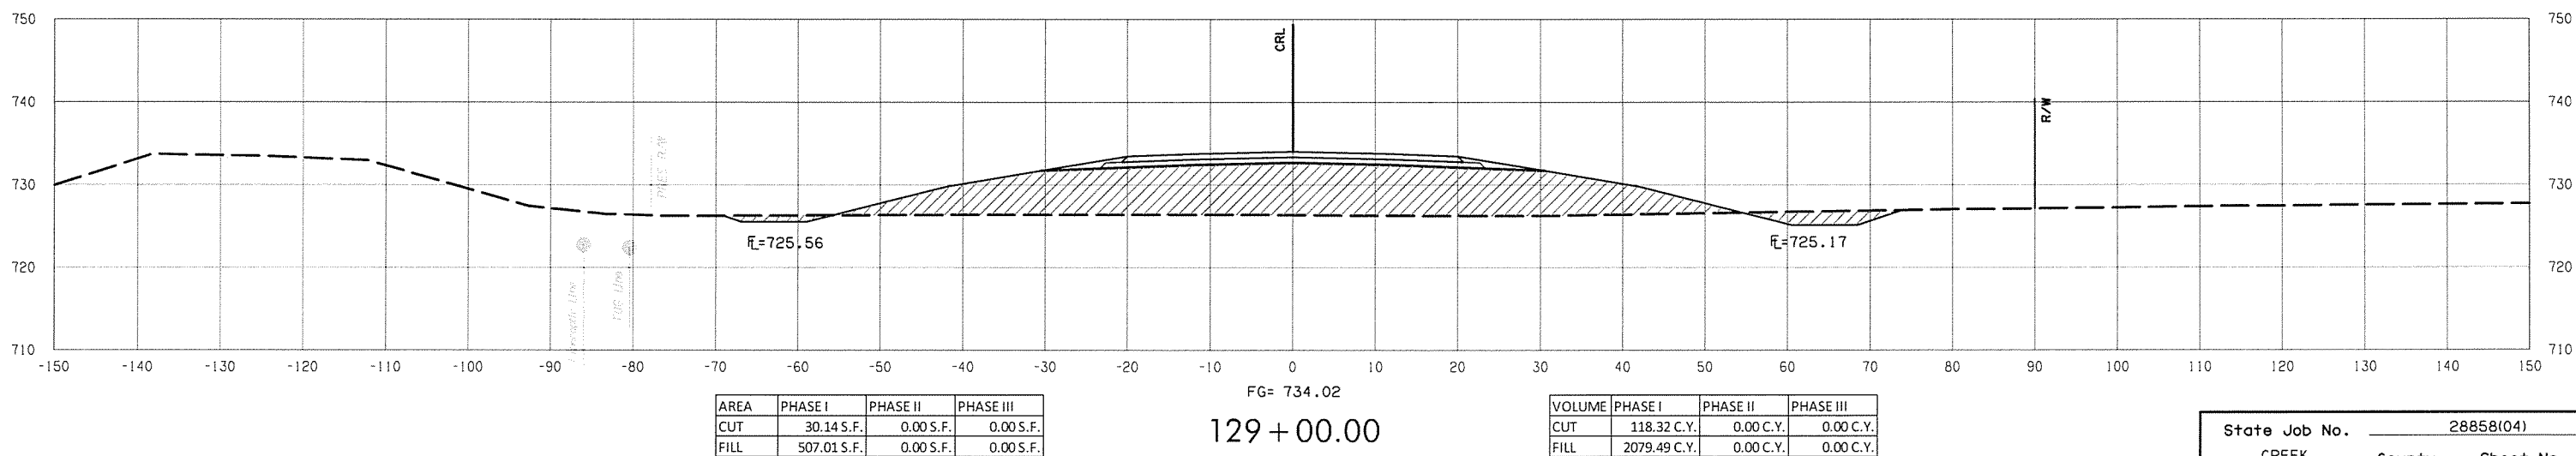
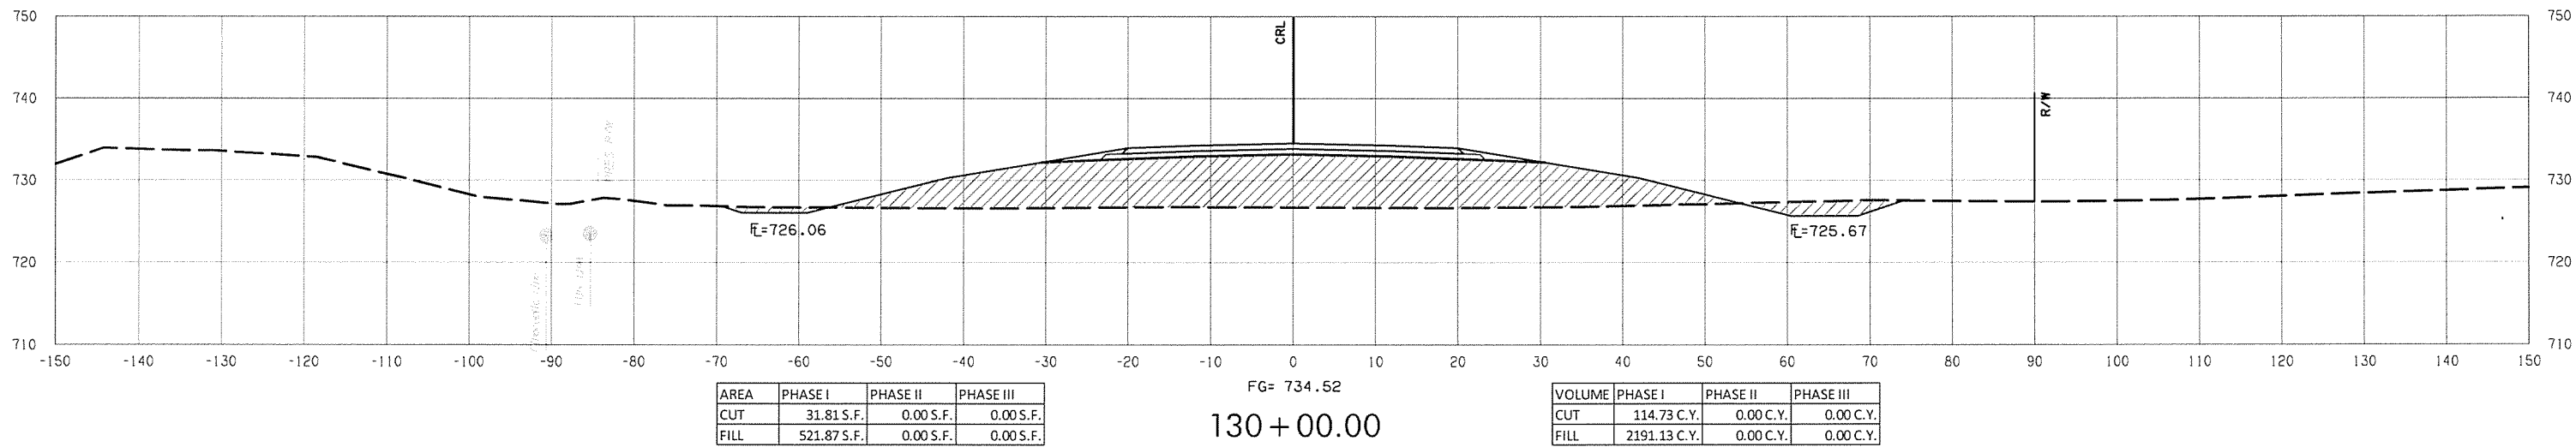
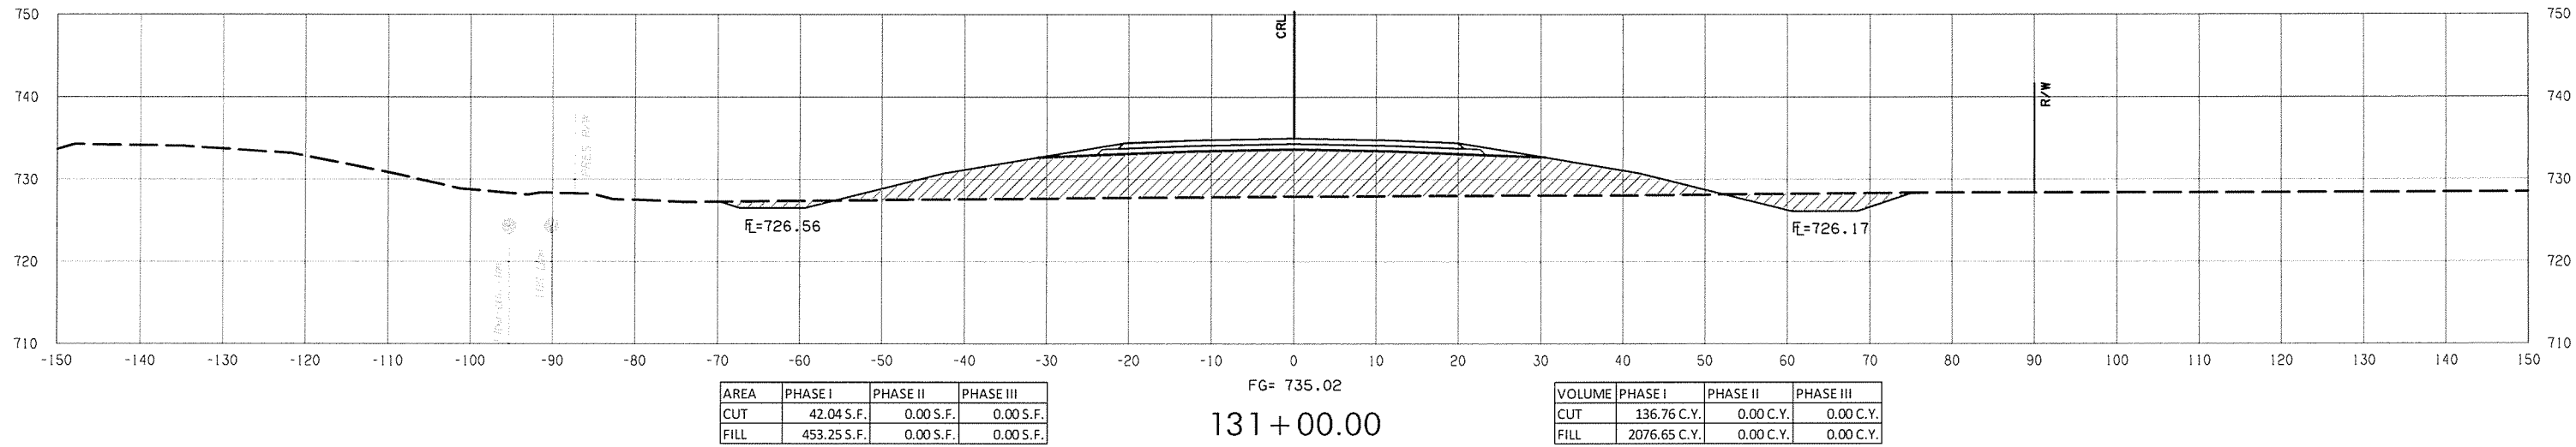


-  CONSTRUCTION FOR DETOURS
-  CONSTRUCTION PHASE 1
- $\bar{E}=123.45$ PERMANENT FLOWLINE
-  CONSTRUCTION PHASE 2
- $\bar{E}=123.45$ TEMPORARY FLOWLINE
-  CONSTRUCTION PHASE 3

NOTE: EXISTING UTILITIES SHOWN AT AN ESTIMATED DEPTH OF 4.00' BELOW EXISTING GROUND AT THE SURVEYED HORIZONTAL LOCATION.



6/16/2016 JP28858_04\sec Final.dgn