
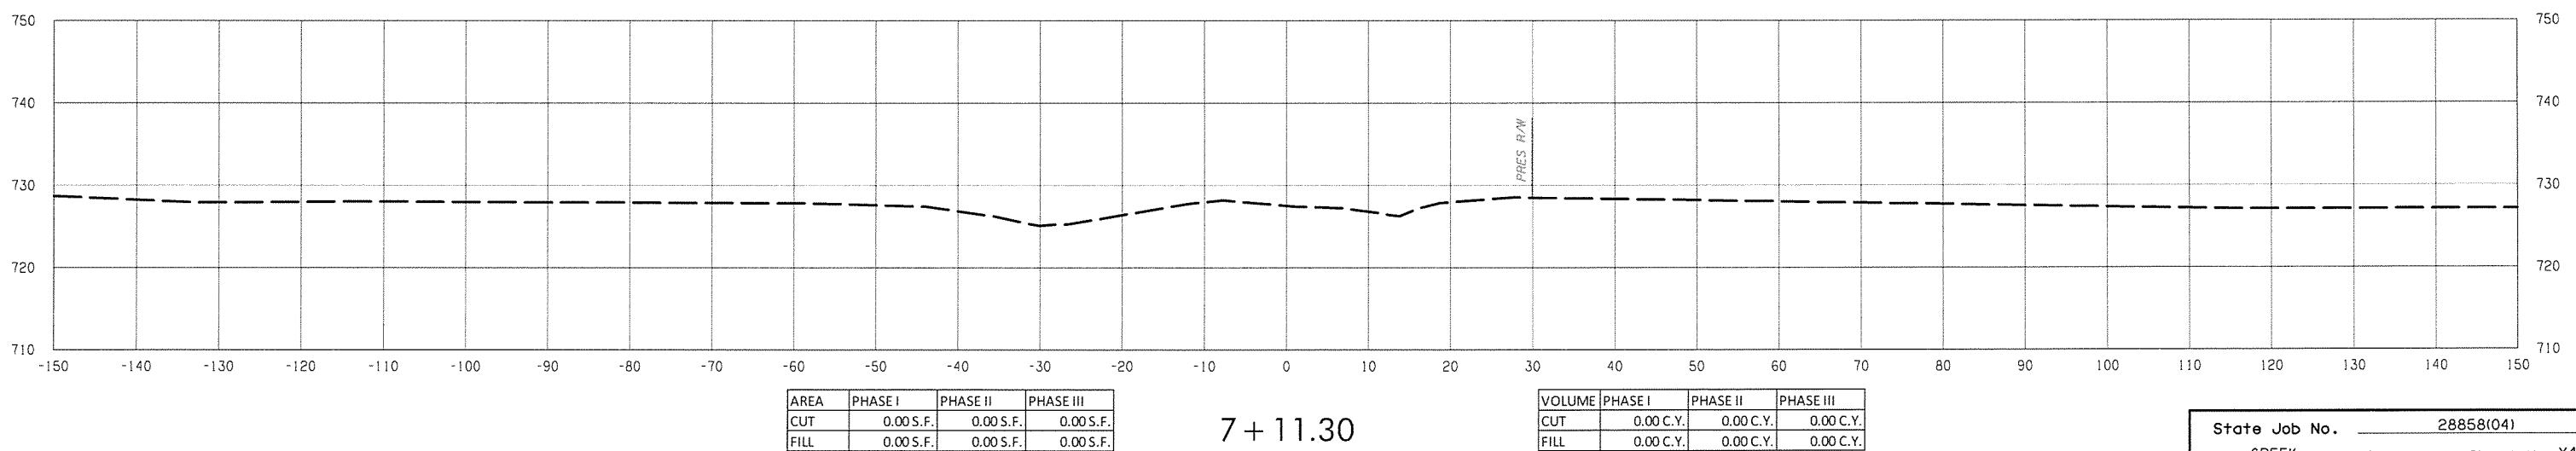
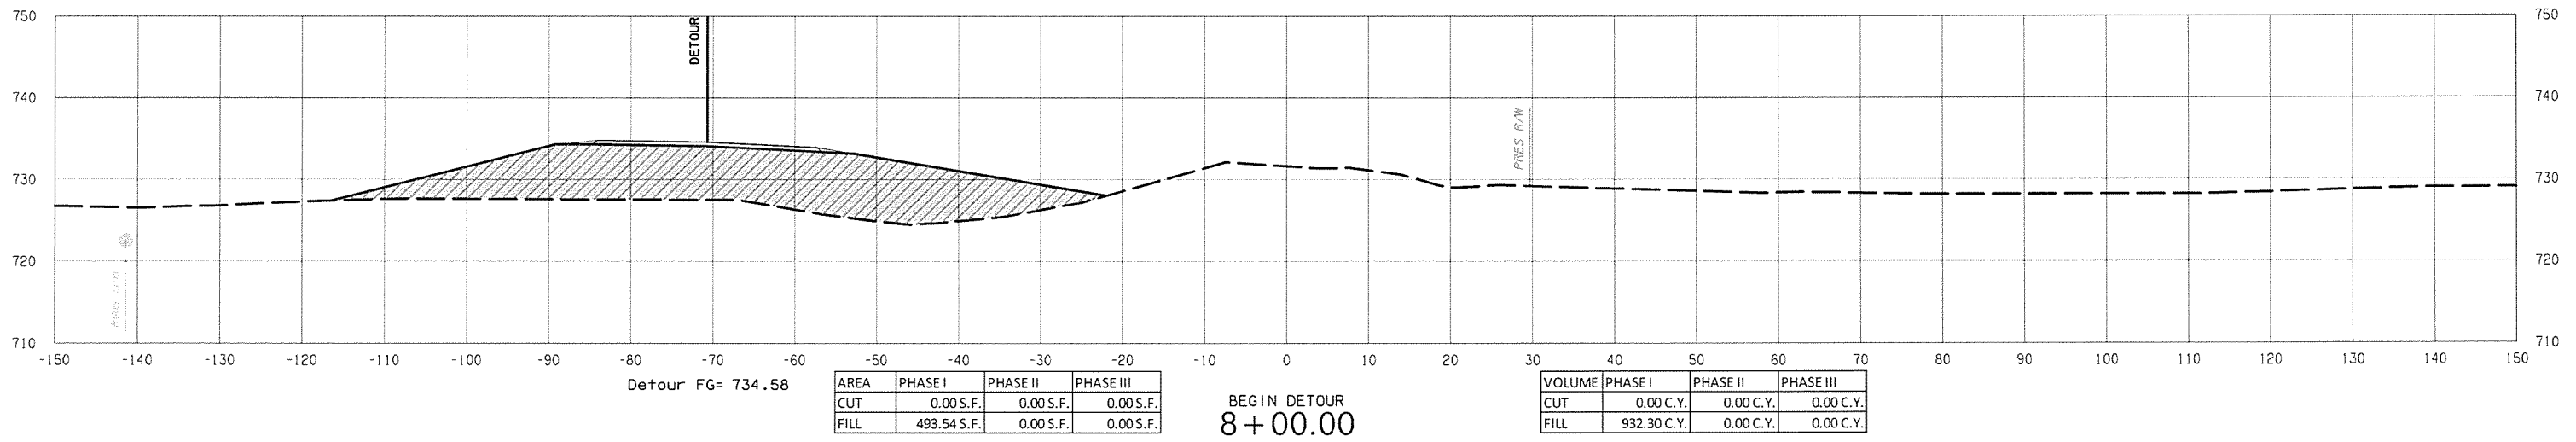


- CONSTRUCTION FOR DETOURS
- CONSTRUCTION PHASE 1
- CONSTRUCTION PHASE 2
- CONSTRUCTION PHASE 3
- $\bar{E}=123.45$ PERMANENT FLOWLINE
- $\bar{E}=123.45$ TEMPORARY FLOWLINE

NOTE: EXISTING UTILITIES SHOWN AT AN ESTIMATED DEPTH OF 4.00' BELOW EXISTING GROUND AT THE SURVEYED HORIZONTAL LOCATION.

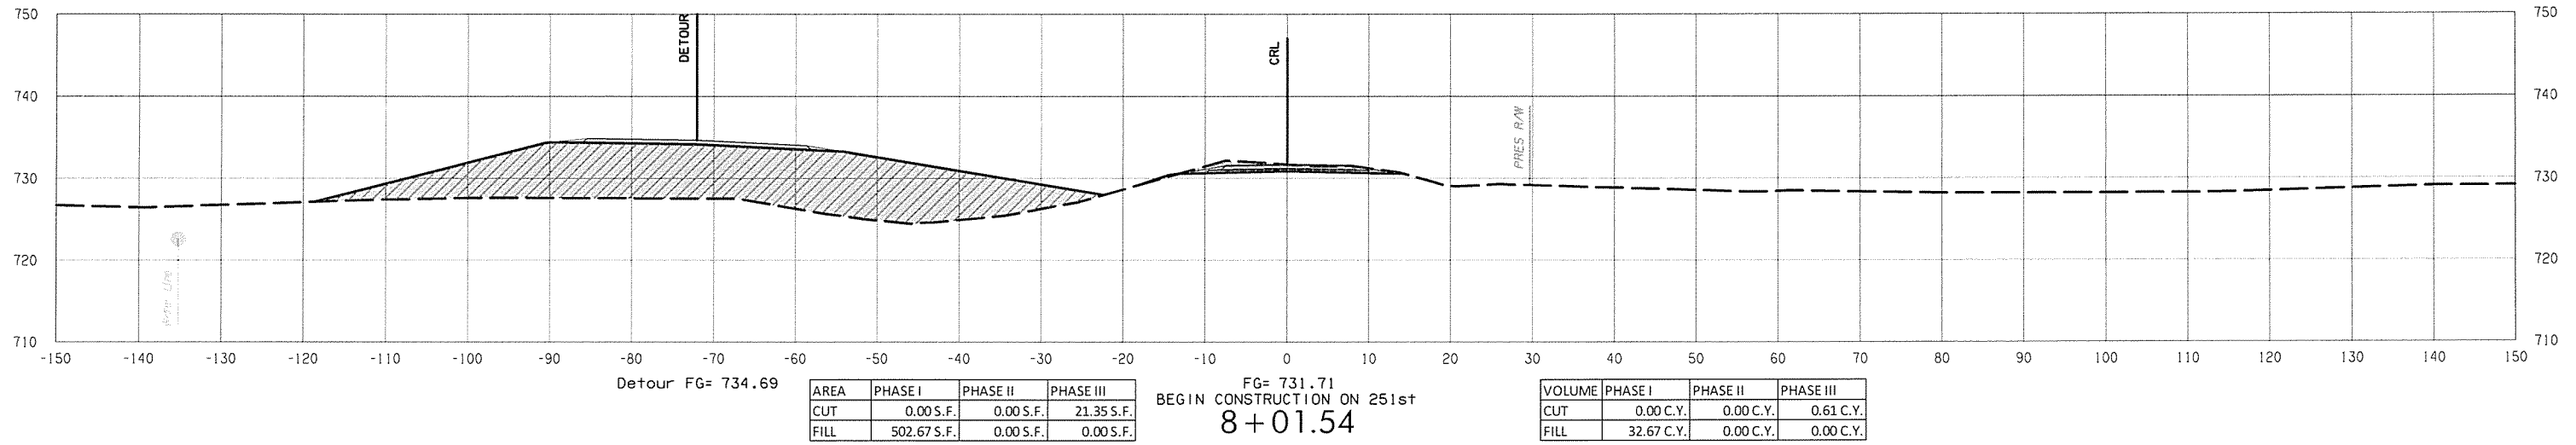

6/6/2016 J:\28858_04\sec F\mal.dgn