



7/8/2016 1:55:06 PM N:\C:\TRANSPORTATION\HIGHWAY\PRODUCTION\0001\10019.04 - WEATHERFORD - I-40 RAMP5 PHASE 2\PROJECT DRAWINGS\GENERAL\TYPICAL.DWG

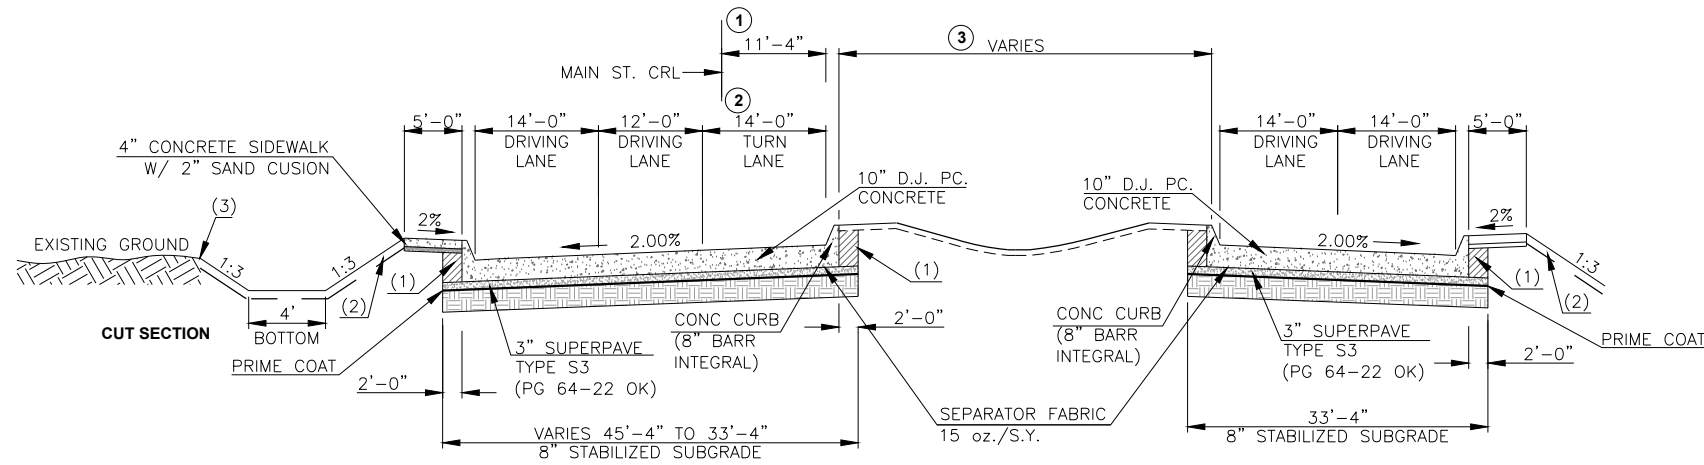


**MAIN STREET
STA. 4380+23.65 TO STA. 4382+93.94**

- ① VARIES FROM 11'-4" TO 0'-0" STA. 4380+23.65 TO STA. 4381+14.86
- ② VARIES FROM 14'-0" TO 0'-0" STA. 4381+14.86 TO STA. 4381+76
- ③ VARIES FROM 14'-2" TO 10'-7" STA. 4380+23.65 TO STA. 4381+14.86

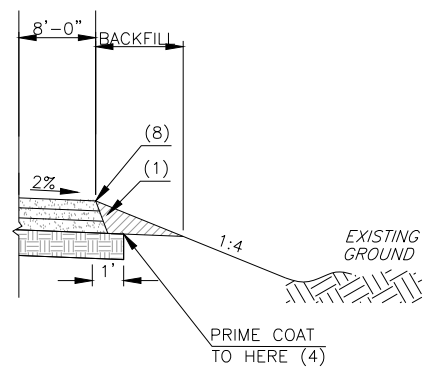


**SHOULDER DETAIL
STA. 4383+88.23 TO STA. 4387+43.67**

- (1) BACKFILL NOTE:
THIS AREA TO BE BACKFILLED AND COMPACTED AS A PART OF THE FINISHING OPERATIONS. COST TO BE INCLUDED IN UNCLASSIFIED BORROW.
- (2) TOPSOIL NOTE:
THE CONTRACTOR SHALL STRIP ALL OF THE AVAILABLE TOPSOIL, STOCKPILE IT, AND PLACE IT BACK ON THE SECTION IN ACCORDANCE WITH SECTION 205 OF THE STANDARD SPECIFICATION. RESERVED TOPSOIL SHALL BE SPREAD FIRST ON THE COMPLETED SLOPES OF THE CUT SECTIONS AND THE REMAINDER ON COMPLETED FILL SLOPES OR OTHER PRIORITY AREAS LOCATED BY THE ENGINEER. ALL ADDITIONAL COSTS ASSOCIATED WITH OPERATION SHALL BE INCLUDED IN THE PAY ITEM FOR SALVAGED TOPSOIL, LUMP SUM. THE GRADING LINE IS TO THE TOP OF THE TOPSOIL. EARTHWORK QUANTITIES WERE NOT ADJUSTED FOR SALVAGE AND THE TOPSOIL QUANTITY IS INCLUDED IN THE MASSLINE BALANCE.
- (3) SEE ROUNDING DETAIL SHEET 3.

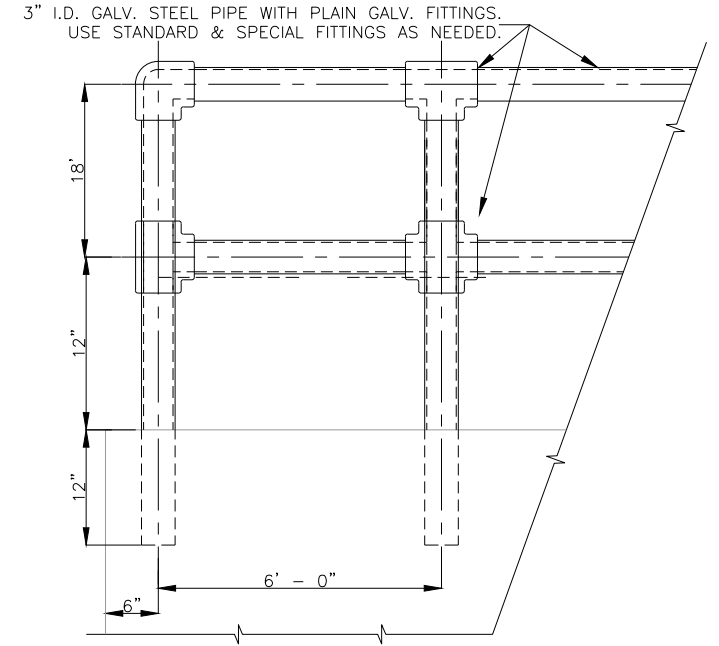


**PIPE HANDRAIL DETAIL
STA. 4377+62.00 TO STA. 4377+82.00**

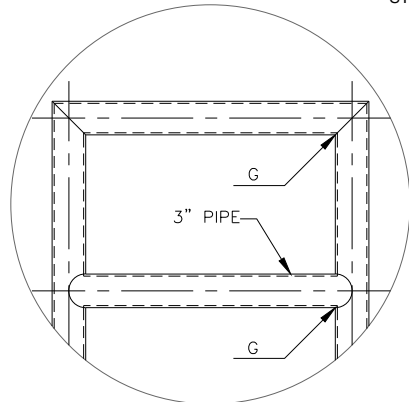

**ALTERNATE DETAIL
(USING WELD CONNECTIONS
ON PIPE HANDRAILS)**

- NOTES:
- ALL CONSTRUCTION AND MATERIALS SHALL BE IN ACCORDANCE WITH THE CURRENT OKLAHOMA CITY STANDARD SPECIFICATIONS.
 - REINFORCING STEEL IN BOTTOM SLAB OR WING WALL FOOTING SHALL BE SUPPORTED ON SLAB BOLSTERS. SLAB BOLSTERS SHALL BE SUPPORTED ON CLASS "C" CONCRETE STRIPS OR BLOCKS PLACED AT 4' C/C.
 - REINFORCING STEEL IN TOP SLAB SHALL BE SUPPORTED ON SLAB BOLSTERS.
 - REINFORCING STEEL IN THE WALLS SHALL BE HELD IN PLACE BY METAL CHAIRS. MAXIMUM SPACING OF THE CHAIRS SHALL BE 6'.
 - COST OF BOLSTERS, CHAIRS AND CONCRETE STRIPS OR BLOCKS SHALL BE INCLUDED IN OTHER ITEMS OF WORK.
 - ALL COST OF WEEP HOLES SHALL BE INCLUDED IN OTHER ITEMS OF WORK.

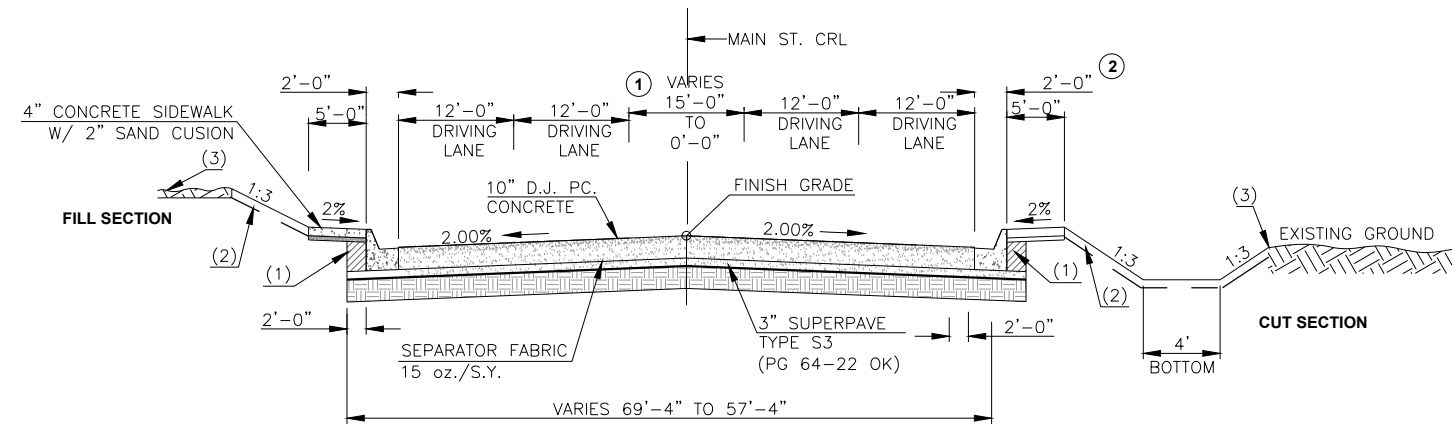

**MAIN STREET
STA. 4382+93.94 TO STA. 4391+25.00**

- ① VARIES FROM 15'-0" TO 0'-0" STA. 4382+93.94 TO STA. 4383+92.72
- ② SEE SHOULDER DETAIL

MAIN ST. CUSTER COUNTY

TYPICAL SECTION 2 OF 5

JOB PIECE NO. 27911(06) SHEET NO. 4