


NOTE: ALL DISTANCES SHOWN TO RIGHT-OF-WAY, FENCES, UTILITIES, AND OTHER EXIST. OBJECTS ARE FROM \bar{C} OF SURVEY.

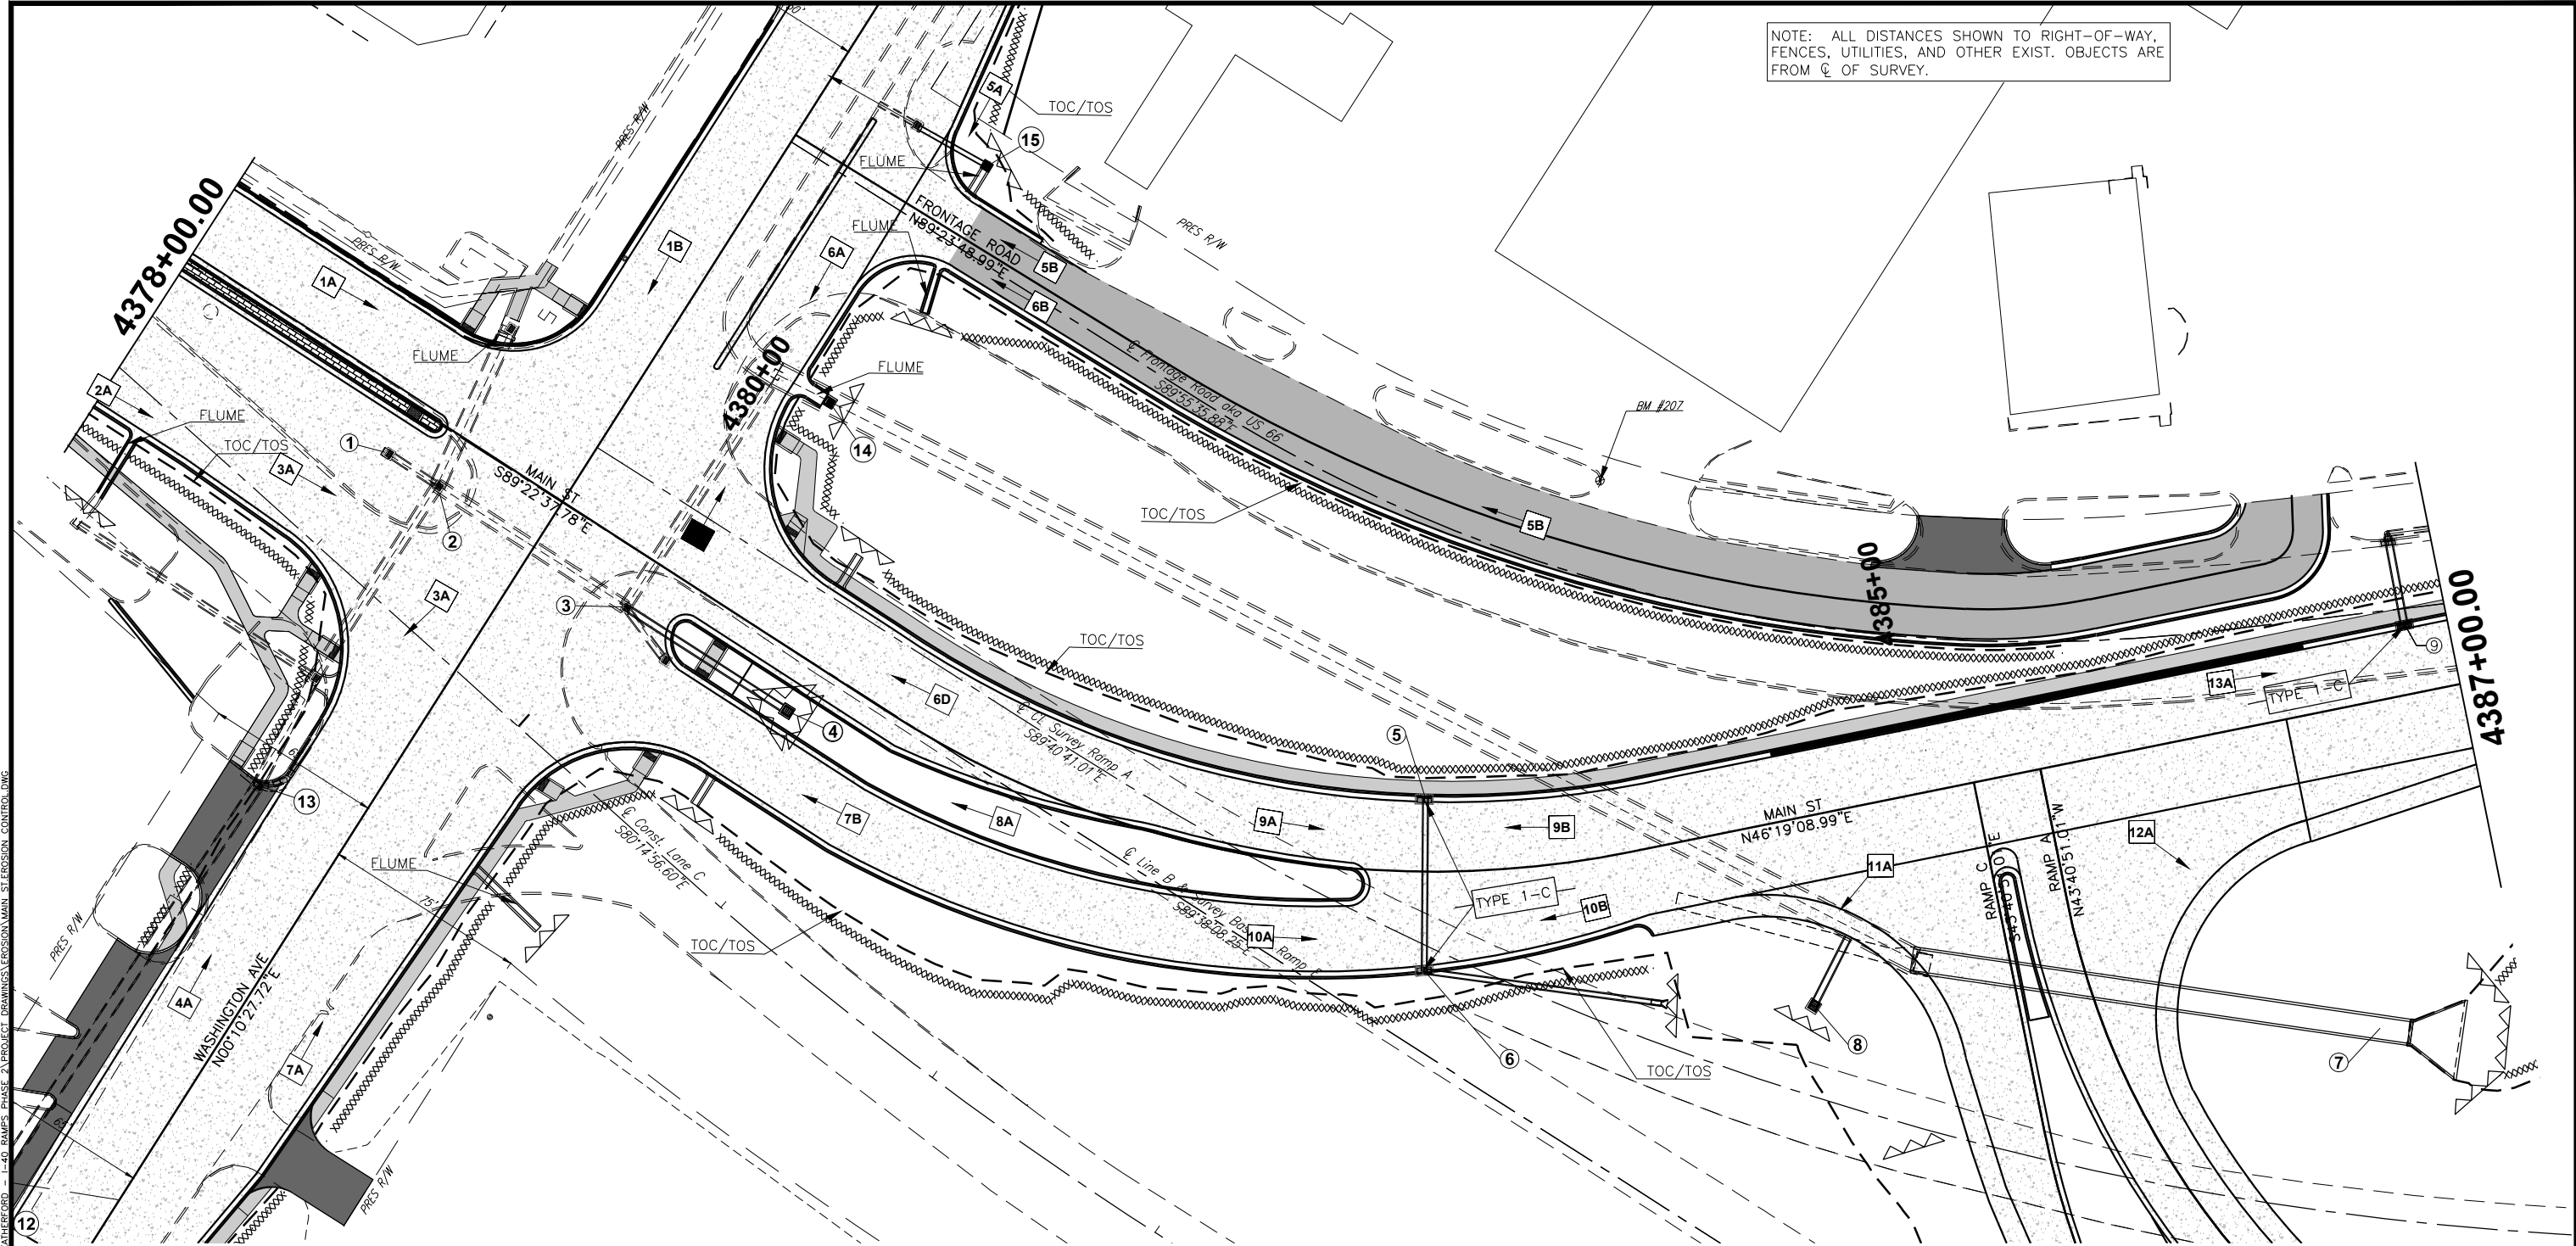

7/8/2016 11:35:44 AM N:\CIVIL\TRANSPORTATION\HIGHWAY\PRODUCTION\0001\1010.DWG - WEATHERFORD - I-40 RAMP - PHASE 2\PROJECT DRAWINGS\EROSION\MAIN ST EROSION CONTROL.DWG

| OUTFALL | LOCAL COLLECTION | D.A. | DISTURBED AREA |
|---------|------------------|------|----------------|
| STR. 7 | EXISTING INLET | 1A | 0.69 AC. |
| | | 1B | 0.29 AC. |
| TOTAL | | | 0.98 AC. |

| OUTFALL | LOCAL COLLECTION | D.A. | DISTURBED AREA |
|---------|------------------|------|----------------|
| STR. 7 | EXISTING INLET | 2A | 0.69 AC. |
| | | | 0.69 AC. |
| TOTAL | | | 0.69 AC. |

| OUTFALL | LOCAL COLLECTION | D.A. | DISTURBED AREA |
|---------|------------------|------|----------------|
| STR. 7 | EXISTING INLET | 3A | 0.27 AC. |
| | | | 0.27 AC. |
| TOTAL | | | 0.27 AC. |

| OUTFALL | LOCAL COLLECTION | D.A. | DISTURBED AREA |
|---------|------------------|------|----------------|
| STR. 7 | STR. 13 | 4A | 0.19 AC. |
| | | | 0.19 AC. |
| TOTAL | | | 0.19 AC. |

| OUTFALL | LOCAL COLLECTION | D.A. | DISTURBED AREA |
|---------|------------------|------|----------------|
| STR. 7 | STR. 15 | 5A | 0.02 AC. |
| | | 5B | 0.40 AC. |
| TOTAL | | | 0.42 AC. |

| OUTFALL | LOCAL COLLECTION | D.A. | DISTURBED AREA |
|---------|------------------|------|----------------|
| STR. 7 | STR. 14 | 6A | 0.11 AC. |
| | | 6B | 0.04 AC. |
| | | 6C | 0.18 AC. |
| | | 6D | 0.11 AC. |
| TOTAL | | | 0.44 AC. |

| OUTFALL | LOCAL COLLECTION | D.A. | DISTURBED AREA |
|-------------|------------------|------|----------------|
| OFF PROJECT | | 7A | 0.45 AC. |
| | | 7B | 0.12 AC. |
| TOTAL | | | 0.57 AC. |

| OUTFALL | LOCAL COLLECTION | D.A. | DISTURBED AREA |
|---------|------------------|------|----------------|
| STR. 7 | STR. 4 | 8A | 0.08 AC. |
| | | | 0.08 AC. |
| TOTAL | | | 0.08 AC. |

| OUTFALL | LOCAL COLLECTION | D.A. | DISTURBED AREA |
|---------|------------------|------|----------------|
| STR. 7 | STR. 5 | 9A | 0.12 AC. |
| | | 9B | 0.24 AC. |
| TOTAL | | | 0.36 AC. |

| OUTFALL | LOCAL COLLECTION | D.A. | DISTURBED AREA |
|---------|------------------|------|----------------|
| STR. 7 | STR. 6 | 10A | 0.14 AC. |
| | | 10B | 0.07 AC. |
| TOTAL | | | 0.21 AC. |

| OUTFALL | LOCAL COLLECTION | D.A. | DISTURBED AREA |
|---------|------------------|------|----------------|
| STR. 7 | STR. 8 | 11A | 0.39 AC. |
| | | | 0.39 AC. |
| TOTAL | | | 0.39 AC. |

| OUTFALL | LOCAL COLLECTION | D.A. | DISTURBED AREA |
|---------|------------------|------|----------------|
| STR. 7 | DITCH | 12A | 3.25 AC. |
| | | 12B | 0.20 AC. |
| TOTAL | | | 3.45 AC. |

| OUTFALL | LOCAL COLLECTION | D.A. | DISTURBED AREA |
|-------------|------------------|------|----------------|
| OFF PROJECT | STR. 9 | 13A | 0.08 AC. |
| TOTAL | | | 0.08 AC. |

LEGEND

- TEMPORARY SILT DIKE
- TEMPORARY SILT FENCE
- SEDIMENT FILTER
- RIP RAP

