

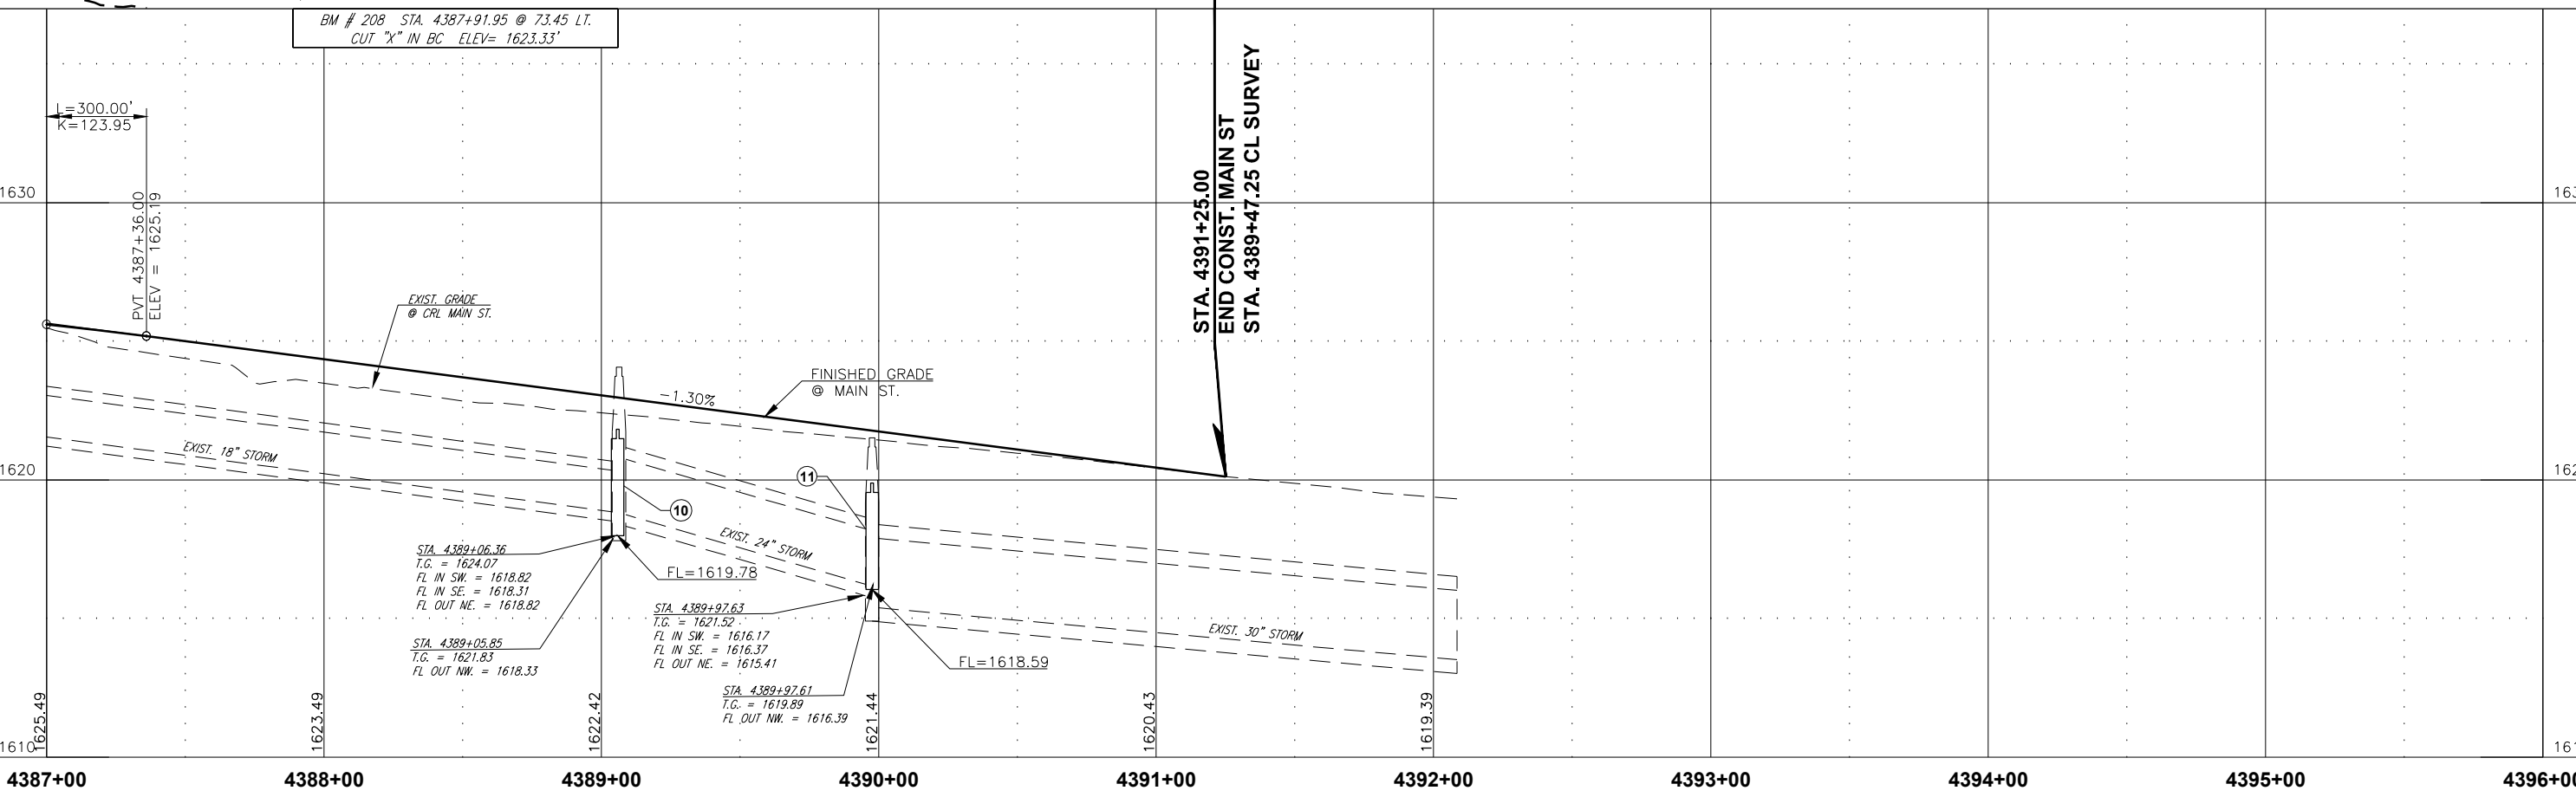


7/8/2016 11:55:42 AM N:\CIVIL\TRANSPORTATION\HIGHWAY\PRODUCTION\DOT\1001064 - WEATHERFORD - I-40 RAMP PHASE 2\PROJECT DRAWINGS\PLAN AND PROFILE\MAIN ST. P&P - 4370-00-00.DWG

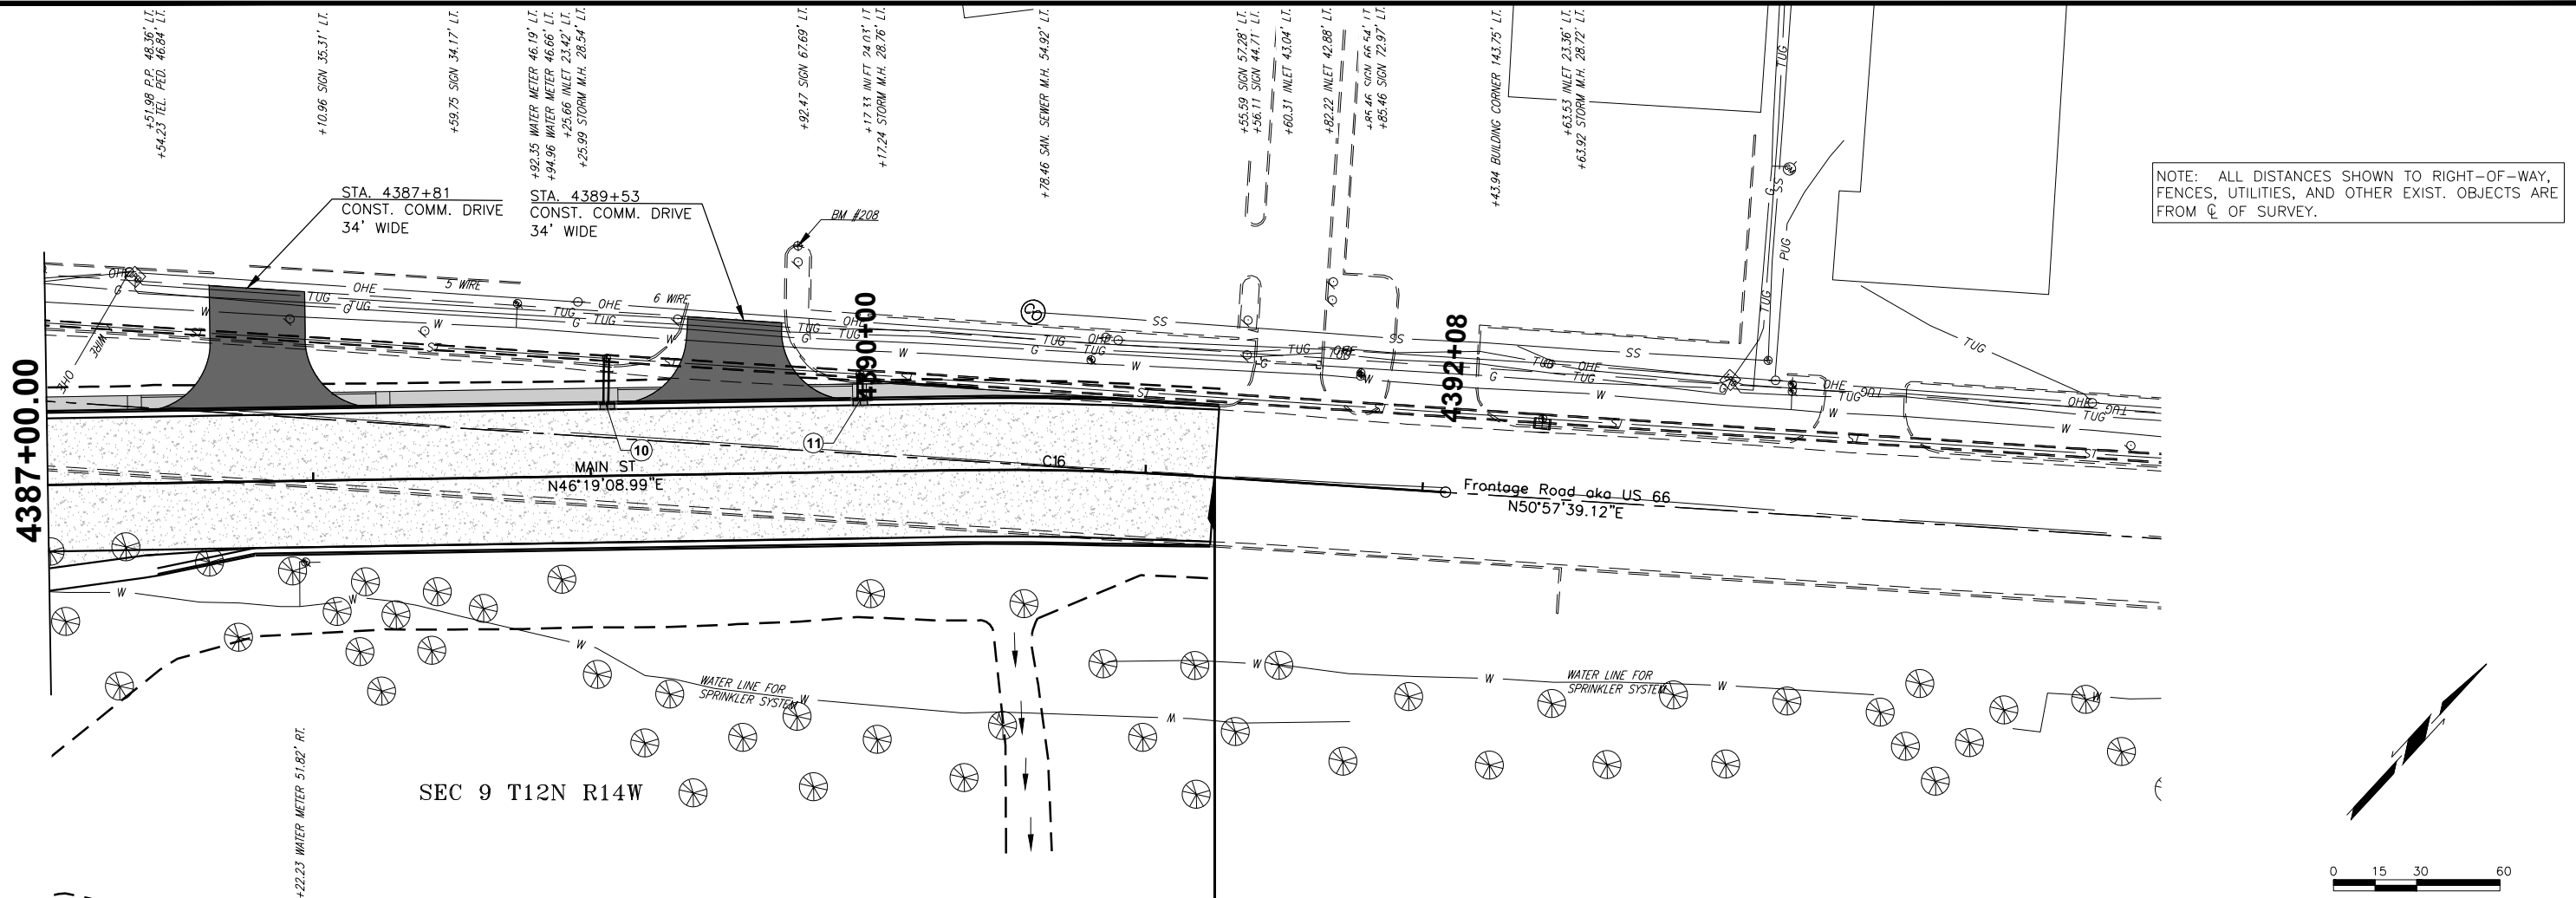

NOTE: ALL DISTANCES SHOWN TO RIGHT-OF-WAY, FENCES, UTILITIES, AND OTHER EXIST. OBJECTS ARE FROM CL OF SURVEY.

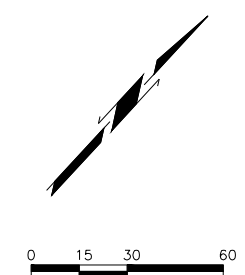

4387+00 4388+00 4389+00 4390+00 4391+00 4392+00 4393+00 4394+00 4395+00 4396+00