


7/8/2016 11:56:39 AM N:\KOKC\TRANSPORTATION\HIGHWAY\PRODUCTION\DOTA10019.04 - WEATHERED - 1-40 RAMP, PHASE 2 PROJECT DRAWINGS\PLAN AND PROFILE\WASHINGTON_AVE_22+00.00.DWG

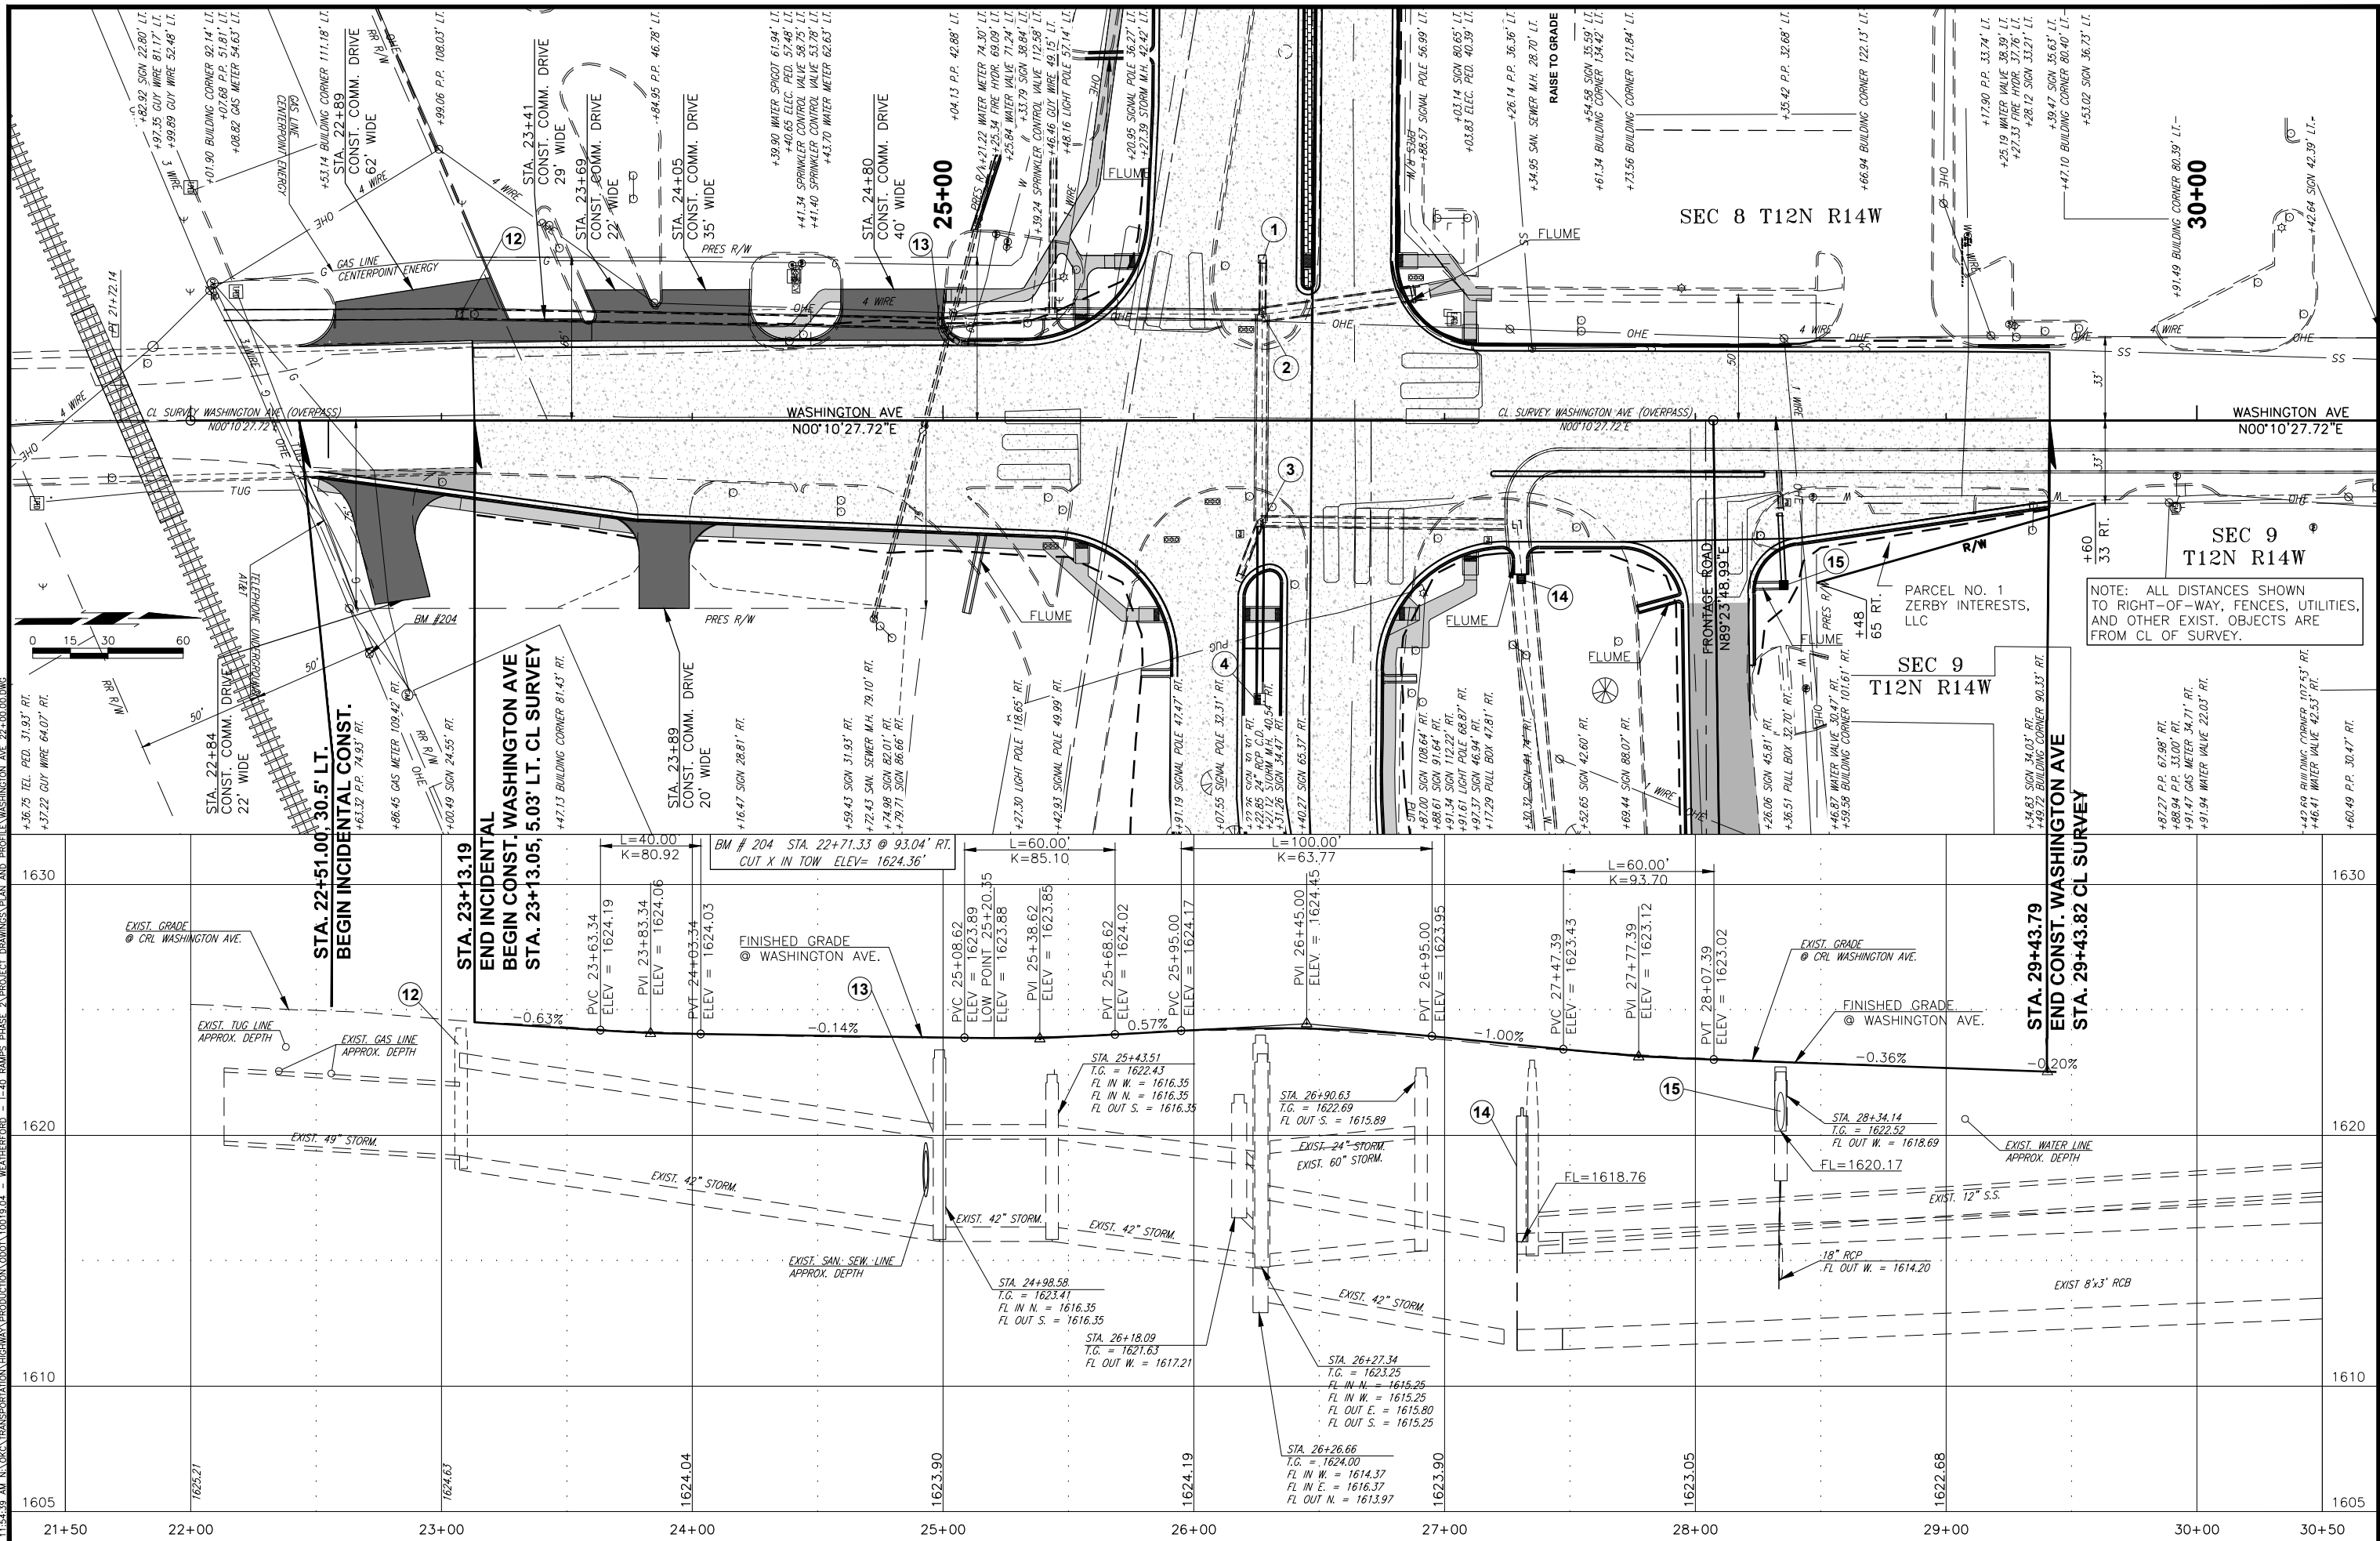

SEC 8 T12N R14W

SEC 9 T12N R14W

SEC 9 T12N R14W

NOTE: ALL DISTANCES SHOWN TO RIGHT-OF-WAY, FENCES, UTILITIES, AND OTHER EXIST. OBJECTS ARE FROM CL OF SURVEY.