
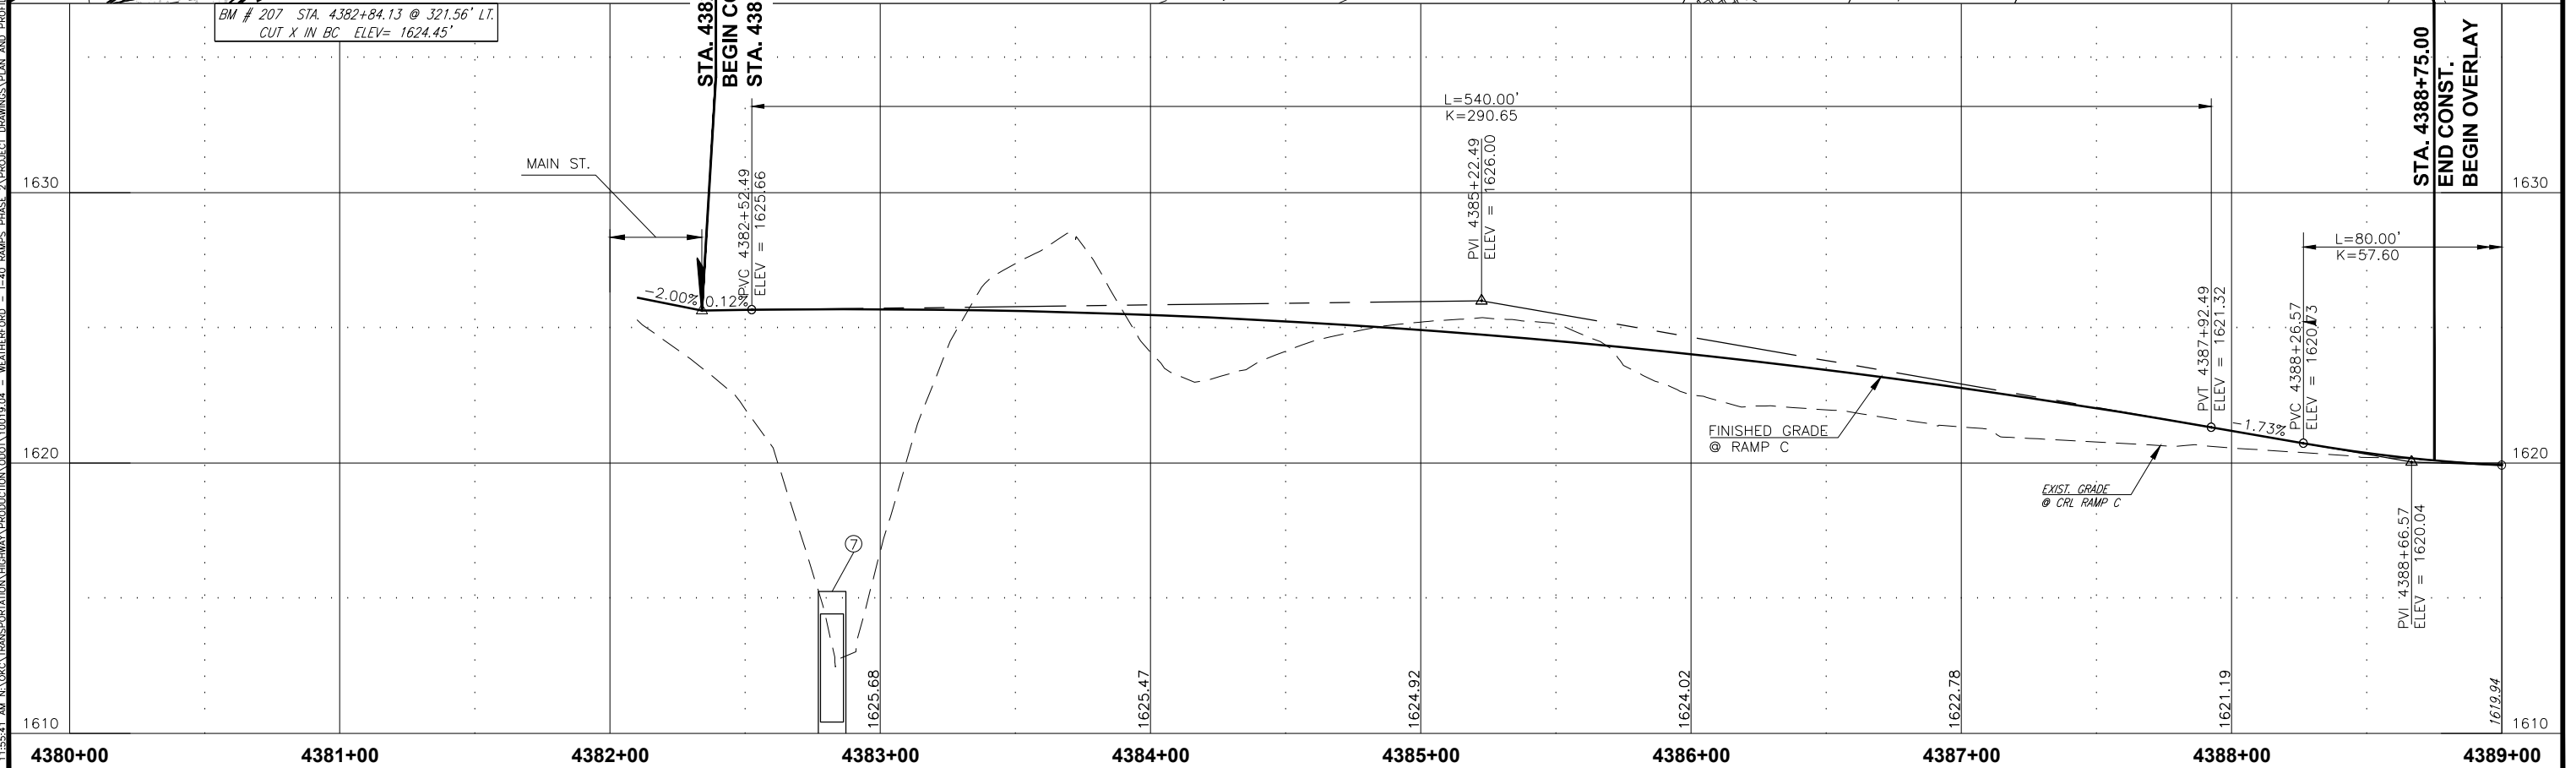


NOTE: ALL DISTANCES SHOWN TO RIGHT-OF-WAY, FENCES, UTILITIES, AND OTHER EXIST. OBJECTS ARE FROM  $\phi$  OF SURVEY.

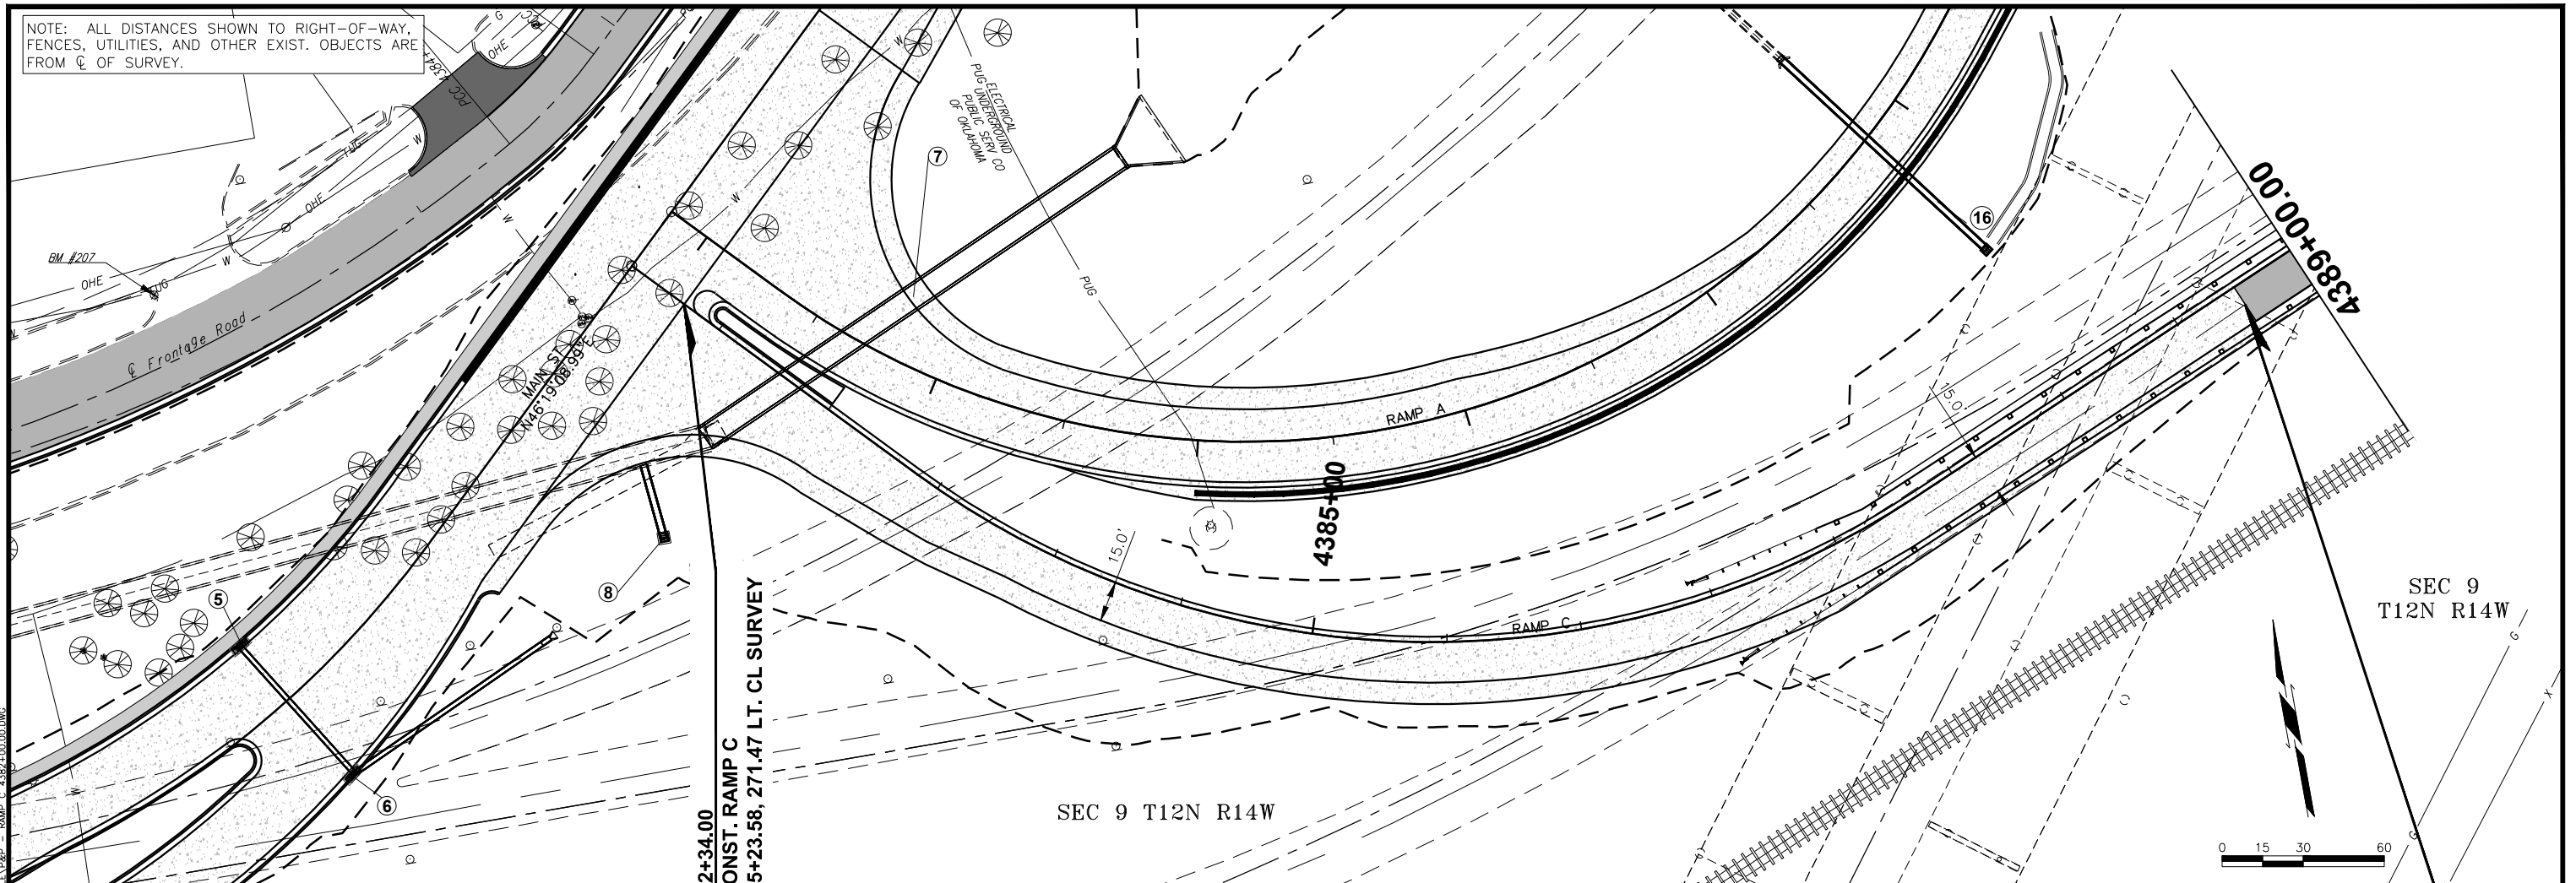

BM # 207 STA. 4382+84.13 @ 321.56' LT.  
CUT X IN BC ELEV= 1624.45'

STA. 4382+34.00  
BEGIN CONST. RAMP C  
STA. 4385+23.58, 271.47 LT. CL SURVEY

STA. 4388+75.00  
END CONST.  
BEGIN OVERLAY

4380+00      4381+00      4382+00      4383+00      4384+00      4385+00      4386+00      4387+00      4388+00      4389+00

7/28/2016 11:55:41 AM NA/CIVIL/TRANSPORTATION/HIGHWAY/PRODUCTION/0001/10110\_04 - WEATHERFORD - L40 RAMP C PHASE 2 PROJECT DRAWINGS/PLAN AND PROFILE/382 - RAMP C - 4382-00-00.DWG