


NOTE: ALL DISTANCES SHOWN TO RIGHT-OF-WAY, FENCES, UTILITIES, AND OTHER EXIST. OBJECTS ARE FROM ϕ OF SURVEY.

BM # 207 STA. 4382+00.03 @ 35.29' LT.
CUT X IN BC ELEV= 1624.45'

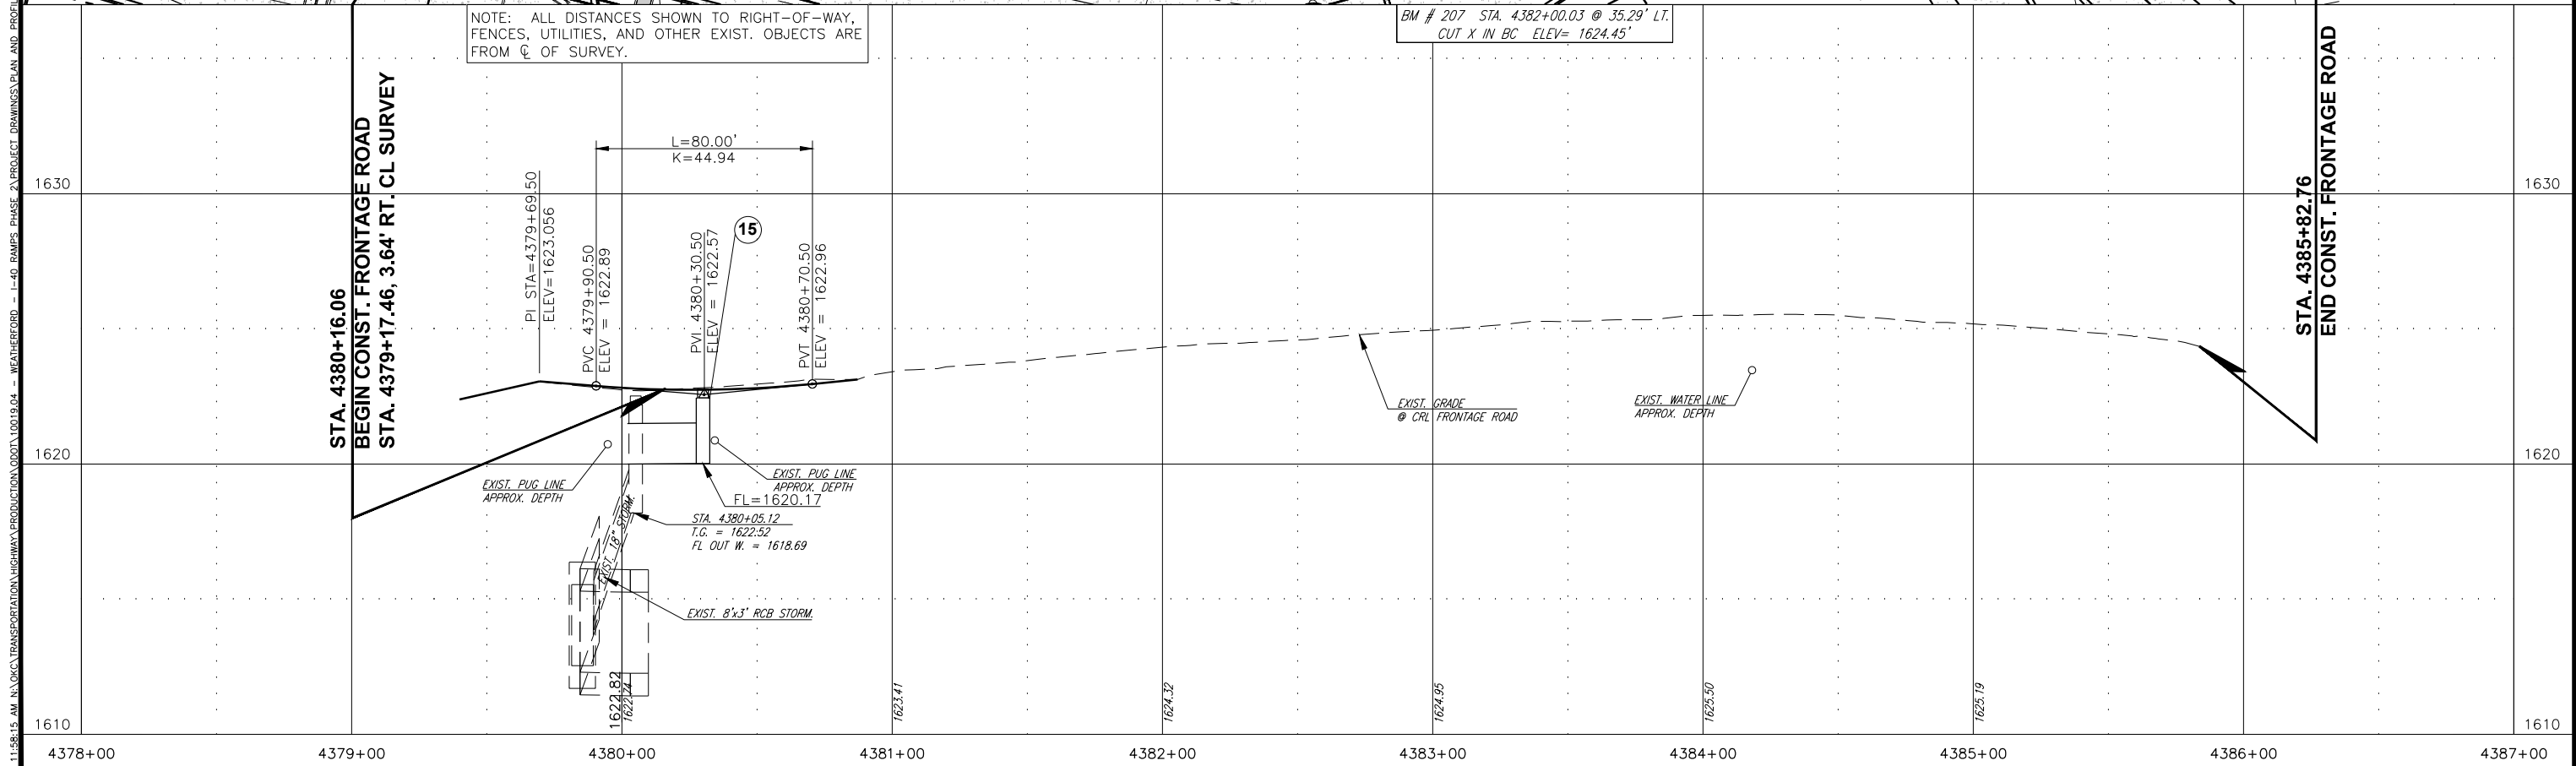

STA. 4380+16.06
BEGIN CONST. FRONTAGE ROAD
STA. 4379+17.46, 3.64' RT. CL SURVEY

STA. 4385+82.76
END CONST. FRONTAGE ROAD