

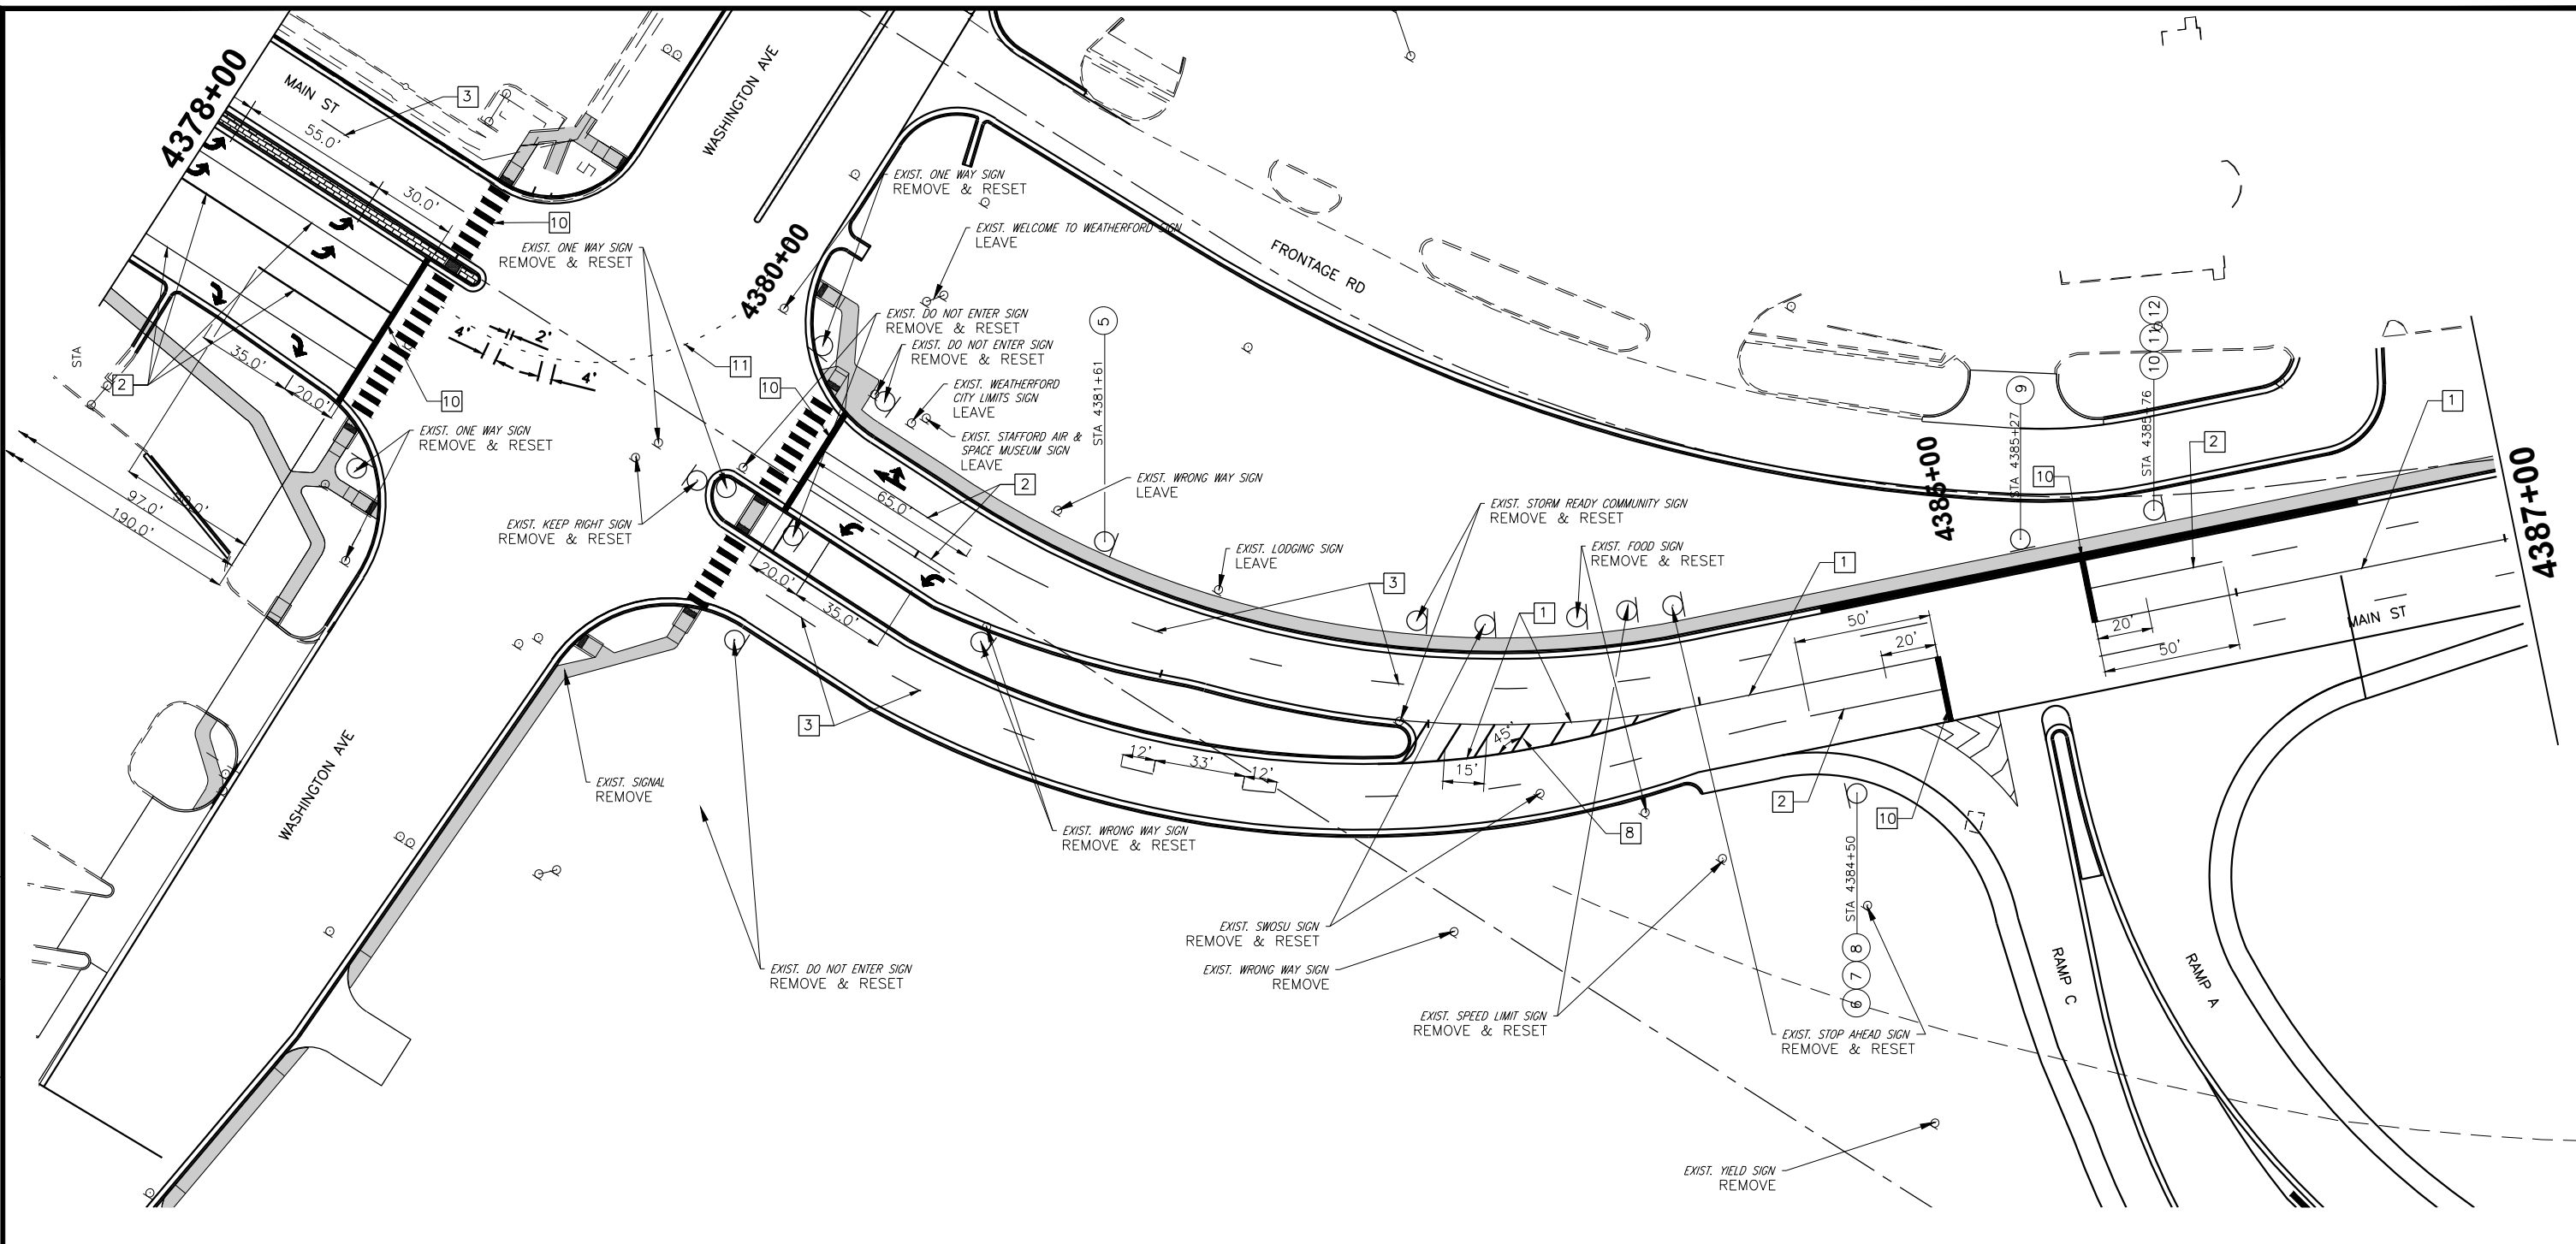
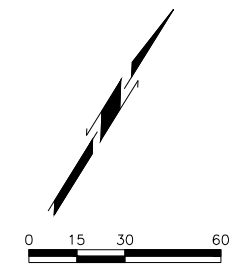
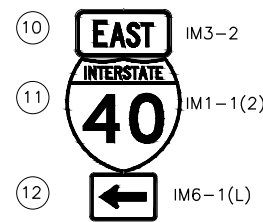
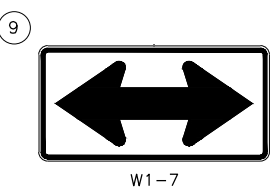


7/28/2016 11:59:09 AM NA/CIVIL/TRANSPORTATION/HIGHWAY/PRODUCTION/0001/LOD1/04 - WEATHERFORD - L-40 RAMP PHASE 2/PROJECT DRAWINGS/SIGNING & STRIPING/MAIN ST SIGNING & STRIPING.DWG

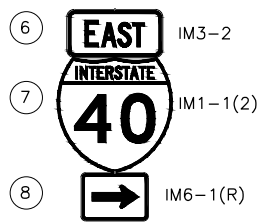

LEGEND	
1	4" SOLID DOUBLE YELLOW BARRIER LINE (PLASTIC)
2	4" SOLID WHITE LINE (PLASTIC)
3	4" DASHED WHITE LANE LINE (PLASTIC)
4	4" DASHED YELLOW LANE LINE (PLASTIC)
5	4" SOLID YELLOW BARRIER LINE (PLASTIC)
6	6" SOLID WHITE LINE (PLASTIC)
7	6" SOLID YELLOW EDGE LINE (PLASTIC)
8	8" SOLID YELLOW LINE (PLASTIC)
9	8" SOLID WHITE LINE (PLASTIC)
10	24" SOLID WHITE LINE (PLASTIC)
11	4" DOTTED WHITE LANE LINE (PLASTIC)
XX	PROPOSED SIGN

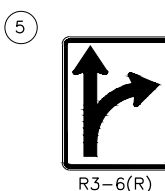

MAIN ST. CUSTER COUNTY
SIGNING AND STRIPING
SHEET 2 OF 10
 JOB PIECE NO. 27911(06) SHEET NO. 44