


7/8/2016 12:07:18 PM N:\CC\TRANSPORTATION\HIGHWAY PRODUCTION\0001\0019.04 - WEATHERFORD - I-40 RAMP PHASE 2\PROJECT DRAWINGS\TRAFFIC CONTROL\ADVANCED SIGNING.DWG

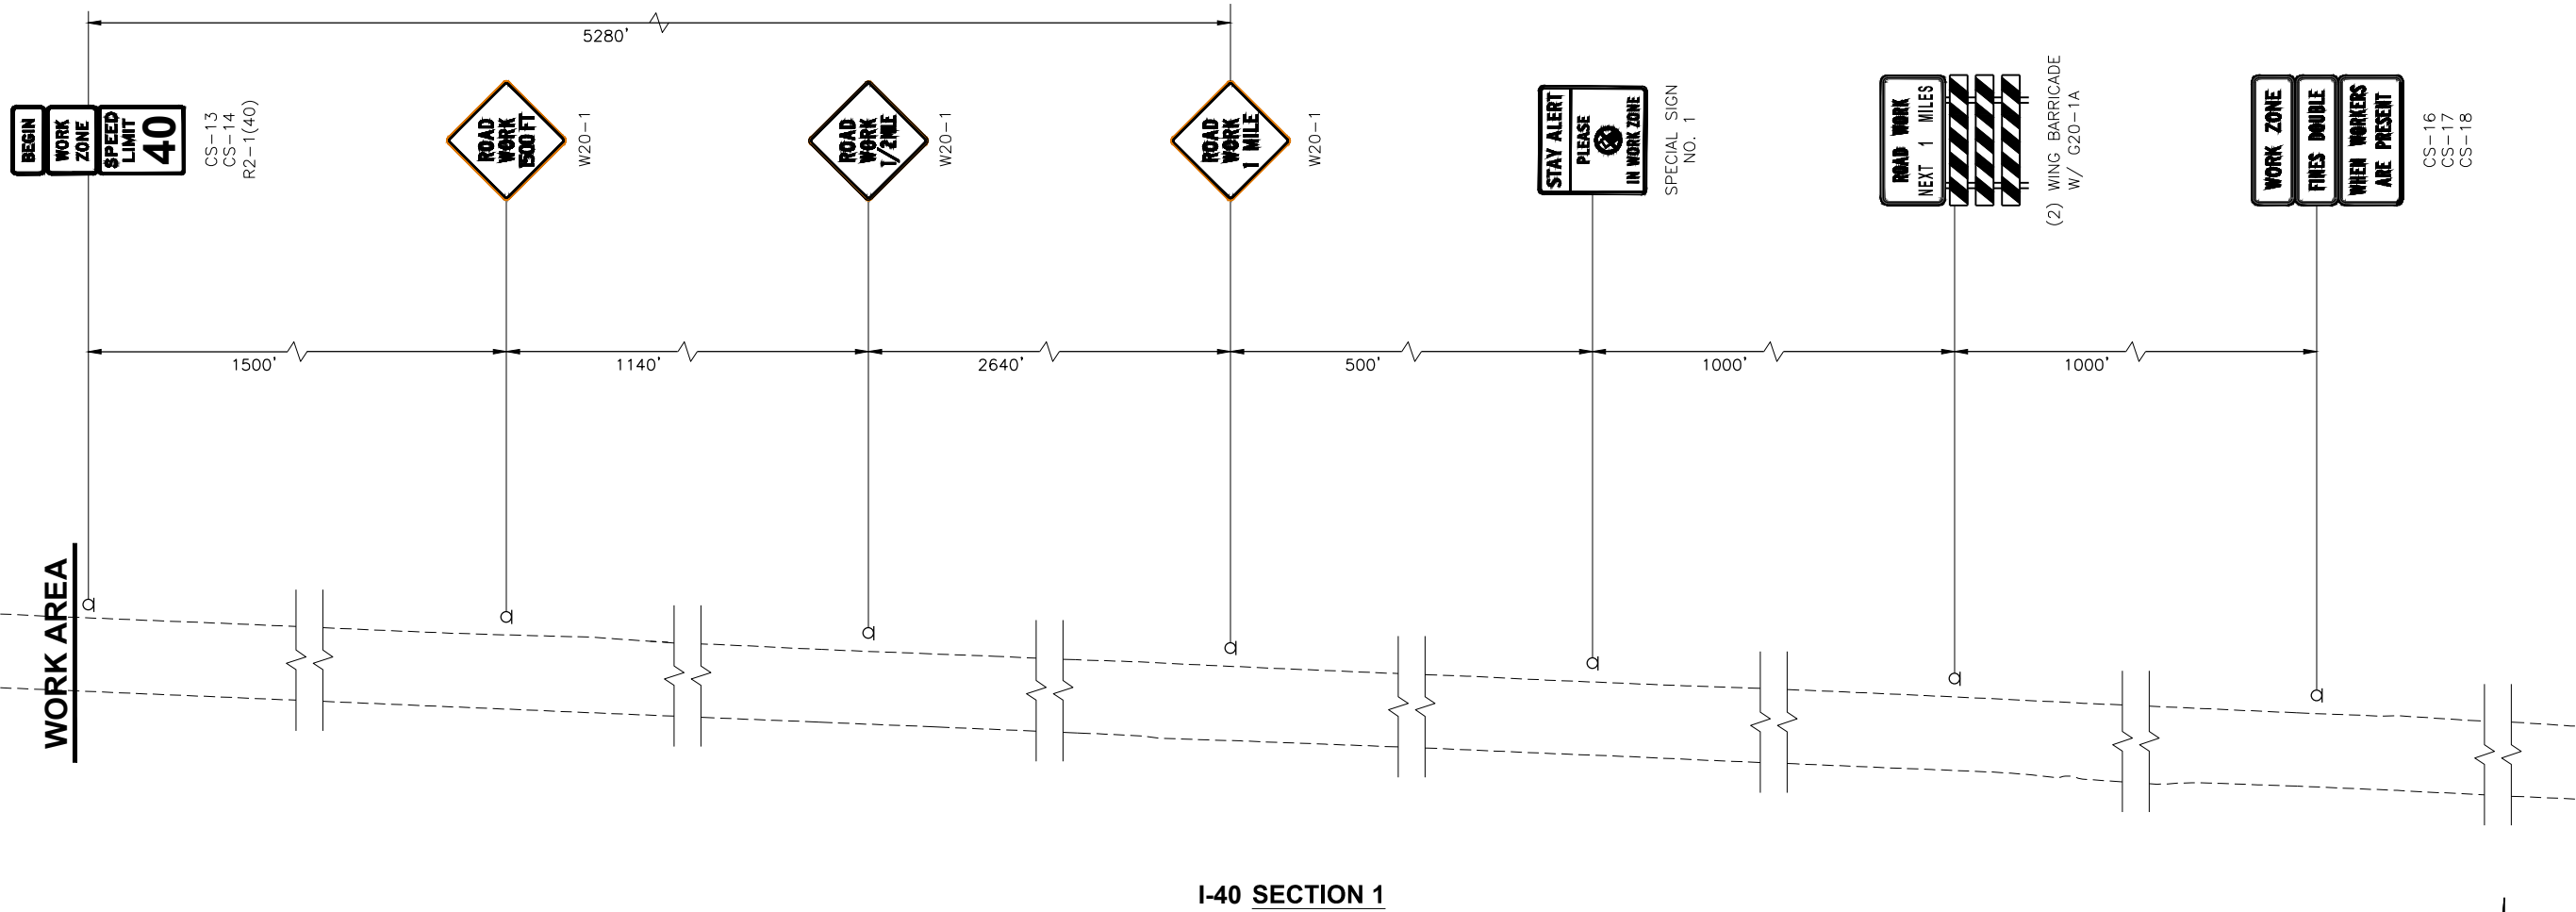

I-40 SECTION 1