


7/8/2016 12:07:18 PM N:\CC\TRANSPORTATION\HIGHWAY PRODUCTION\000A10019.04 - WEATHERFORD - I-40 RAMP/ PHASE 2\PROJECT DRAWINGS\TRAFFIC CONTROL\ADVANCED SIGNING.DWG

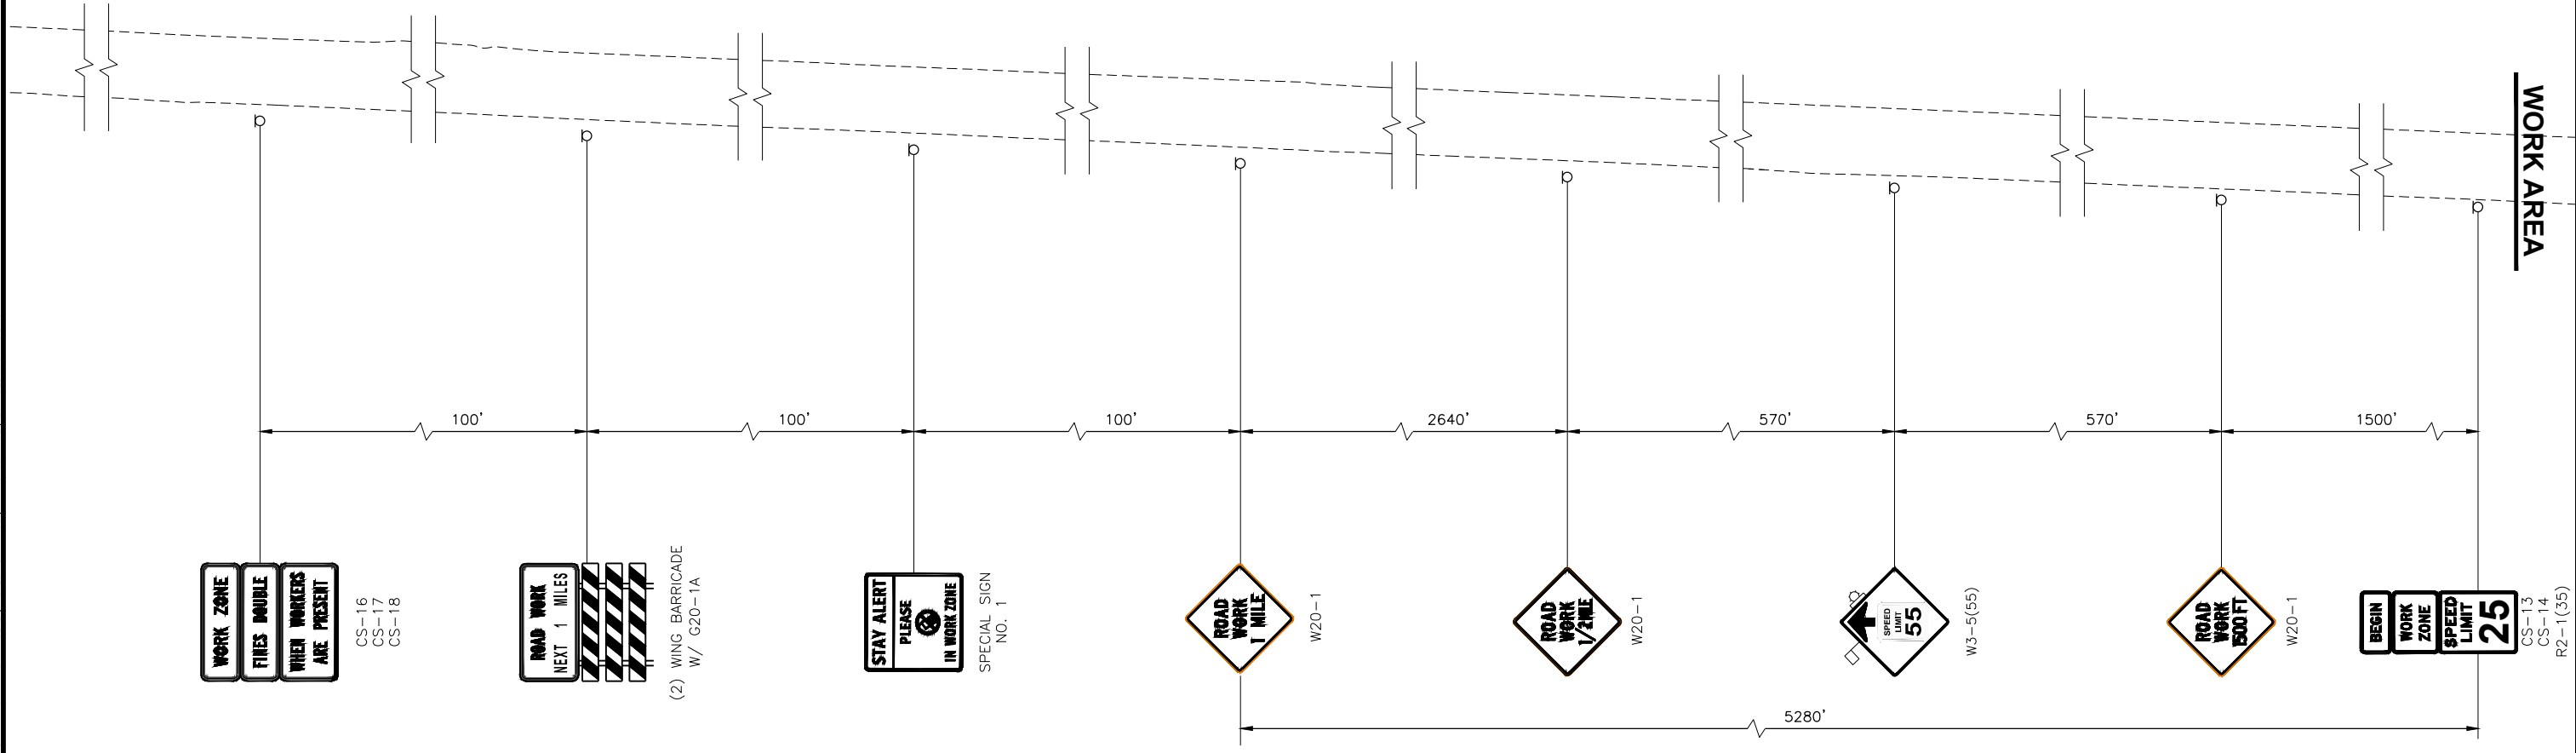

MAIN STREET SECTION 2

MAIN ST. CUSTER COUNTY
SEQUENCING & TRAFFIC CONTROL ADVANCED SIGNING SECTION 2
 JOB PIECE NO. 27911(06) SHEET NO. 59