


7/29/2016 12:07:34 PM N:\OKC_TRANSPORTATION\HIGHWAY\PRODUCTION\0001\10019.04 - WEATHERFORD - I-49_RAMP_PHASE_2\PROJECT_DRAWINGS\TRAFFIC_CONTROL\10019.04 - PHASE_1_BASEMAP.DWG

LEGEND	
▲ CHANNELIZING CONE	☒ REMOVE THIS PHASE
● DRUMS	1 4" SOLID DOUBLE YELLOW (PAINT)
▤ TYPE III BARRICADES	2 4" SOLID WHITE (PAINT)
⤴ PROPOSED TEMPORARY SIGN	3 FLEX TABS (YELLOW)
← FLOW OF TRAFFIC	4 FLEX TABS (WHITE)
■ CONST. THIS PHASE	⚡ PORTABLE TRAFFIC SIGNAL SYSTEM
▨ PREV. CONST. PHASE	


G20-2A
END ROAD WORK

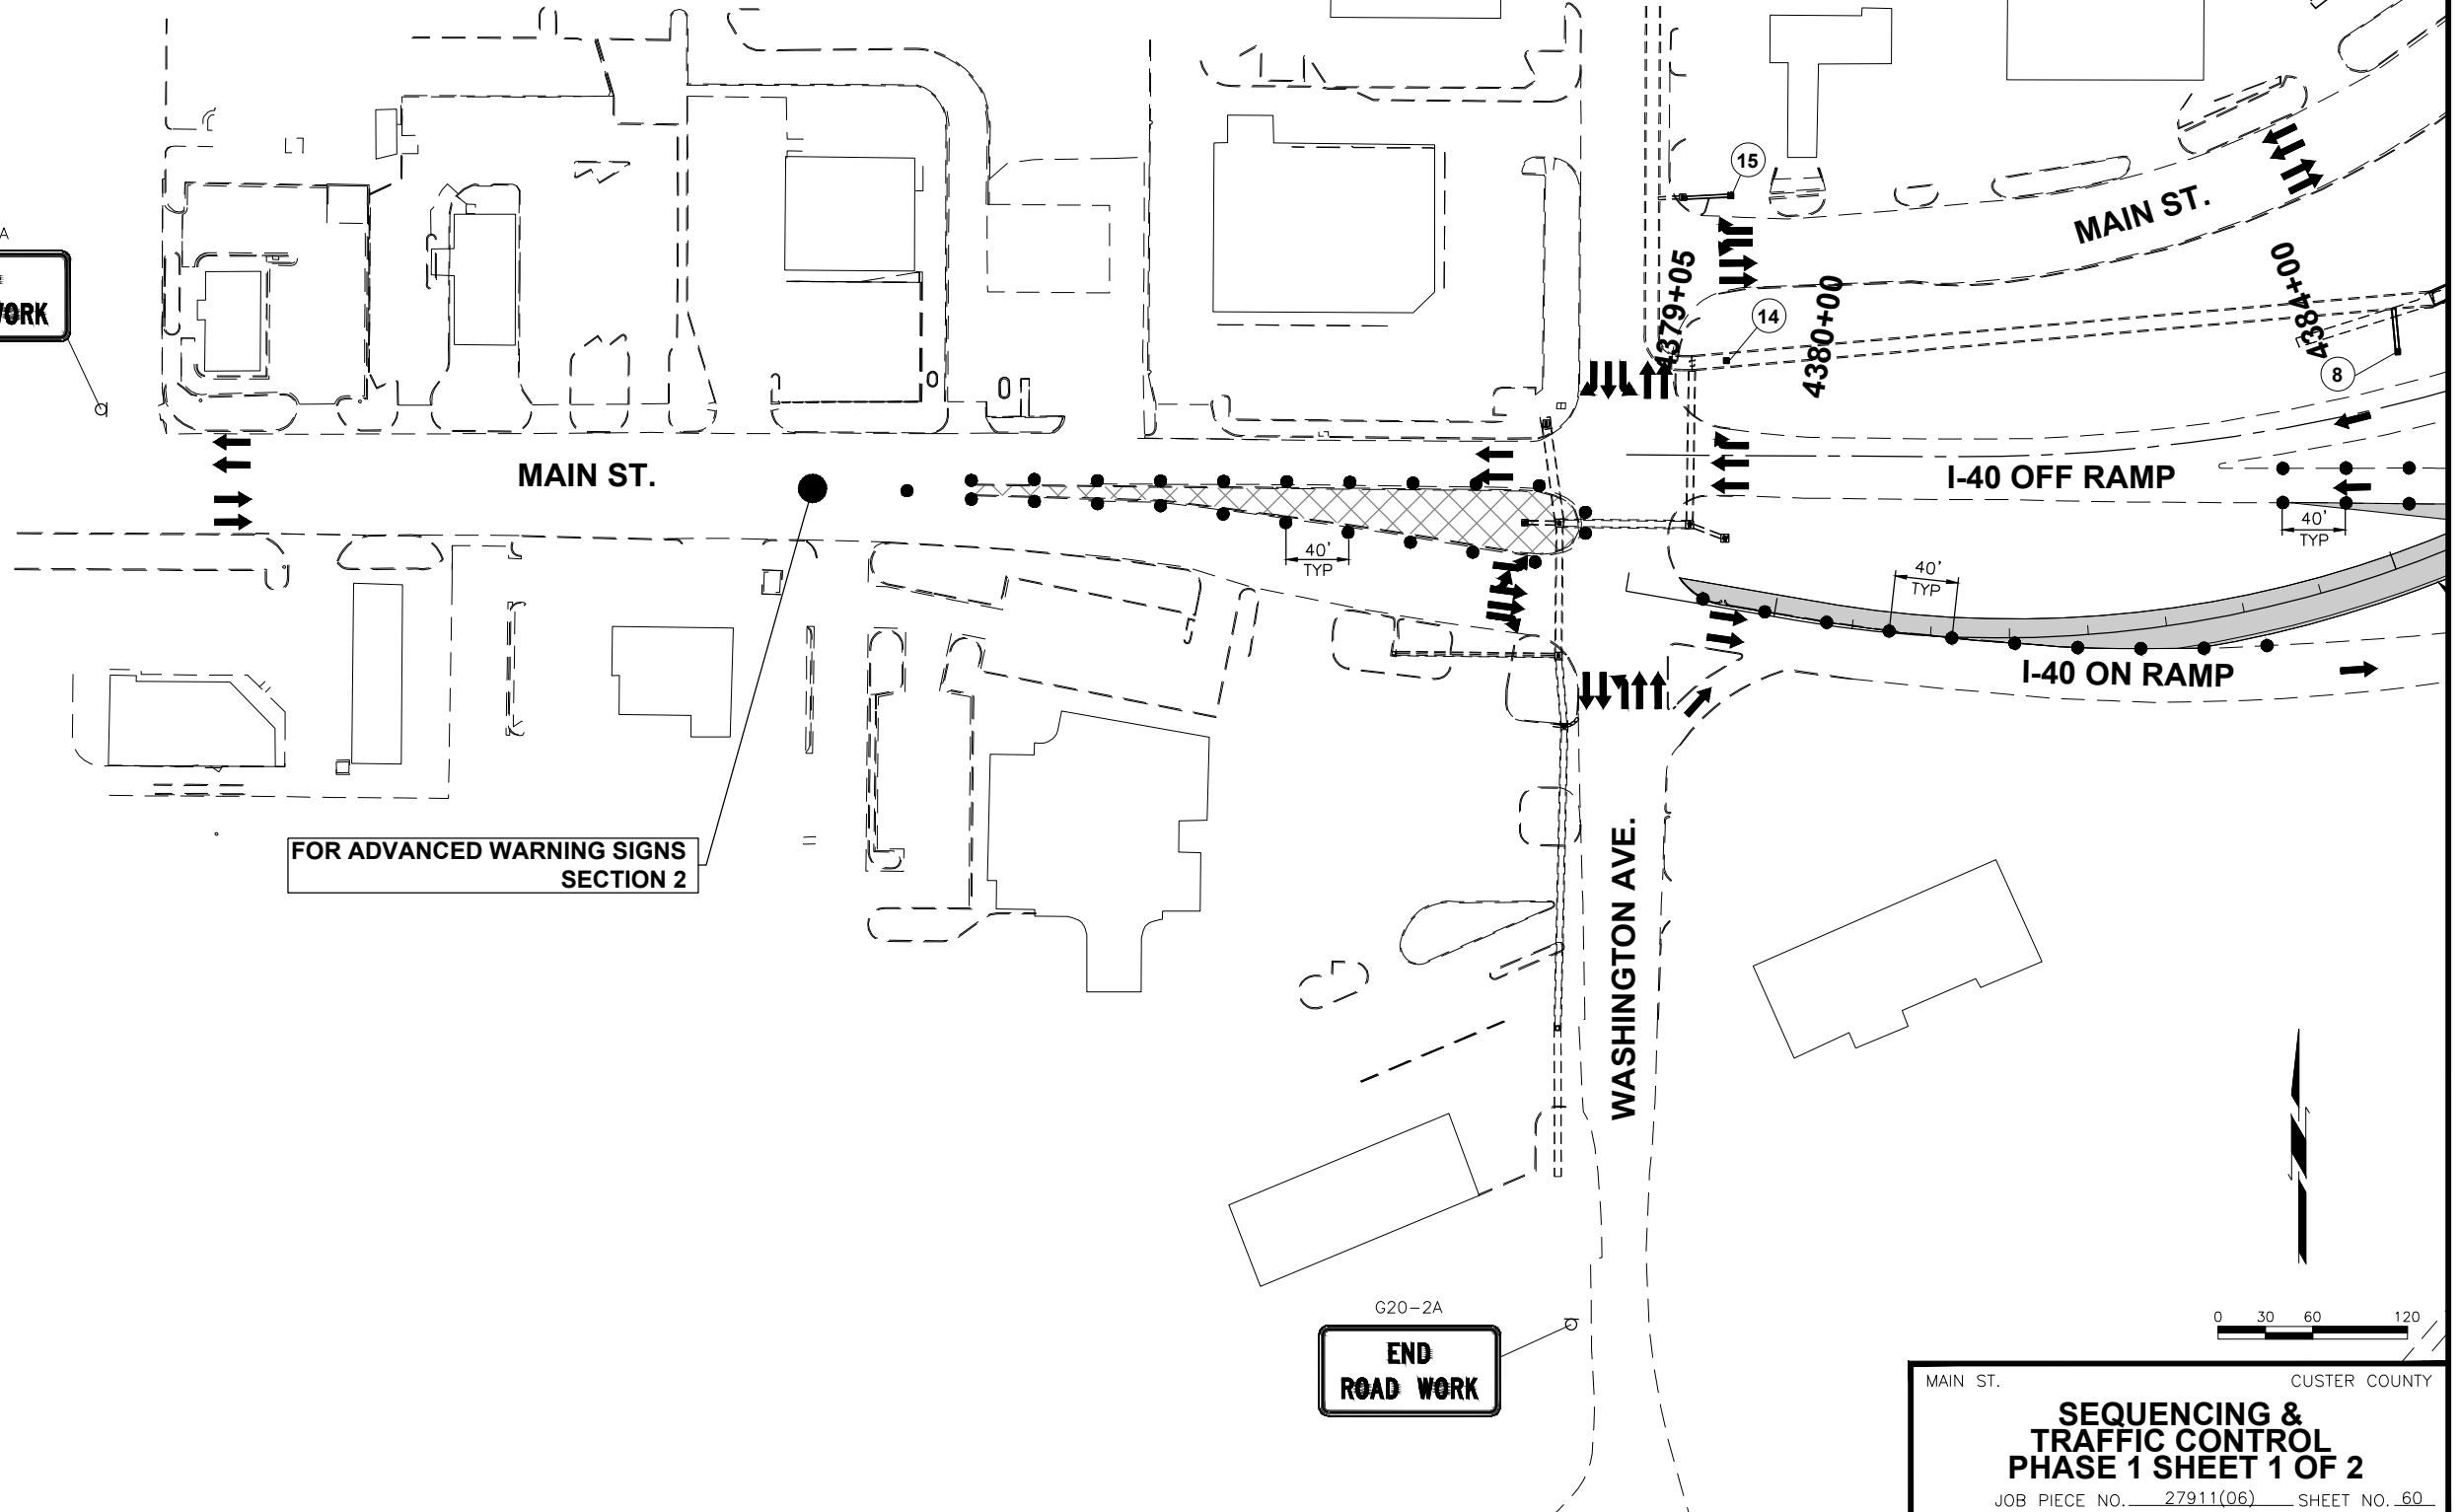

FOR ADVANCED WARNING SIGNS
SECTION 2

G20-2A
END ROAD WORK

G20-2A
END ROAD WORK

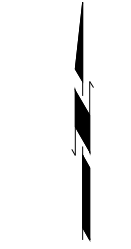

0 30 60 120

MAIN ST. CUSTER COUNTY

**SEQUENCING &
TRAFFIC CONTROL
PHASE 1 SHEET 1 OF 2**

JOB PIECE NO. 27911(06) SHEET NO. 60