

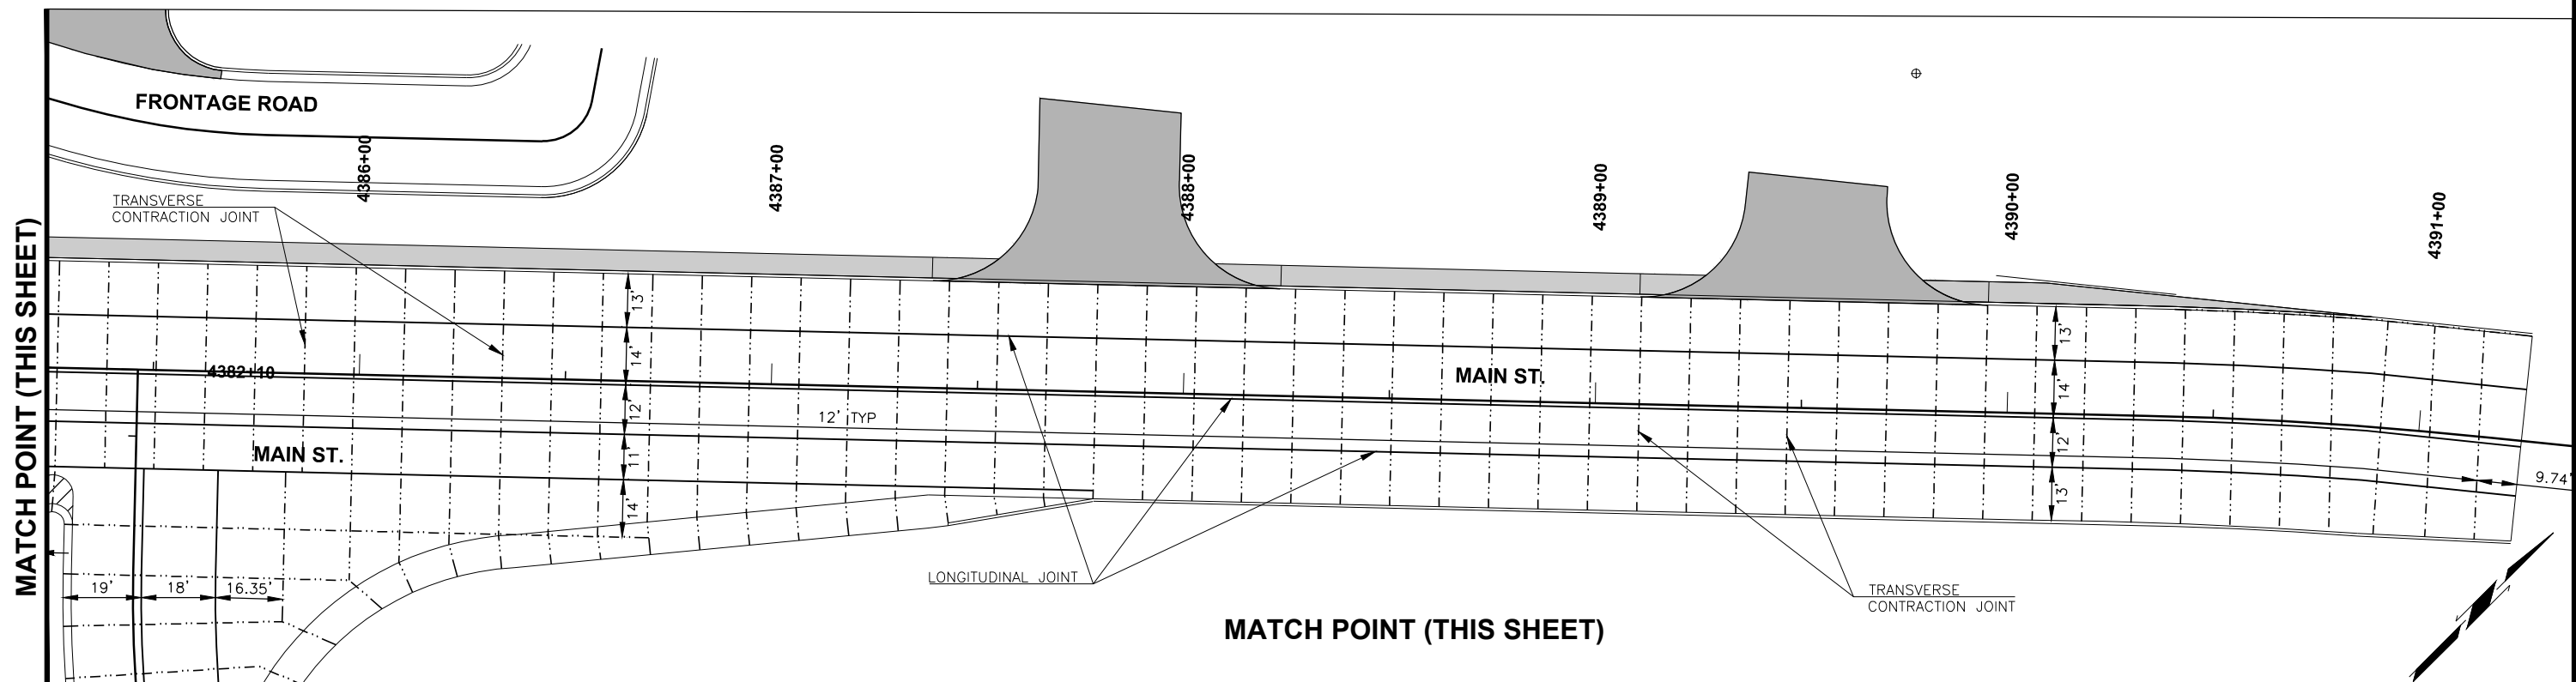


7/8/2016 12:11:16 PM N:\KCC\TRANSPORTATION\HIGHWAY\PRODUCTION\0001\10019_04 - WEATHERFORD - I-40 RAMP PHASE 2\PROJECT DRAWINGS\GENERAL\JOINT LAYOUT.DWG

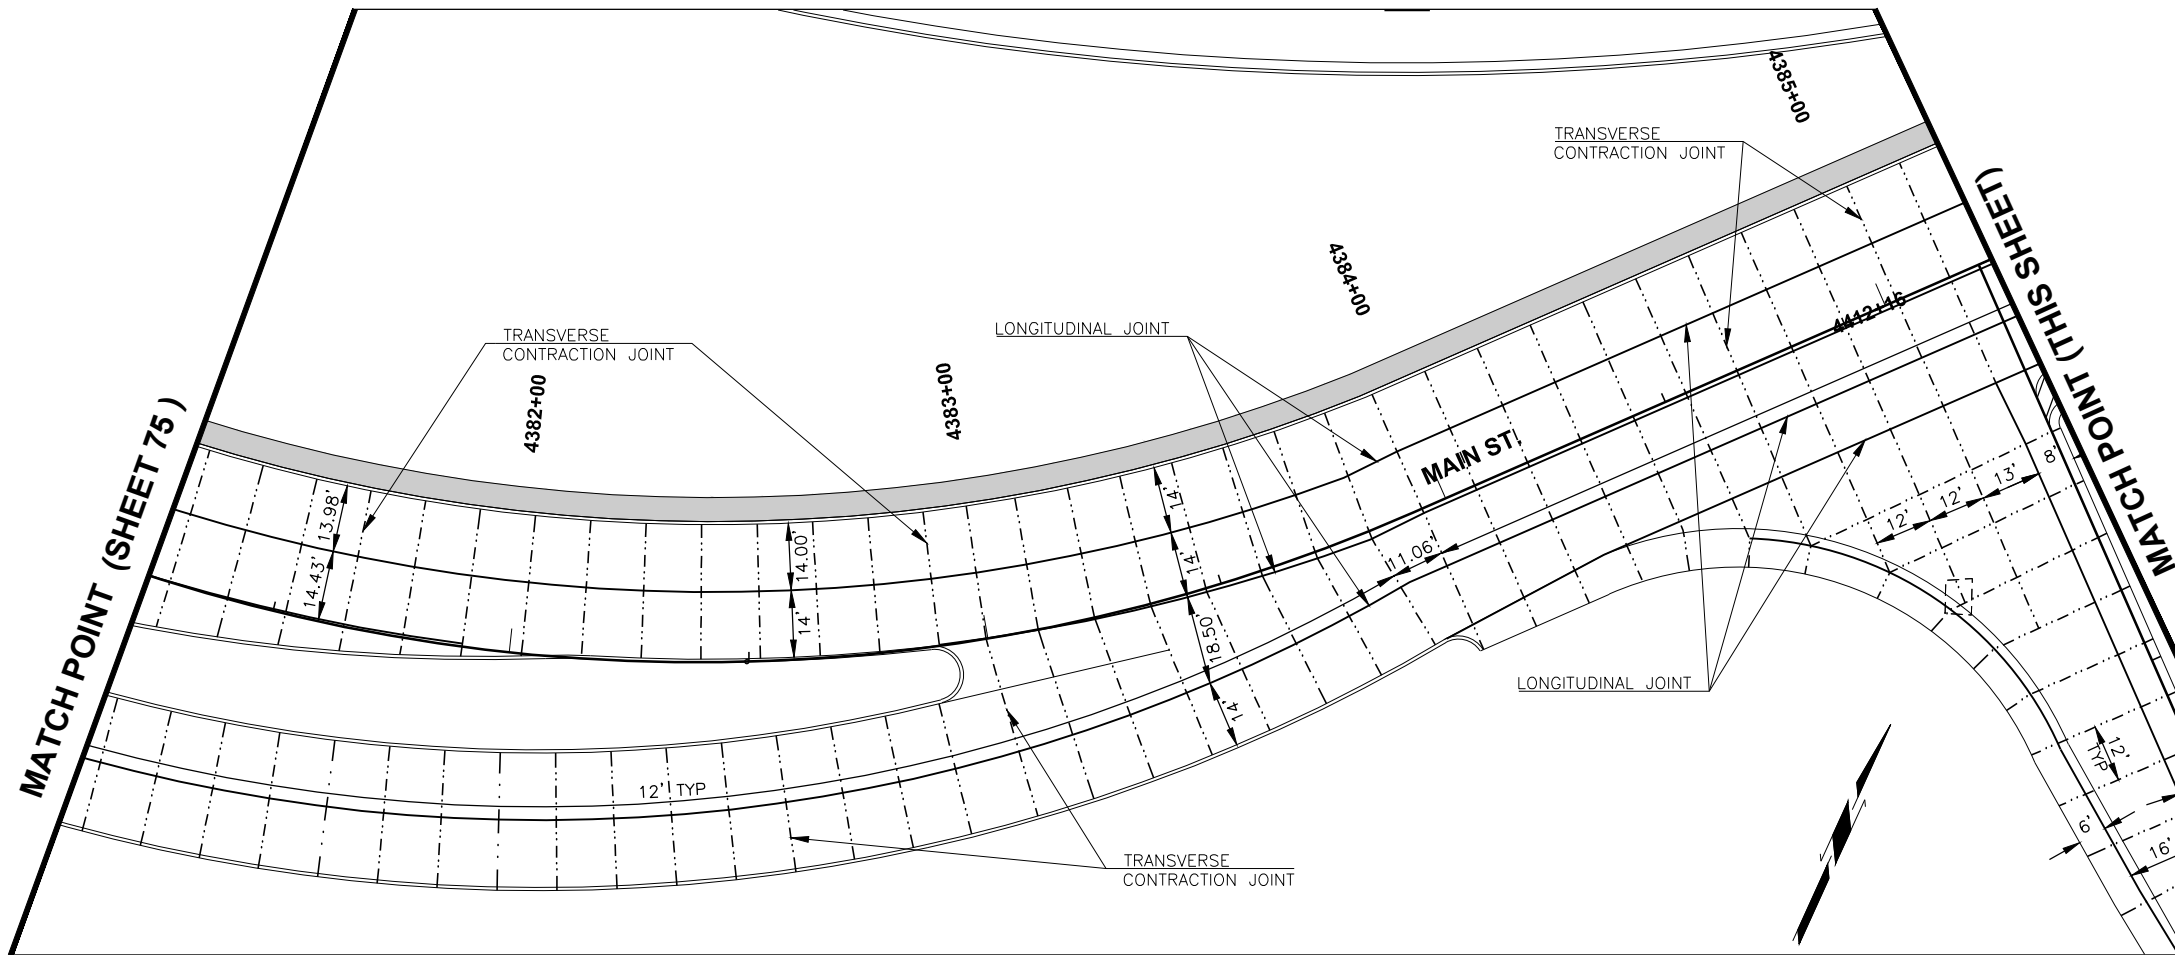

LEGEND

	LONGITUDINAL JOINT
	TRANSVERSE CONTRACTION JOINT

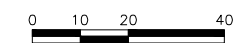

WEATHERFORD I40 RAMP PHASE 2 CUSTER COUNTY

JOINT LAYOUT SHEET 2 OF 4

JOB PIECE NO. 27911(06) SHEET NO. 76