


7/8/2016 12:11:20 PM H:\KOKO\TRANSPORTATION\HIGHWAY\PRODUCTION\0001\0019.04 - WEATHERFORD - I-40 RAMPS PHASE 2\PROJECT DRAWINGS\GENERAL\JOINT LAYOUT.DWG

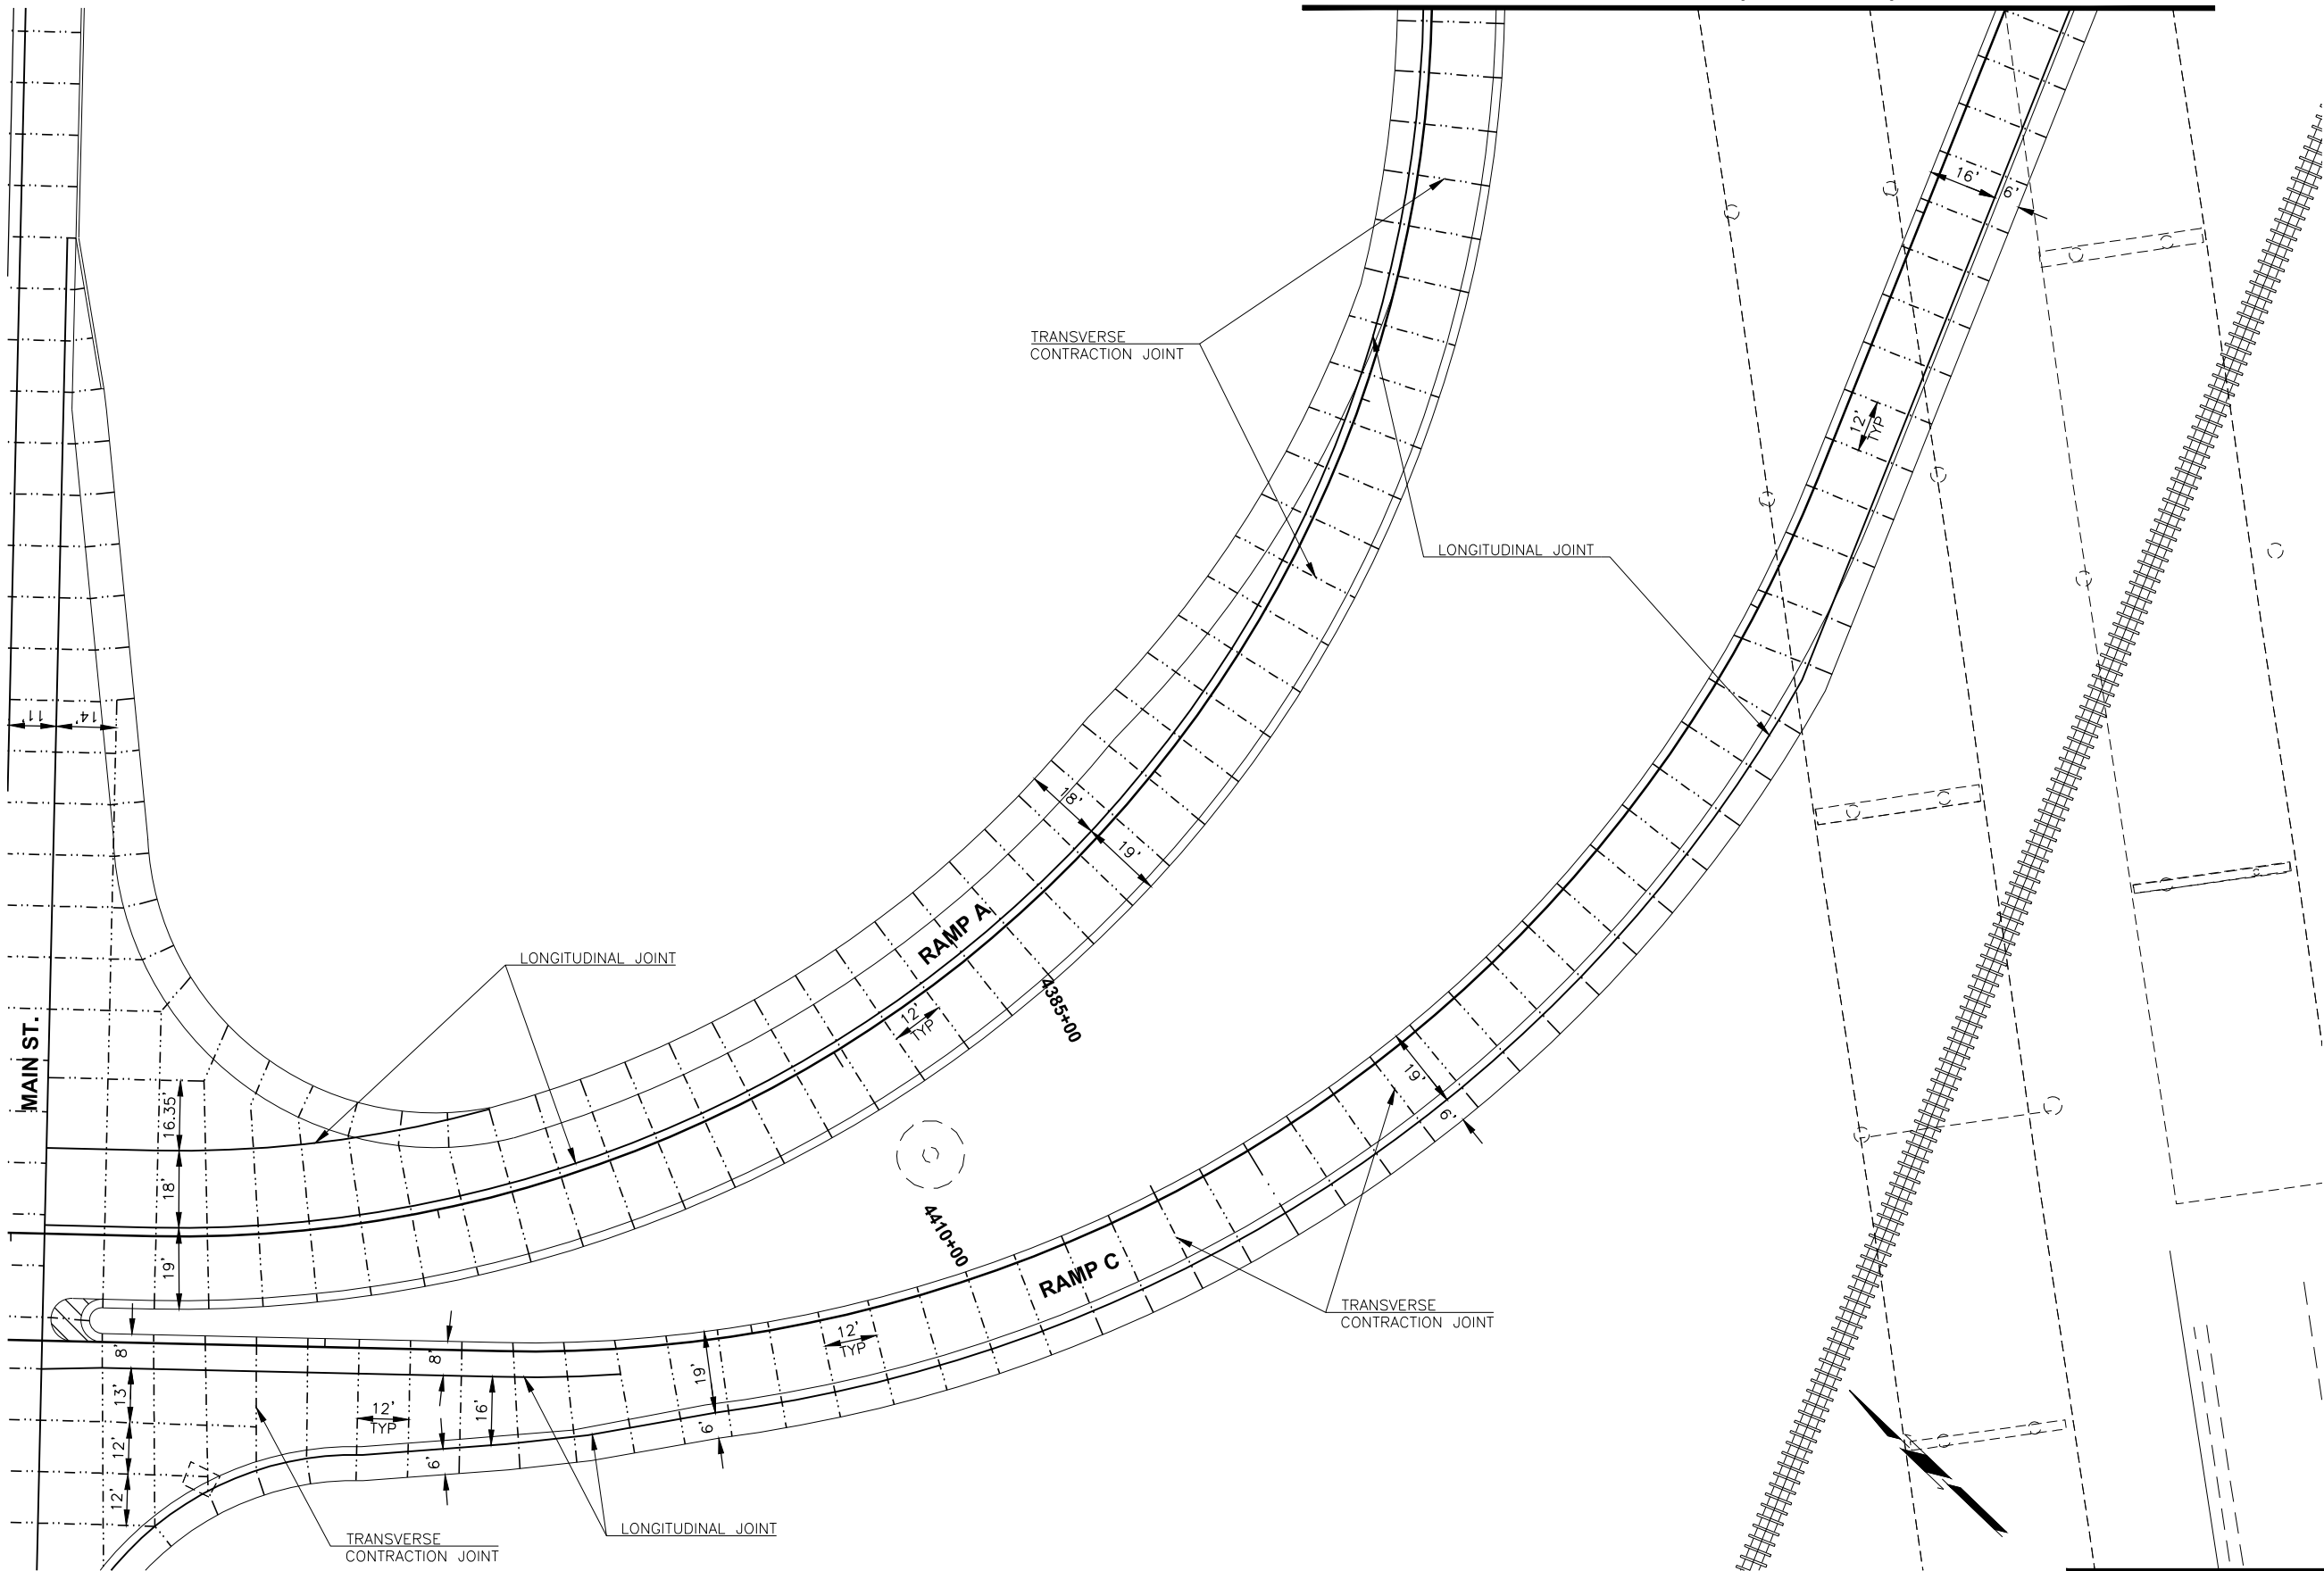

LEGEND

- LONGITUDINAL JOINT
- - - - TRANSVERSE CONTRACTION JOINT

