
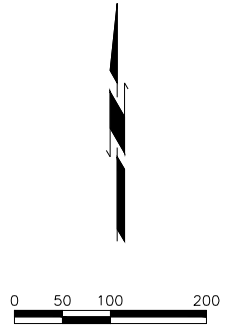


7/8/2016 12:11:43 PM N:\C\TRANSPORTATION\HIGHWAY PRODUCTION\0001\10019_04 - MEATHER.DWG - 1-40 RAMP PHASE 2\PROJECT DRAWINGS\GENERAL REMOVAL LAYOUT.DWG

LEGEND

	TEMPORARY PAVEMENT REMOVAL
	ASPHALT PAVEMENT REMOVAL
	CONCRETE PAVEMENT REMOVAL
	COLD MILLING PAVEMENT
	DRIVE REMOVAL
	GUARDRAIL REMOVAL
	CURB AND GUTTER REMOVAL

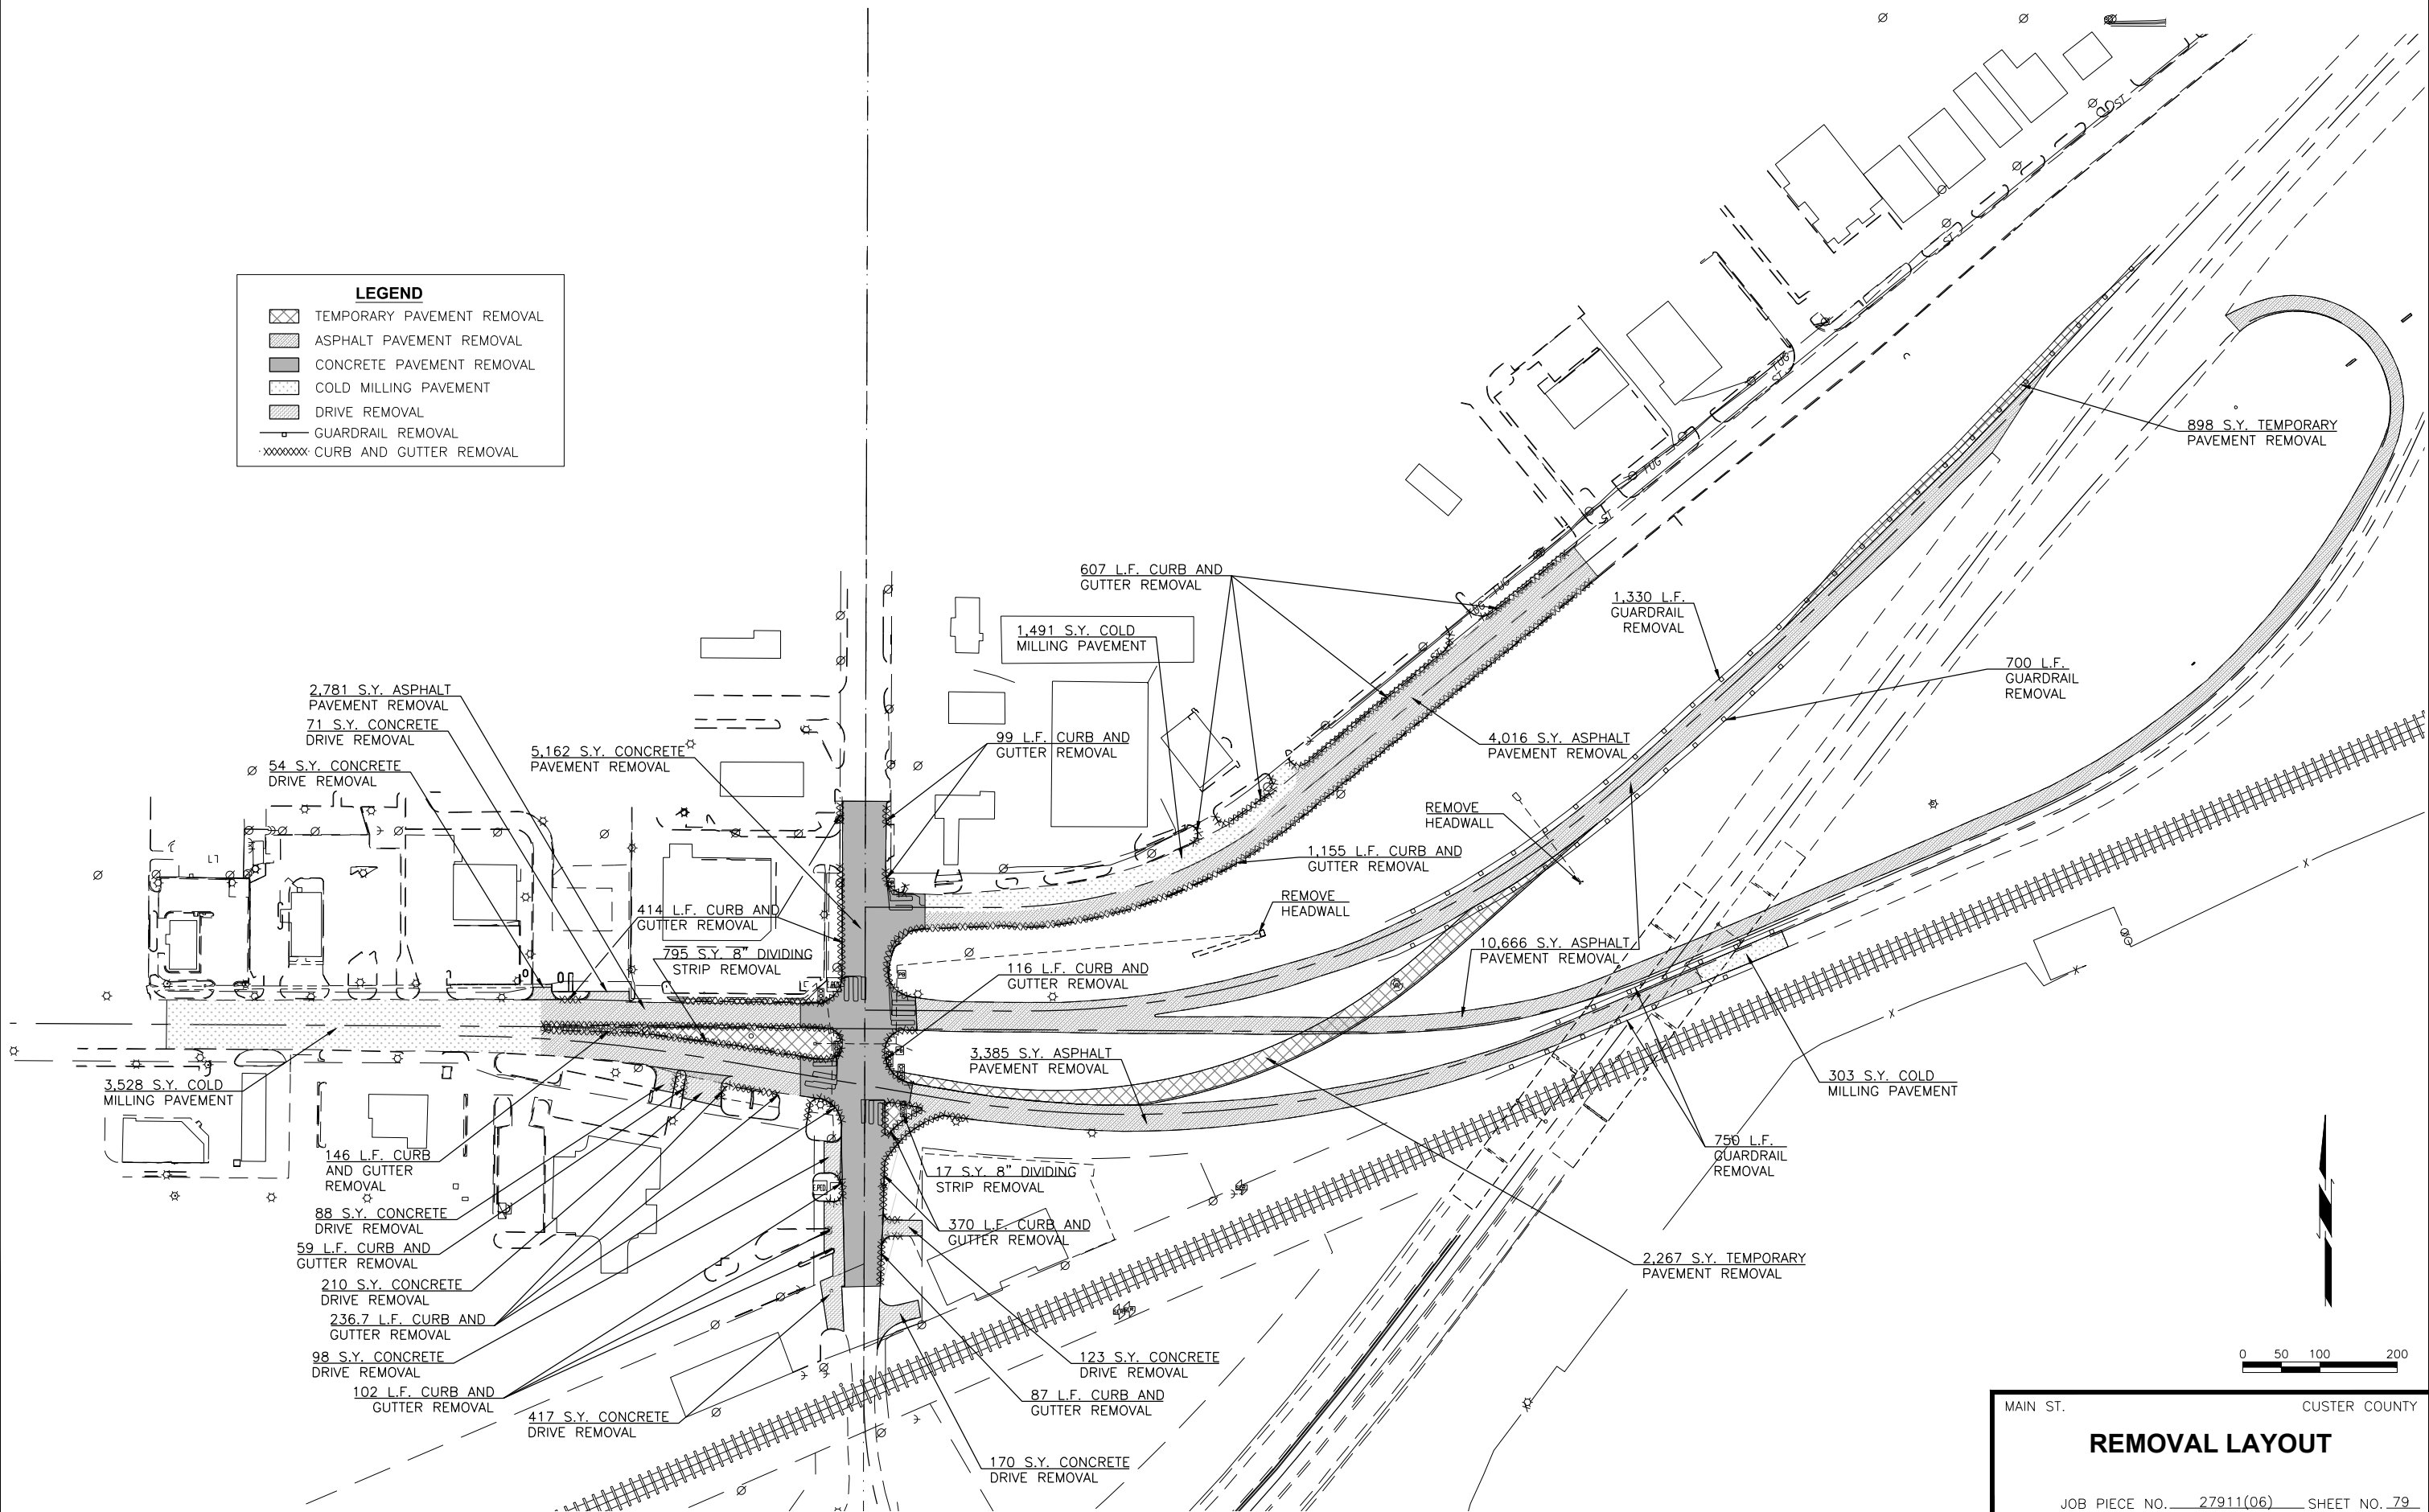

MAIN ST. CUSTER COUNTY

REMOVAL LAYOUT

JOB PIECE NO. 27911(06) SHEET NO. 79