


7/8/2016 12:13:06 PM N:\KCC\TRANSPORTATION\HIGHWAY\PRODUCTION\0001\10019.04 - WEATHERFORD - I-40 RAMP5 PHASE 2\PROJECT DRAWINGS\GENERAL\SIDEWALK LAYOUT.DWG

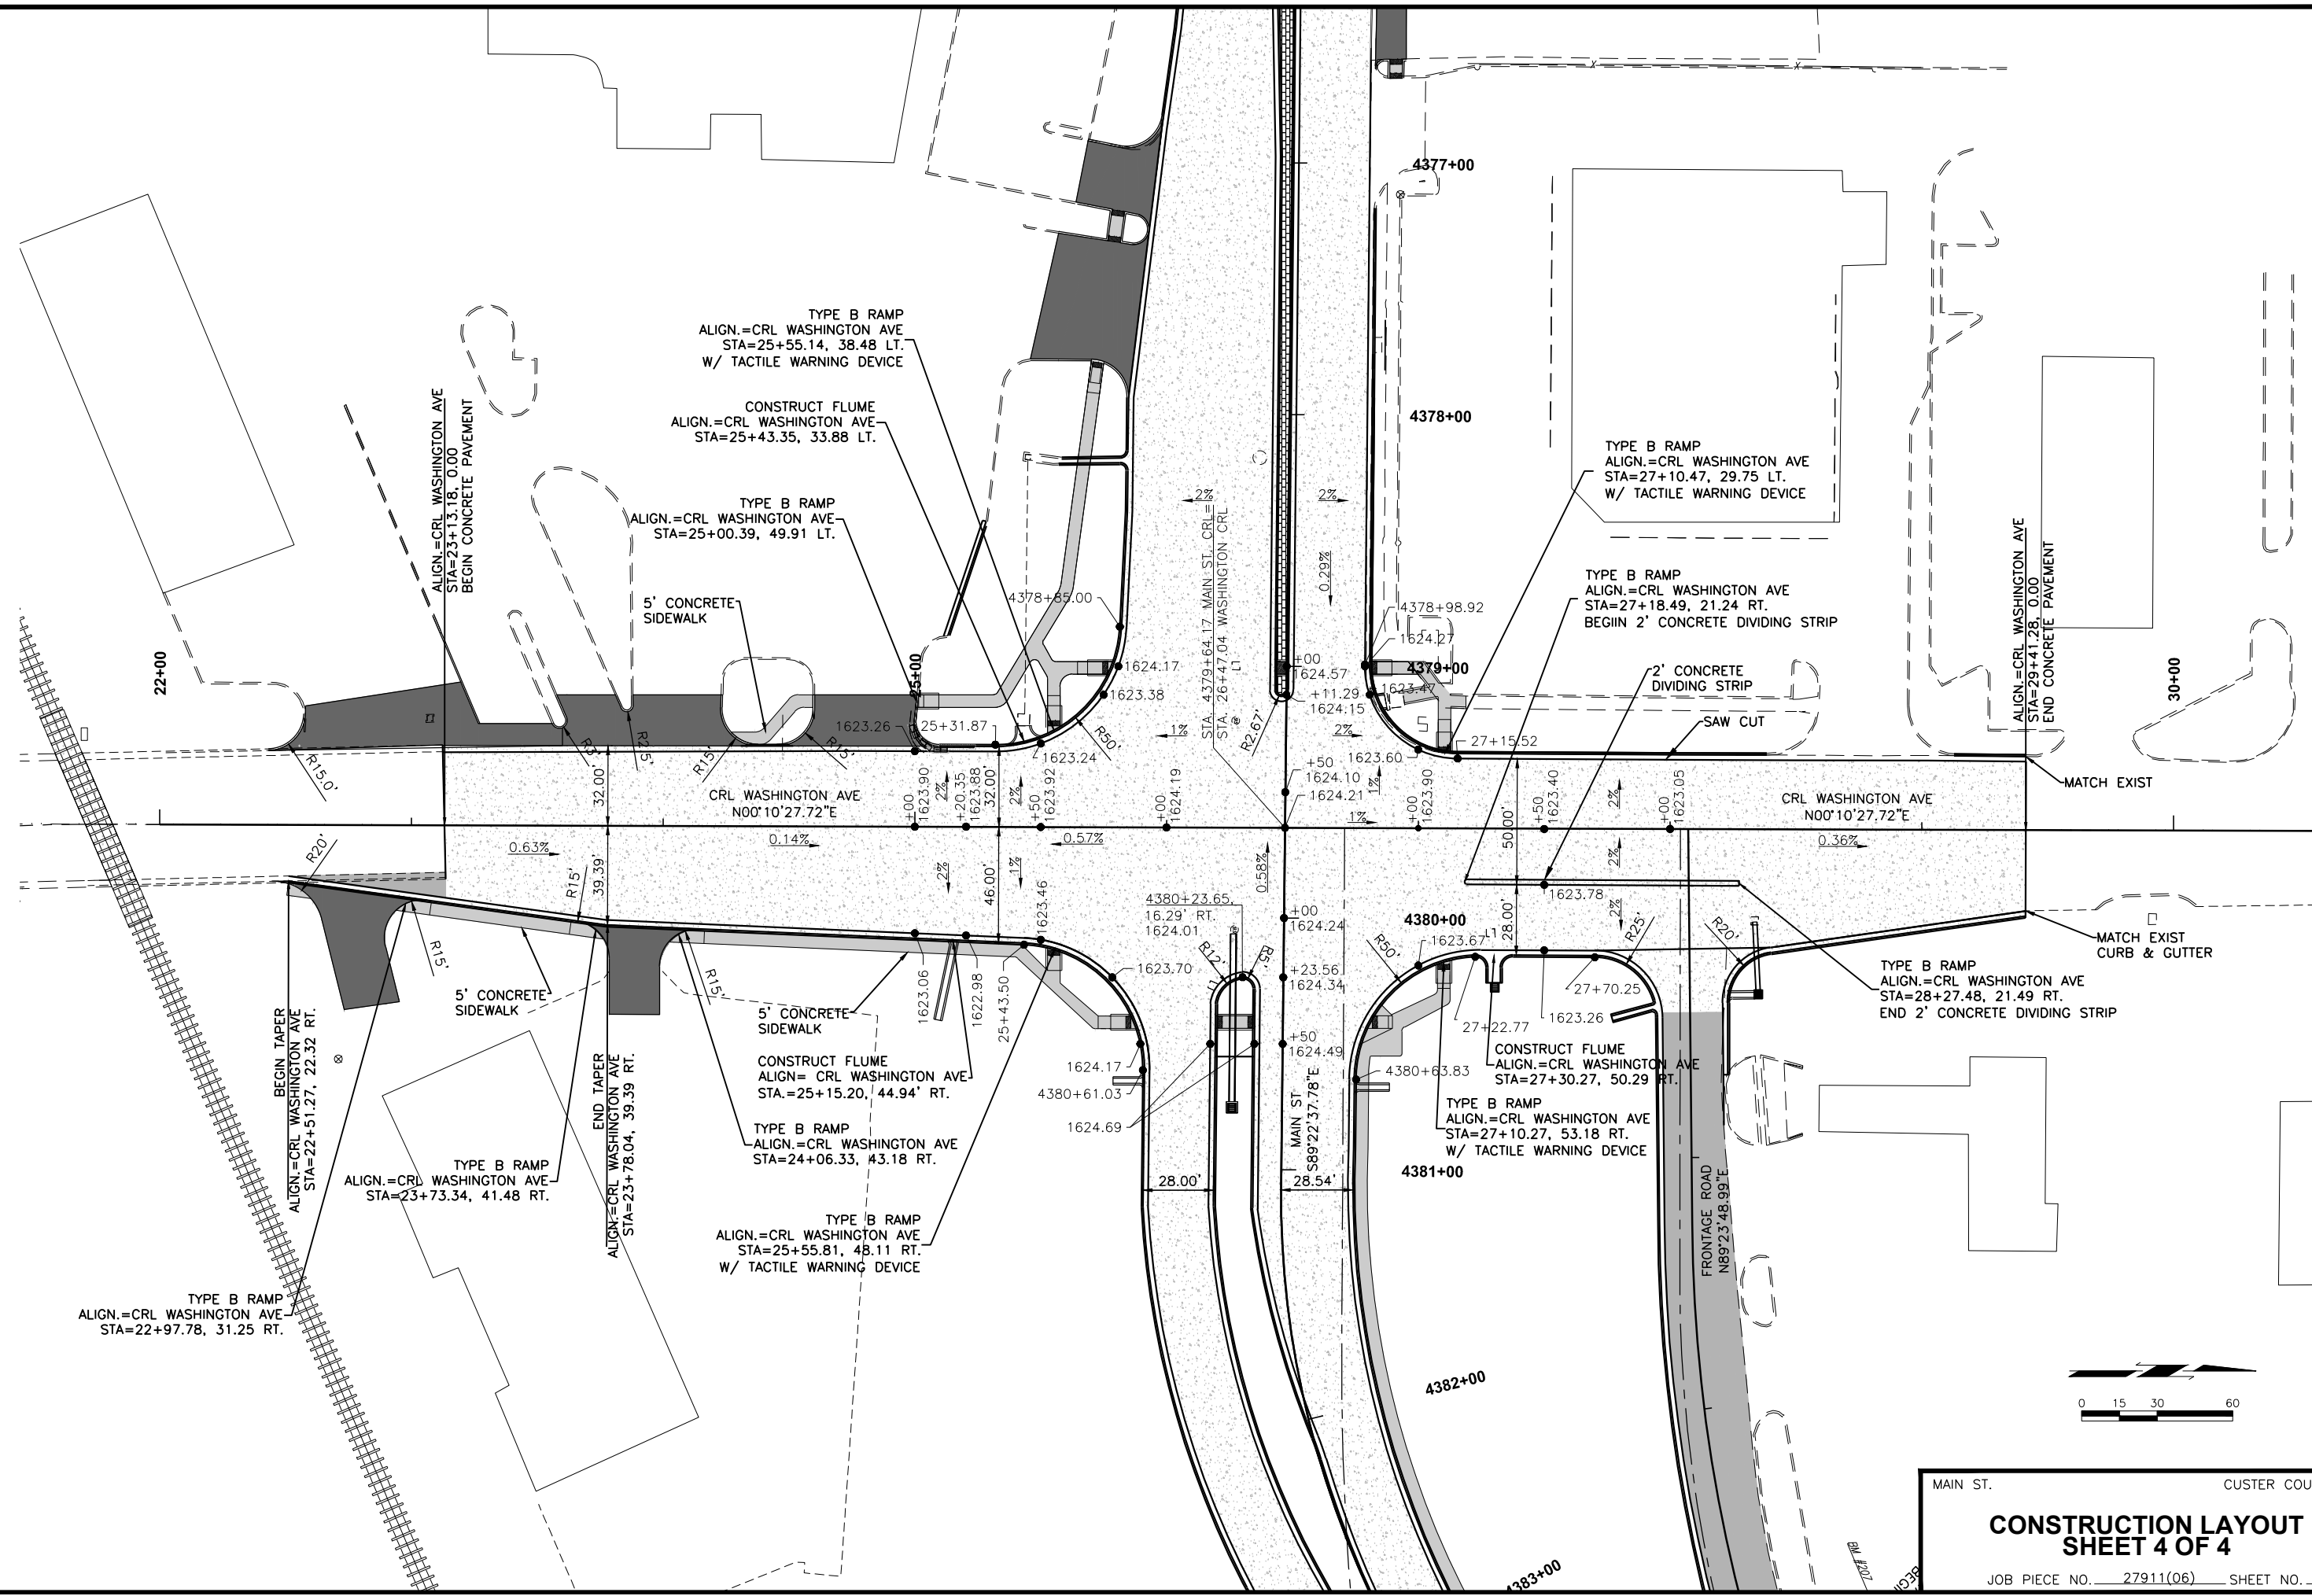

MAIN ST. CUSTER COUNTY

### CONSTRUCTION LAYOUT SHEET 4 OF 4

JOB PIECE NO. 27911(06) SHEET NO. 83