


FED. ROAD DIST. NO.	STATE	PROJ. NO.	FISCAL YEAR	SHEET NO.	TOTAL SHEETS
REVISIONS					DATE
DESCRIPTION					




- (A) DRILL AND EPOXY REBAR DOWELS, D1 INTO EXISTING BARREL OF RCB ACCORDING TO SECTION 509.04(D) OF THE STANDARD SPECIFICATIONS. ALL COST OF INSTALLING DOWELS INCLUDING LABOR, MATERIALS AND INCIDENTALS NECESSARY TO DO THE WORK, SHALL BE INCLUDED IN OTHER ITEMS OF WORK.
- (B) STANDARD BARREL SECTION ODOT BRIDGE STANDARD RCB-C1-8(14-20)-01E

NOTE:
ALL REMOVED MATERIALS SHALL BECOME THE PROPERTY OF THE CONTRACTOR. INCLUDE ALL COSTS FOR LABOR, EQUIPMENT AND INCIDENTALS NECESSARY TO COMPLETE THE WORK IN THE CONTRACT UNIT PRICE OF "REMOVAL OF STRUCTURES AND OBSTRUCTIONS."

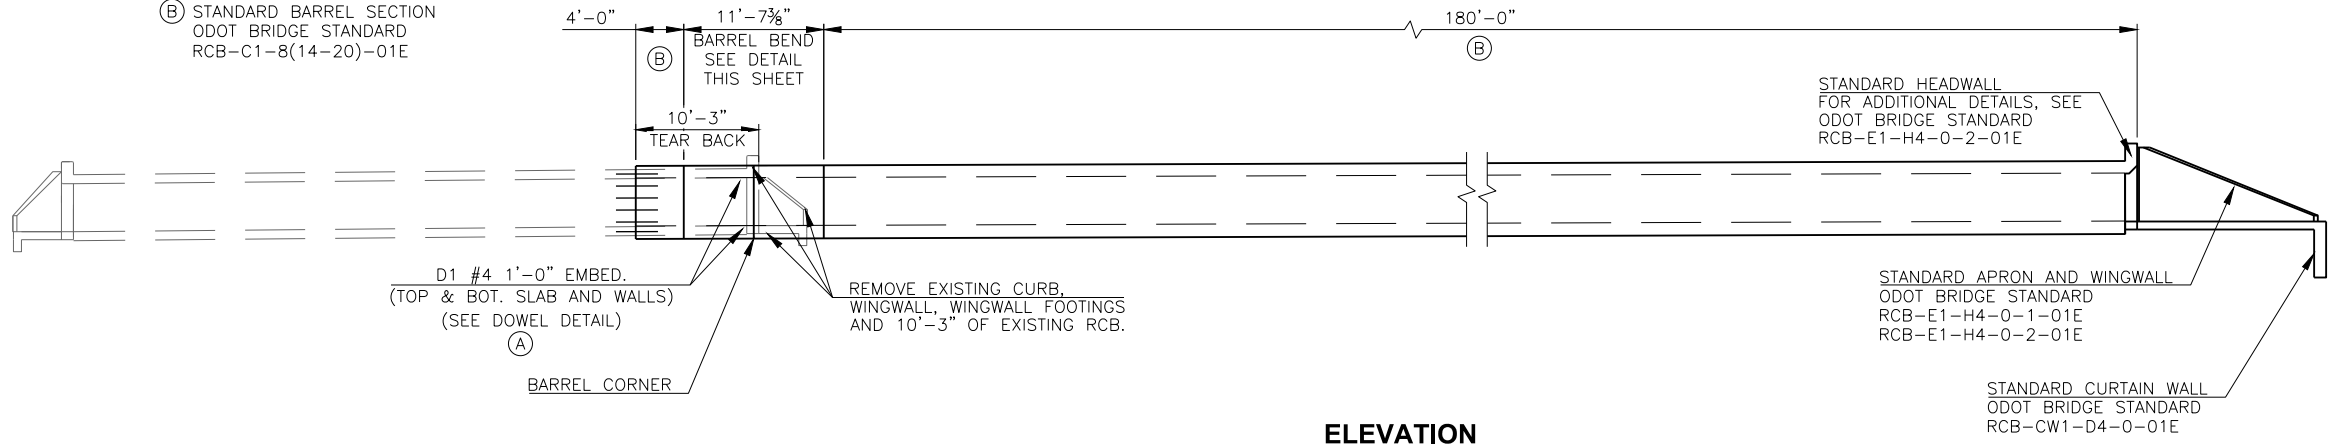


ELEVATION


BARREL BEND BAR LIST				
REINFORCING STEEL				
MARK	SIZE	NO.	FORM	LENGTH
A1	#8	54	STR.	9'-4"
B1	#4	28	BNT.	3'-0"
B2	#4	28	BNT.	5'-8"
D1	#4	28	STR.	2'-0"
E1	#5	34	BNT.	17'-6"
E2	#4	10	BNT.	16'-8"

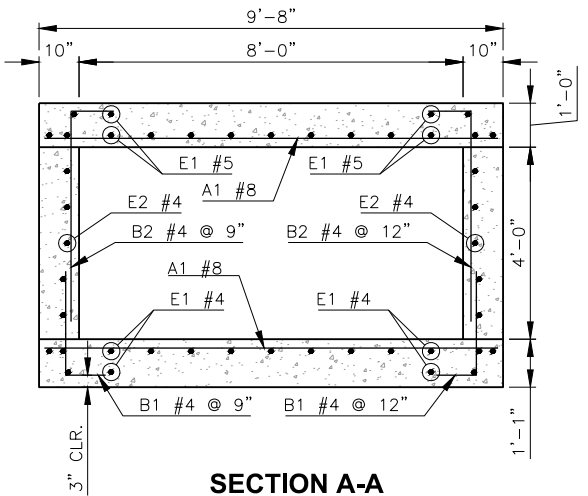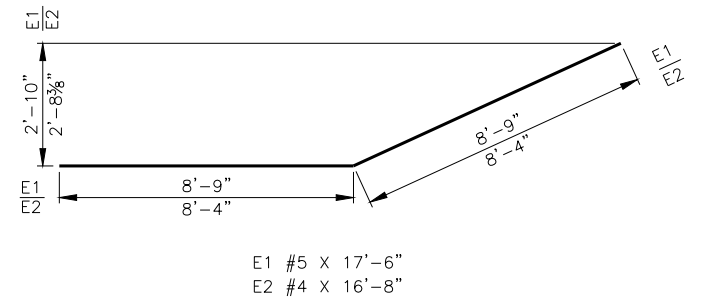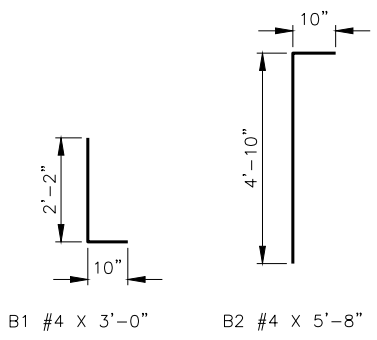

SECTION A-A

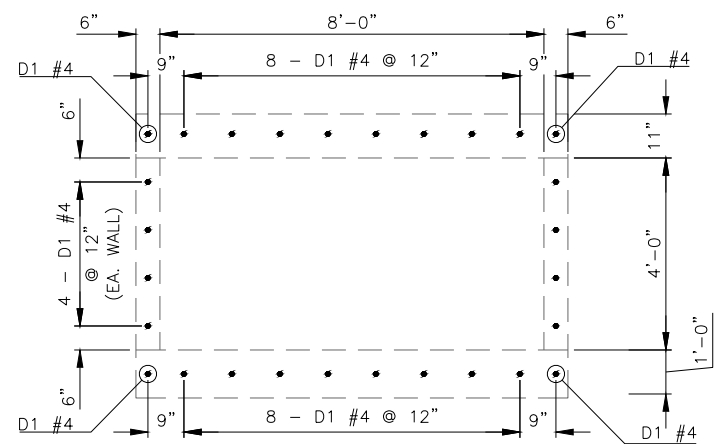

DOWEL DETAIL

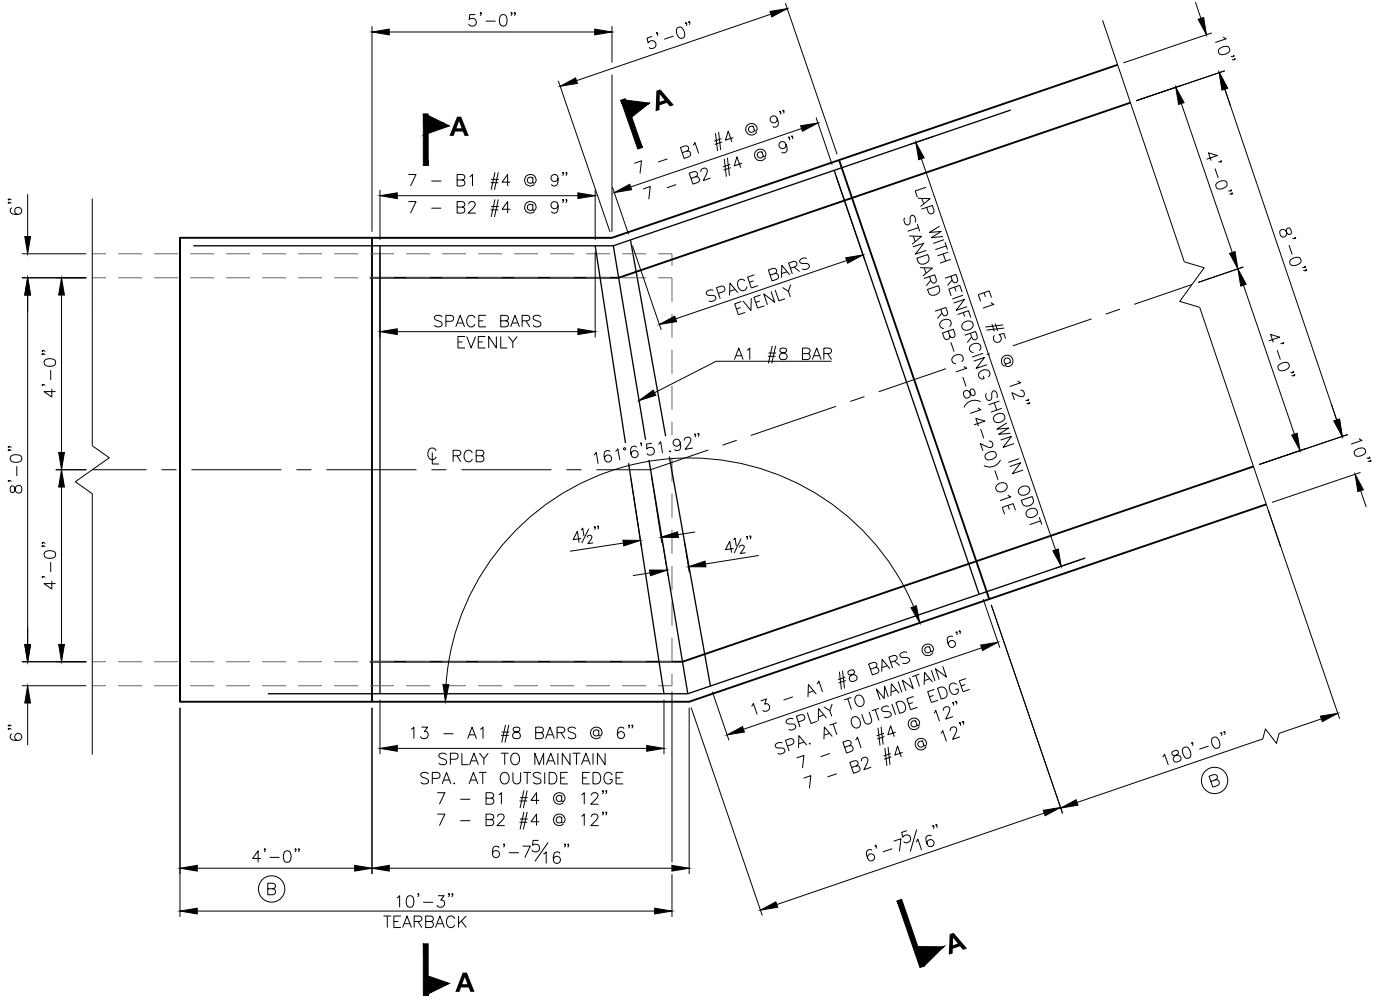

BARREL BEND QUANTITIES		
ITEM	UNIT	TOTAL
UNCLASSIFIED EXCAVATION	C.Y.	115
STRUCTURAL EXCAVATION UNCLASSIFIED	C.Y.	10
CLASS AA CONCRETE	C.Y.	11.5
REINFORCING STEEL	LB.	2,280

THIS DRAWING IS PRELIMINARY IN NATURE. IT IS NOT A FINAL SIGNED AND SEALED DRAWING

DESIGN	B.J.K.	MAIN ST.	CUSTER COUNTY
DRAWN	J.F.R. K.E.B.		
CHECKED	B.J.K.		
APPROV.	T.A.C.		
SQUAD	CEC		

RCB DETAILS