



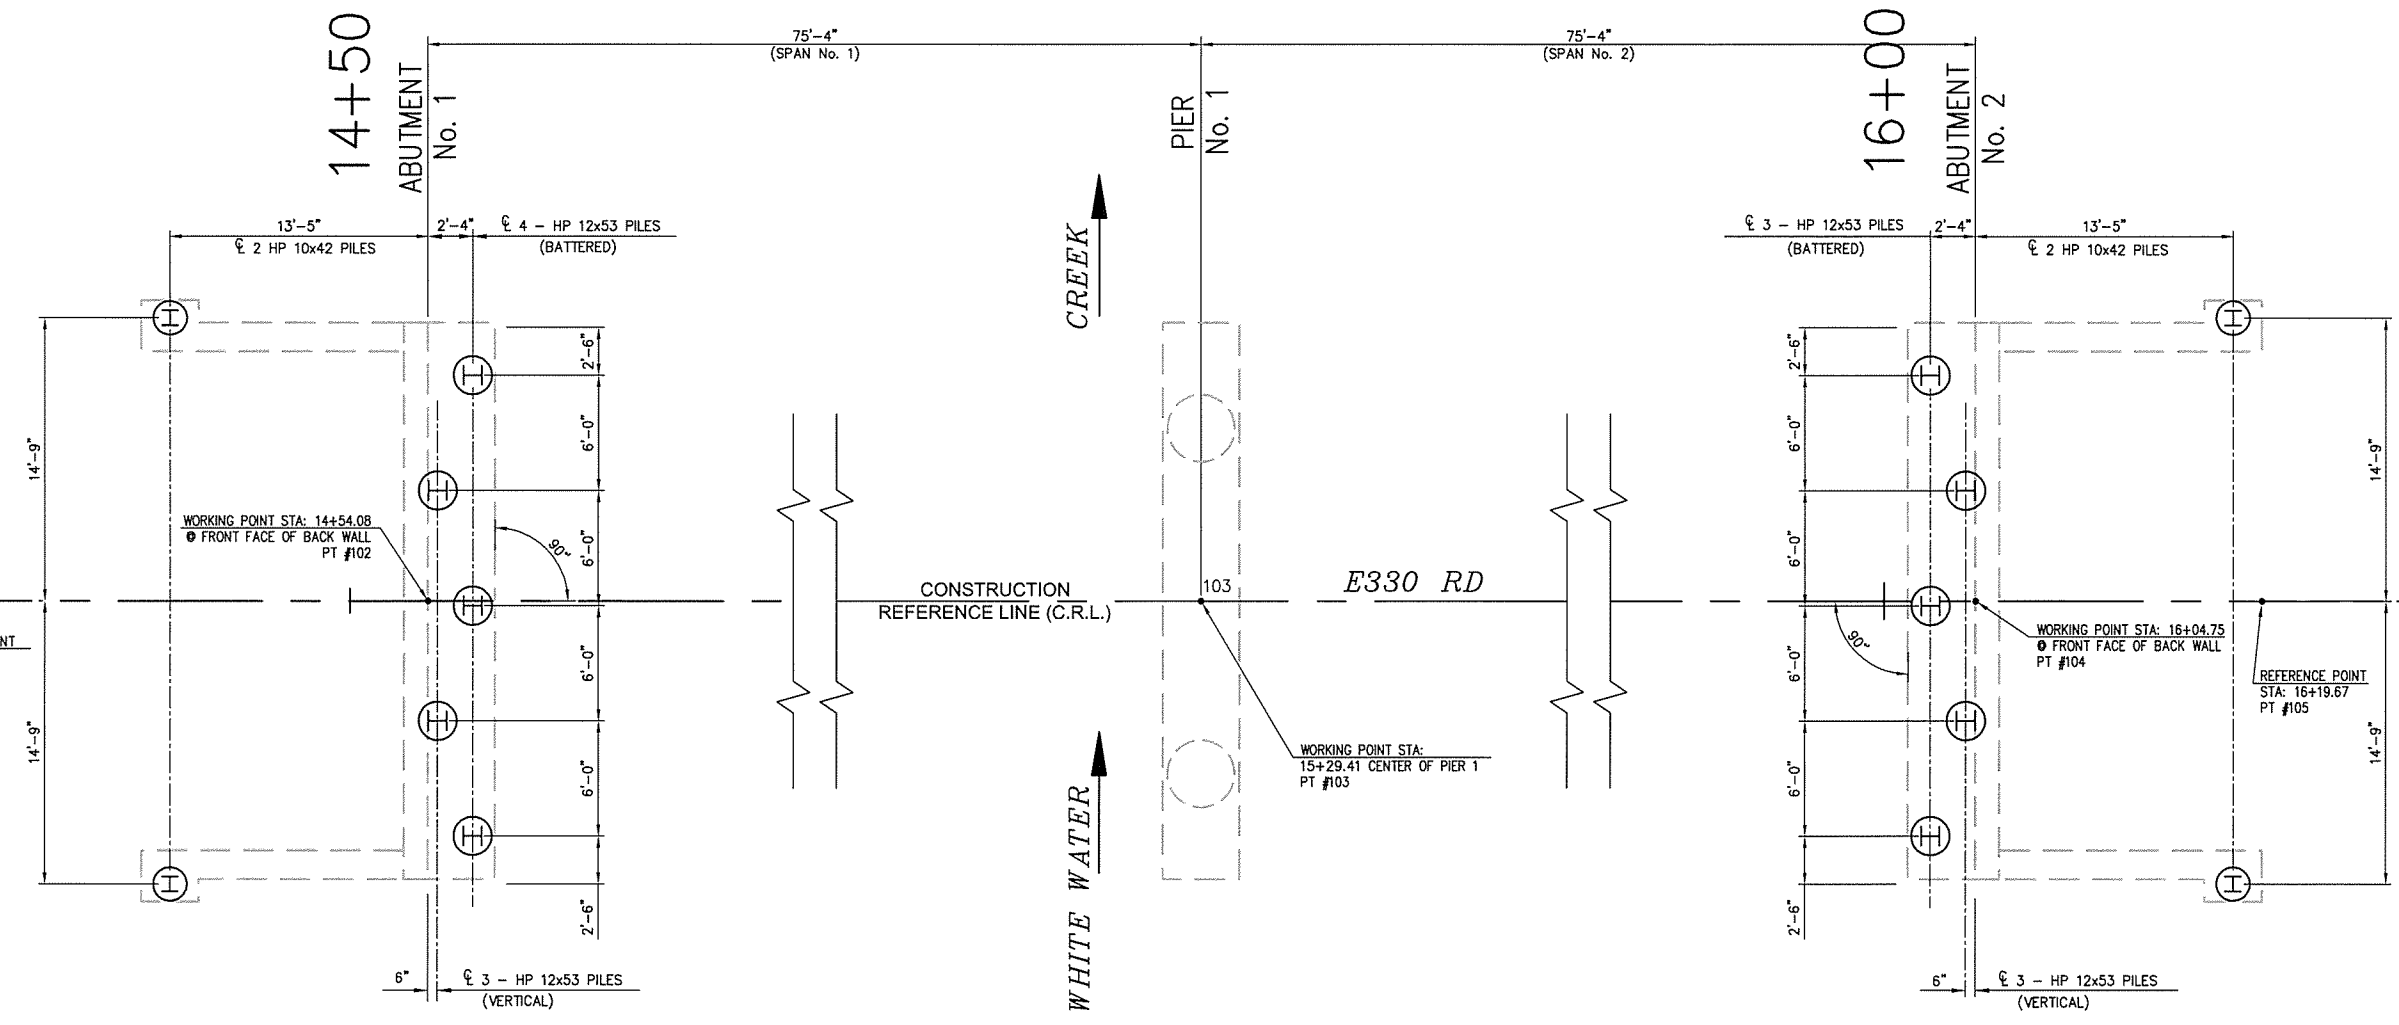

DESCRIPTION	REVISIONS	DATE

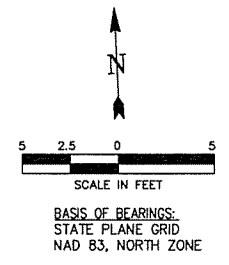

ABUTMENT No. 1
TOP OF PILE ELEVATIONS:
ABUTMENT SEAT PILES = 753.58
WING PILES = 757.63

ABUTMENT No. 2
TOP OF PILE ELEVATIONS:
ABUTMENT SEAT PILES = 753.58
WING PILES = 757.63

TEMPORARY BENCHMARK #1:
CHISELED SQUARE IN N. END OF EAST ABUTMENT
STA 15+68.6, 10.0' LT
ELEV: 759.50

SUBSTRUCTURE STAKING DIAGRAM


Point #	Northing	Easting
101	576269.1469	2920275.7746
102	576267.8031	2920304.8235
103	576264.3217	2920380.0781
104	576260.8403	2920455.3326
105	576260.1510	2920470.2333

SEE SHEET 6 (BRIDGE GENERAL PLAN & ELEVATION) FOR PILE LENGTHS.

SEE SHEET 7 FOR FOUNDATION REPORT AND BORING LOG.

WARNING:
CONTRACTOR MAY ENCOUNTER
EXTREMELY HARD ROCK.

ALL DIMENSIONS ARE IN
FEET UNLESS OTHERWISE
NOTED ON PLANS.

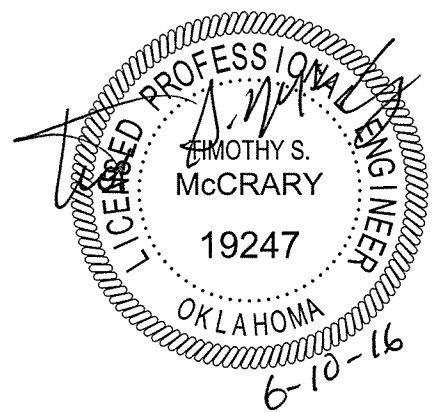

Design	GLB	04/16	DELAWARE COUNTY	WHITE WATER CREEK BRIDGE
Drawn	JDF	06/16	BRIDGE SUBSTRUCTURE STAKING DIAGRAM	
Checked	GLB	06/16		
Approved				
Squad			County: DELAWARE	Project No. J/P 32598(04) Sheet No. 8