


SEC. 2, T-7-N, R-19-W

STA. 413+50.00  
END PROJECT

TYPICAL NO. 1

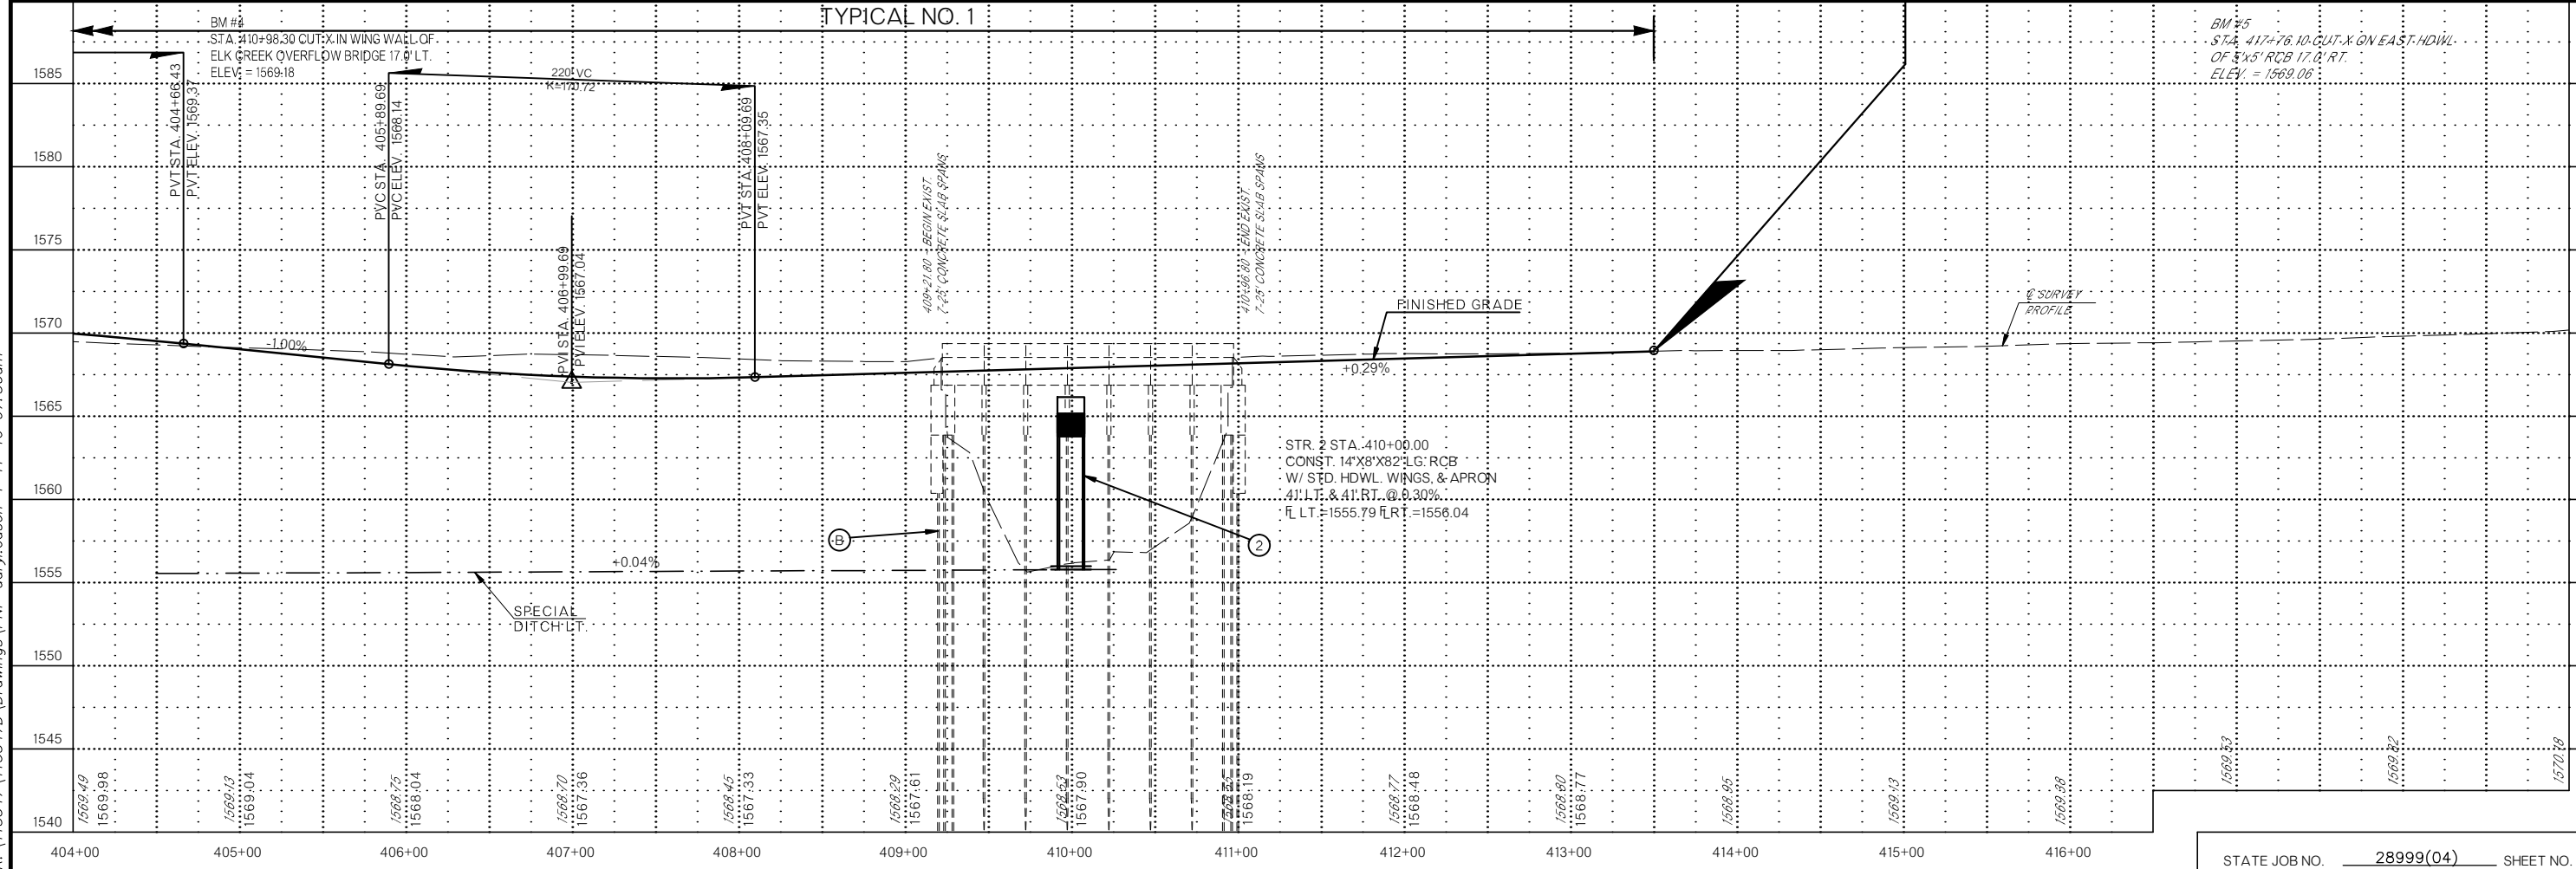

R:\113547\113547D Drawings\PNP dary\season 4-11-16 07:50am

KIOWA COUNTY  
S.H. 44