
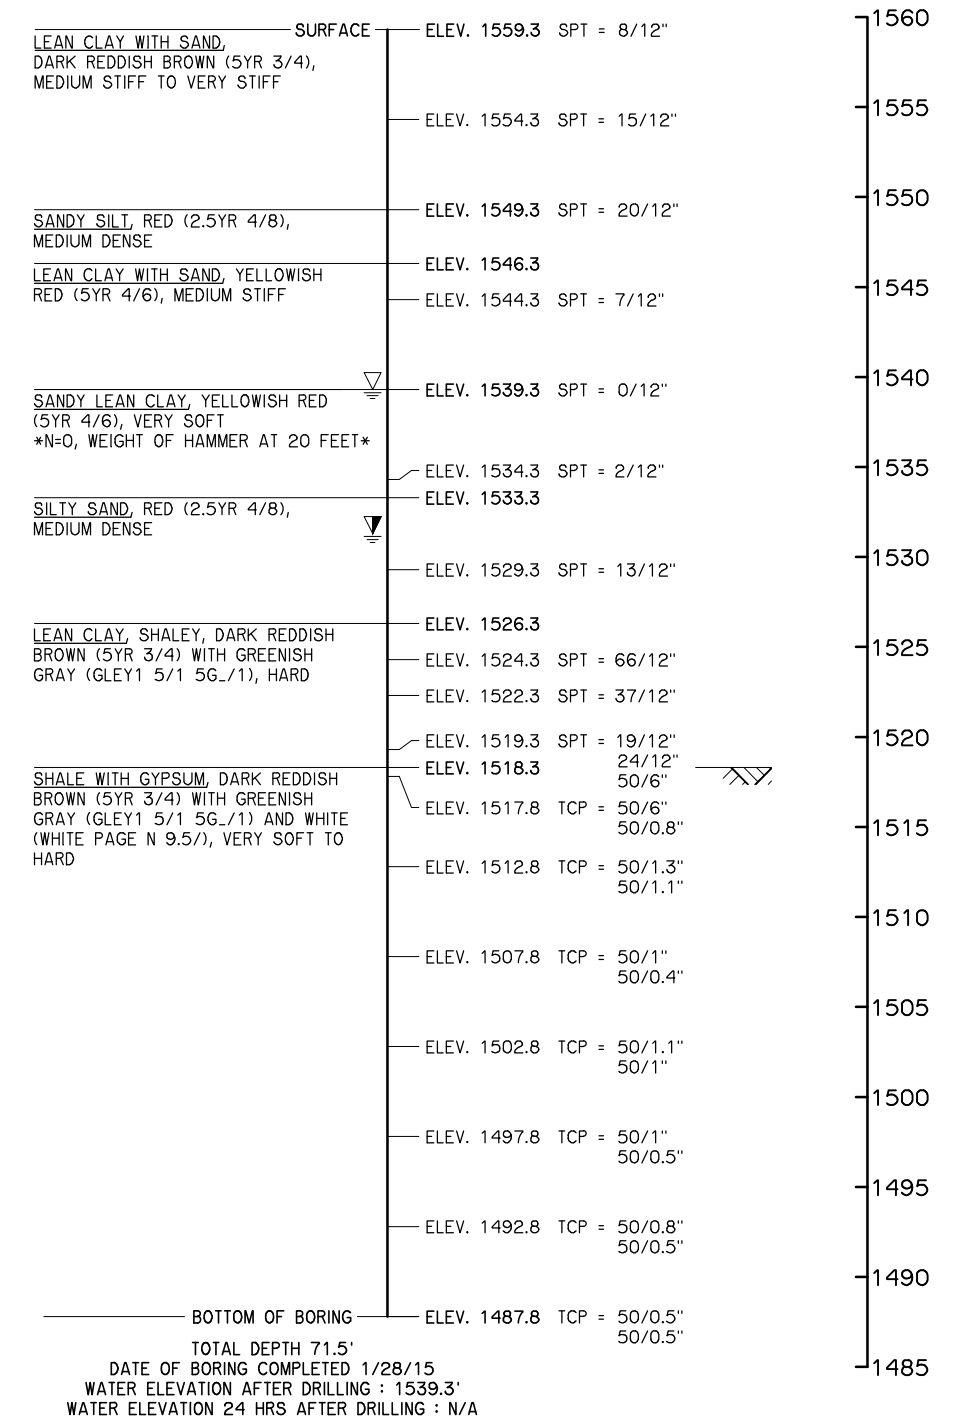


BORING B-4
 STA. 401+60
 62' LT. C.R.L.

BORING B-5
 STA. 402+55
 52' RT. C.R.L.

REVISIONS		
REV. NO.	DESCRIPTION	DATE

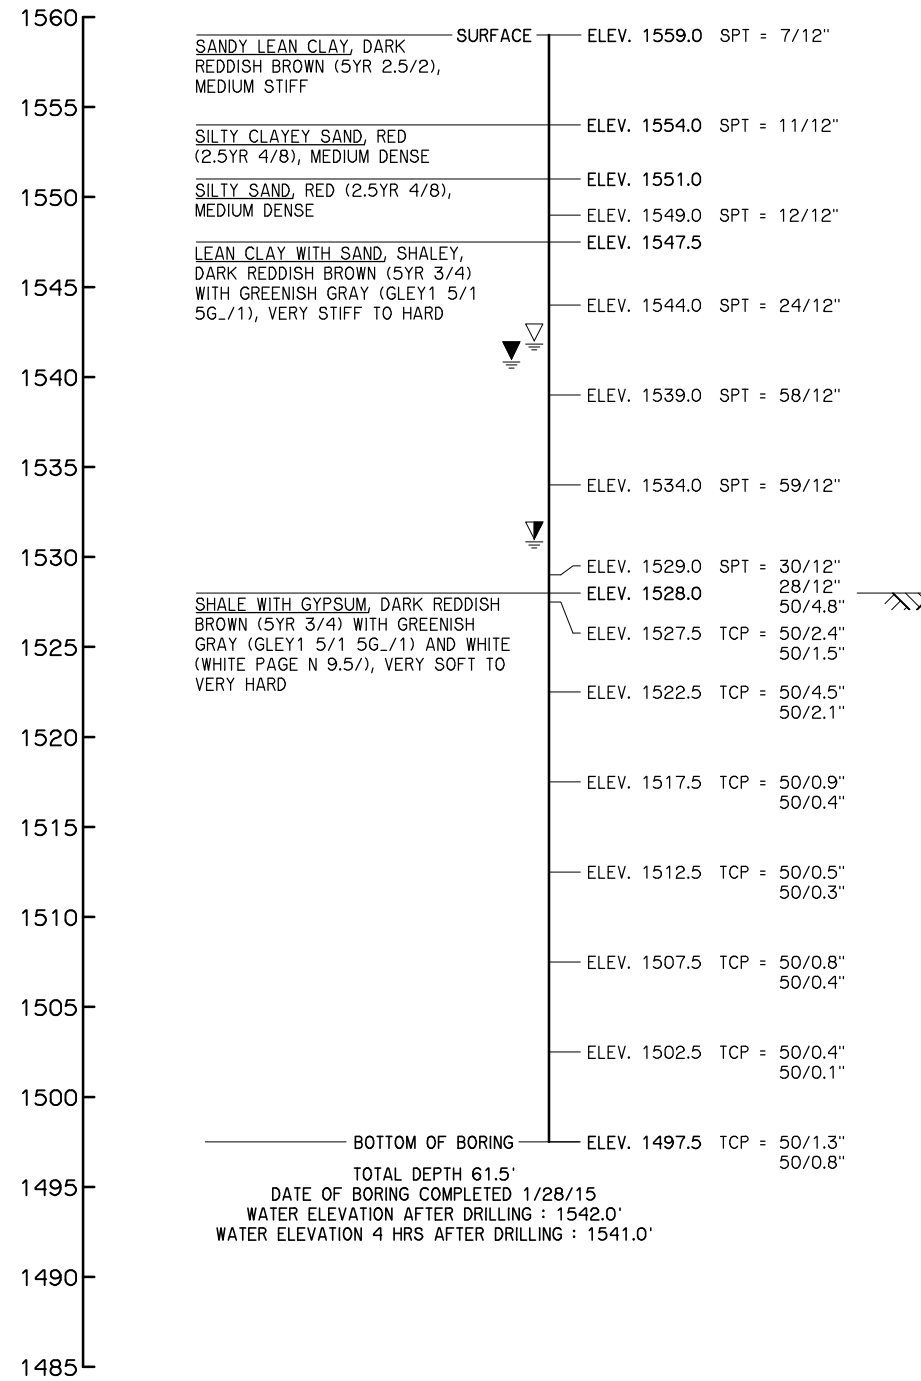

LEGEND

- SPT STANDARD PENETRATION TEST
- TCP TEXAS CONE PENETRATION TEST
- INTERPRETED ROCK LINE
- WATER ELEVATION 0 HRS AFTER DRILLING
- CAVE IN DEPTH
- WATER ELEVATION AFTER DRILLING

USE INTERPRETED FOUNDATION MATERIAL LINE FOR ESTIMATING PURPOSES ONLY.

WATER ELEVATIONS SHOWN WERE OBTAINED AT THE TIME BORINGS WERE DRILLED AND MAY FLUCTUATE THROUGHOUT THE YEAR.

NOTE:
 INFORMATION SHOWN ON THIS SHEET TAKEN FROM GEOTECHNICAL REPORT PREPARED BY RED ROCK CONSULTING DATED MARCH 25, 2015. A COPY OF THIS REPORT IS AVAILABLE FROM THE DEPARTMENT UPON REQUEST.

S.H. 44 OVER ELK CREEK		KIOWA COUNTY	
Design	RRC	Detail	BAB
Check	DLW	Check	DLW
FOUNDATION REPORT SHEET 2 OF 2			
STATE OF OKLAHOMA		DEPARTMENT OF TRANSPORTATION	
JOB PIECE NO. 28999(04)		SHEET NO. 21	