
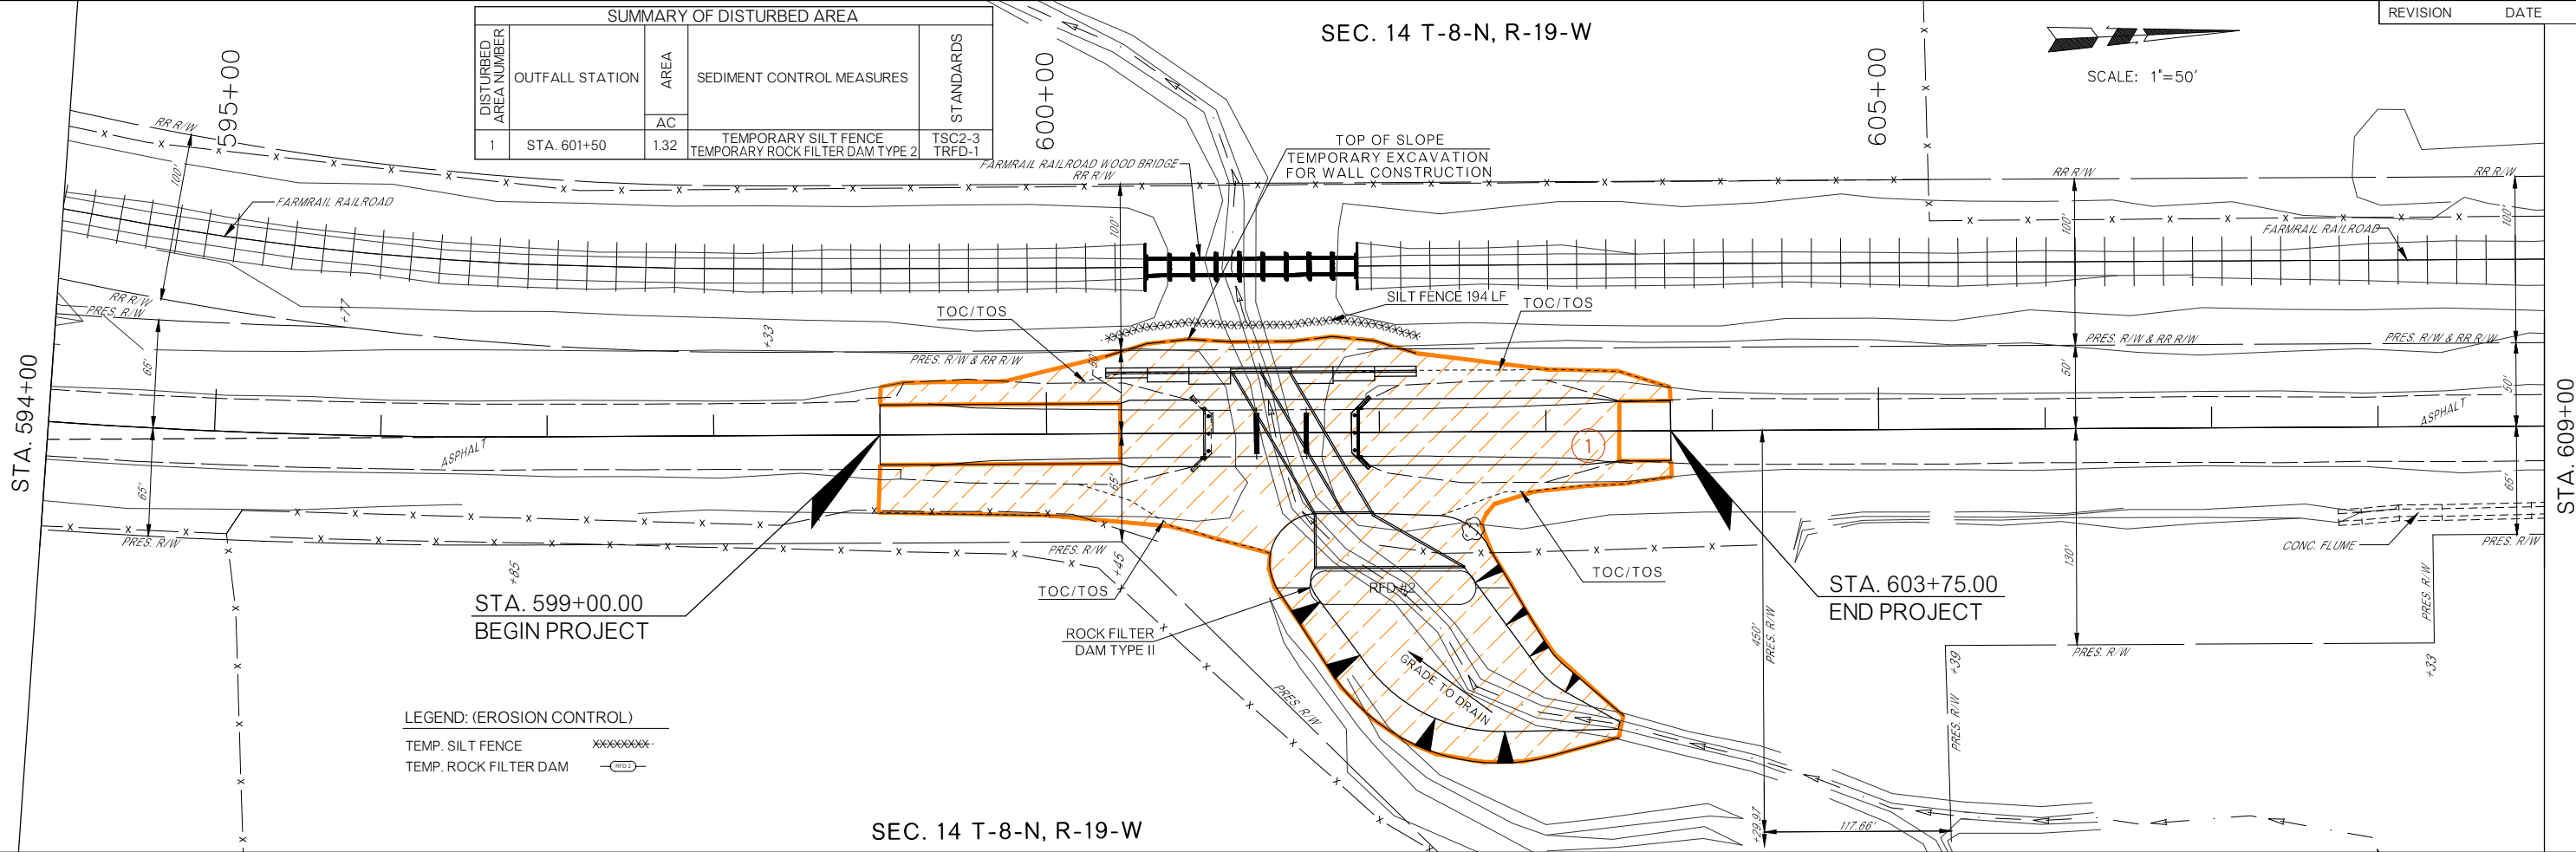


R:\113547\113547E\Drawings\EROSION CONTROL SHEETS daryl.eason 3-08-16 11:50am

SUMMARY OF DISTURBED AREA			
DISTURBED AREA NUMBER	OUTFALL STATION	AREA	SEDIMENT CONTROL MEASURES
1	STA. 601+50	1.32	TEMPORARY SILT FENCE TEMPORARY ROCK FILTER DAM TYPE 2
			TSC2-3 TRFD-1

SEC. 14 T-8-N, R-19-W



REVISION DATE

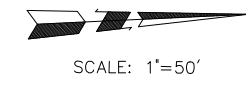

LEGEND: (EROSION CONTROL)
 TEMP. SILT FENCE [Symbol]
 TEMP. ROCK FILTER DAM [Symbol]

SEC. 14 T-8-N, R-19-W

SEC. 14 T-8-N, R-19-W

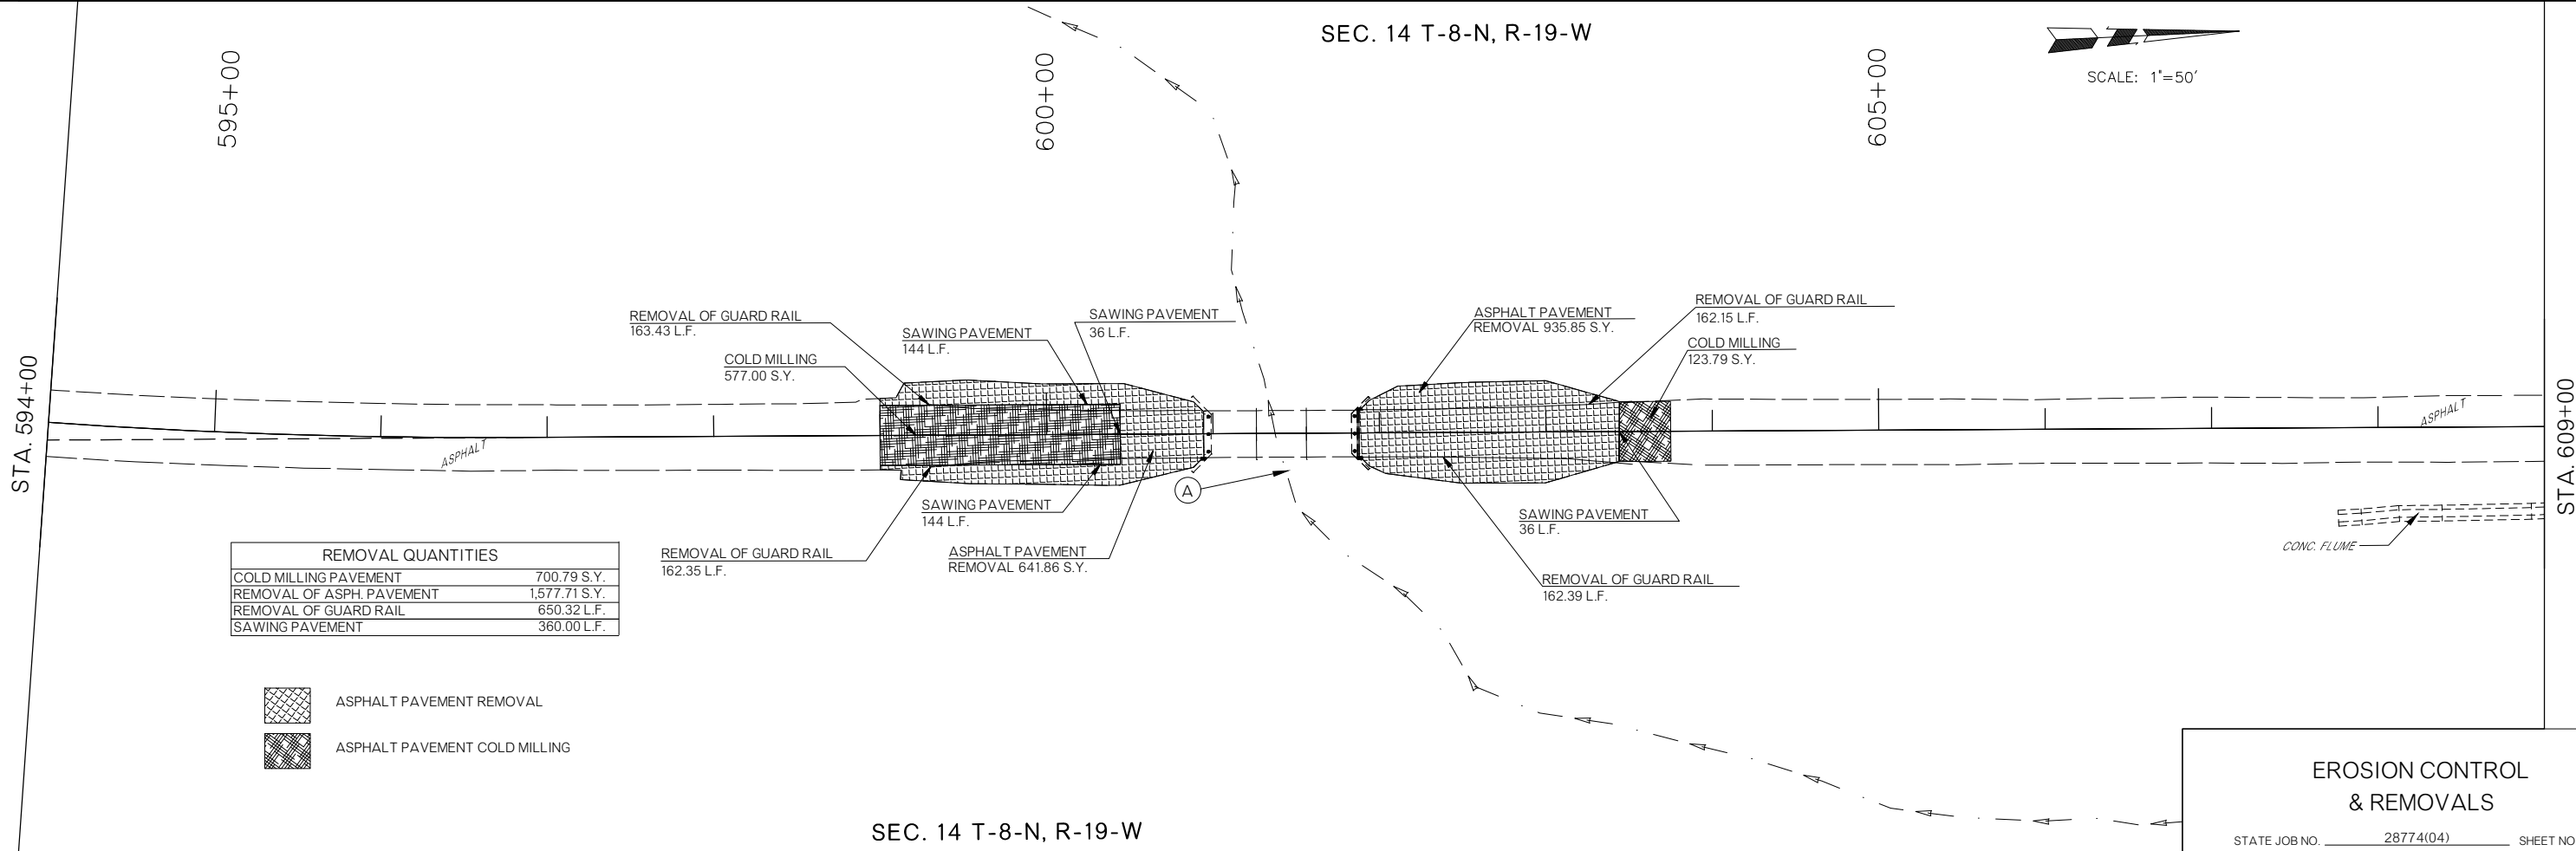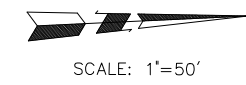

REMOVAL QUANTITIES	
COLD MILLING PAVEMENT	700.79 S.Y.
REMOVAL OF ASPH. PAVEMENT	1,577.71 S.Y.
REMOVAL OF GUARD RAIL	650.32 L.F.
SAWING PAVEMENT	360.00 L.F.

[Symbol] ASPHALT PAVEMENT REMOVAL
 [Symbol] ASPHALT PAVEMENT COLD MILLING

SEC. 14 T-8-N, R-19-W

EROSION CONTROL & REMOVALS

WASHITA COUNTY