


REV. NO.	DESCRIPTION	REVISIONS	DATE

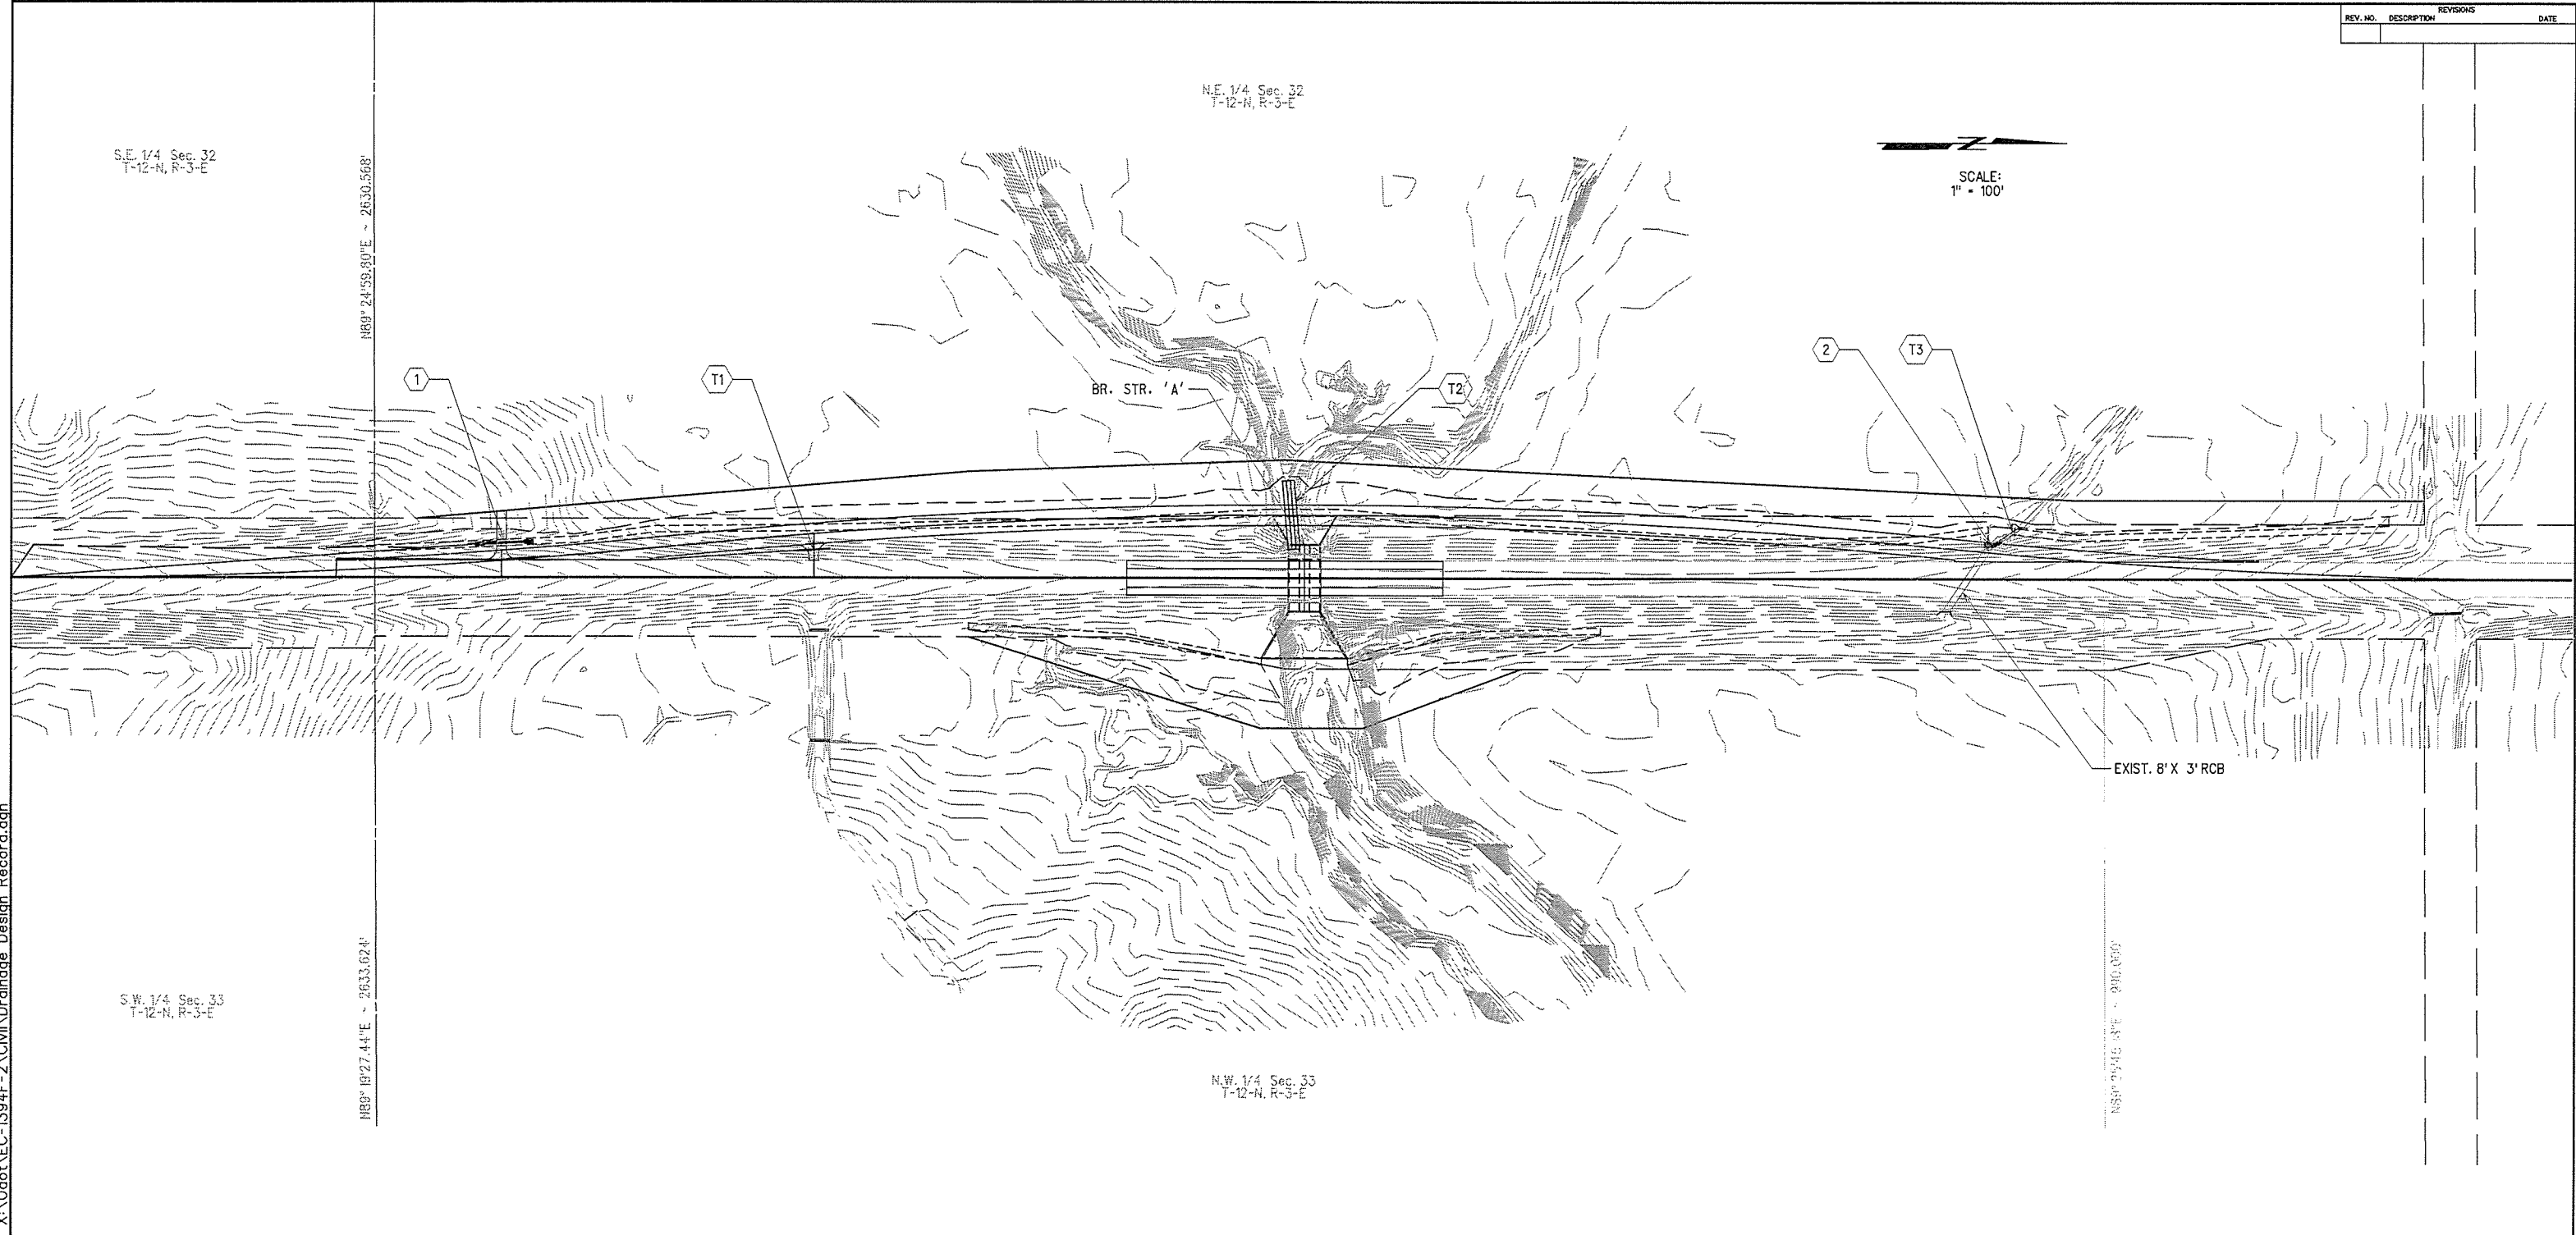

X:\0dot\EC-1394F-2\Civil\Drainage Design Record.dgn

12/8/2015

DRAINAGE DESIGN RECORD

STR. NO.	P&P SHEET	LOCATION DESCRIPTION	SIDEDRAIN OR CROSSDRAIN	D.A.	"C"	"I ₂₅ "	"Q ₂₅ "	Hw DEPTH	ALLOWABLE Hw
				ACRES		IN./HR.	C.F.S.	FT.	FT.
1	13	STA. 345+06 CL SURVEY	S	0.54	0.50	4.61	1.25	958.20	971.00 (1)
		INSTALL 71 L.F. 18" CGSP							
T1	20	STA. 348+81.9 CL DETOUR	S	0.46	0.50	2.73 (2)	0.63 (2)	953.48	954.00 (1)
		INSTALL 42 L.F. 15" CGSP							

- (1) ALLOWABLE HW IS EDGE OF SHOULDER.
- (2) I₂ AND Q₂ USED FOR ALL TEMP. STR.

DESIGN	
DRAWN	
CHECKED	
APPROVED	
SQUAD	G/K ENGR.

DRAINAGE DESIGN RECORD

JOB PIECE NO. 28941(04) SHEET NO. 8