
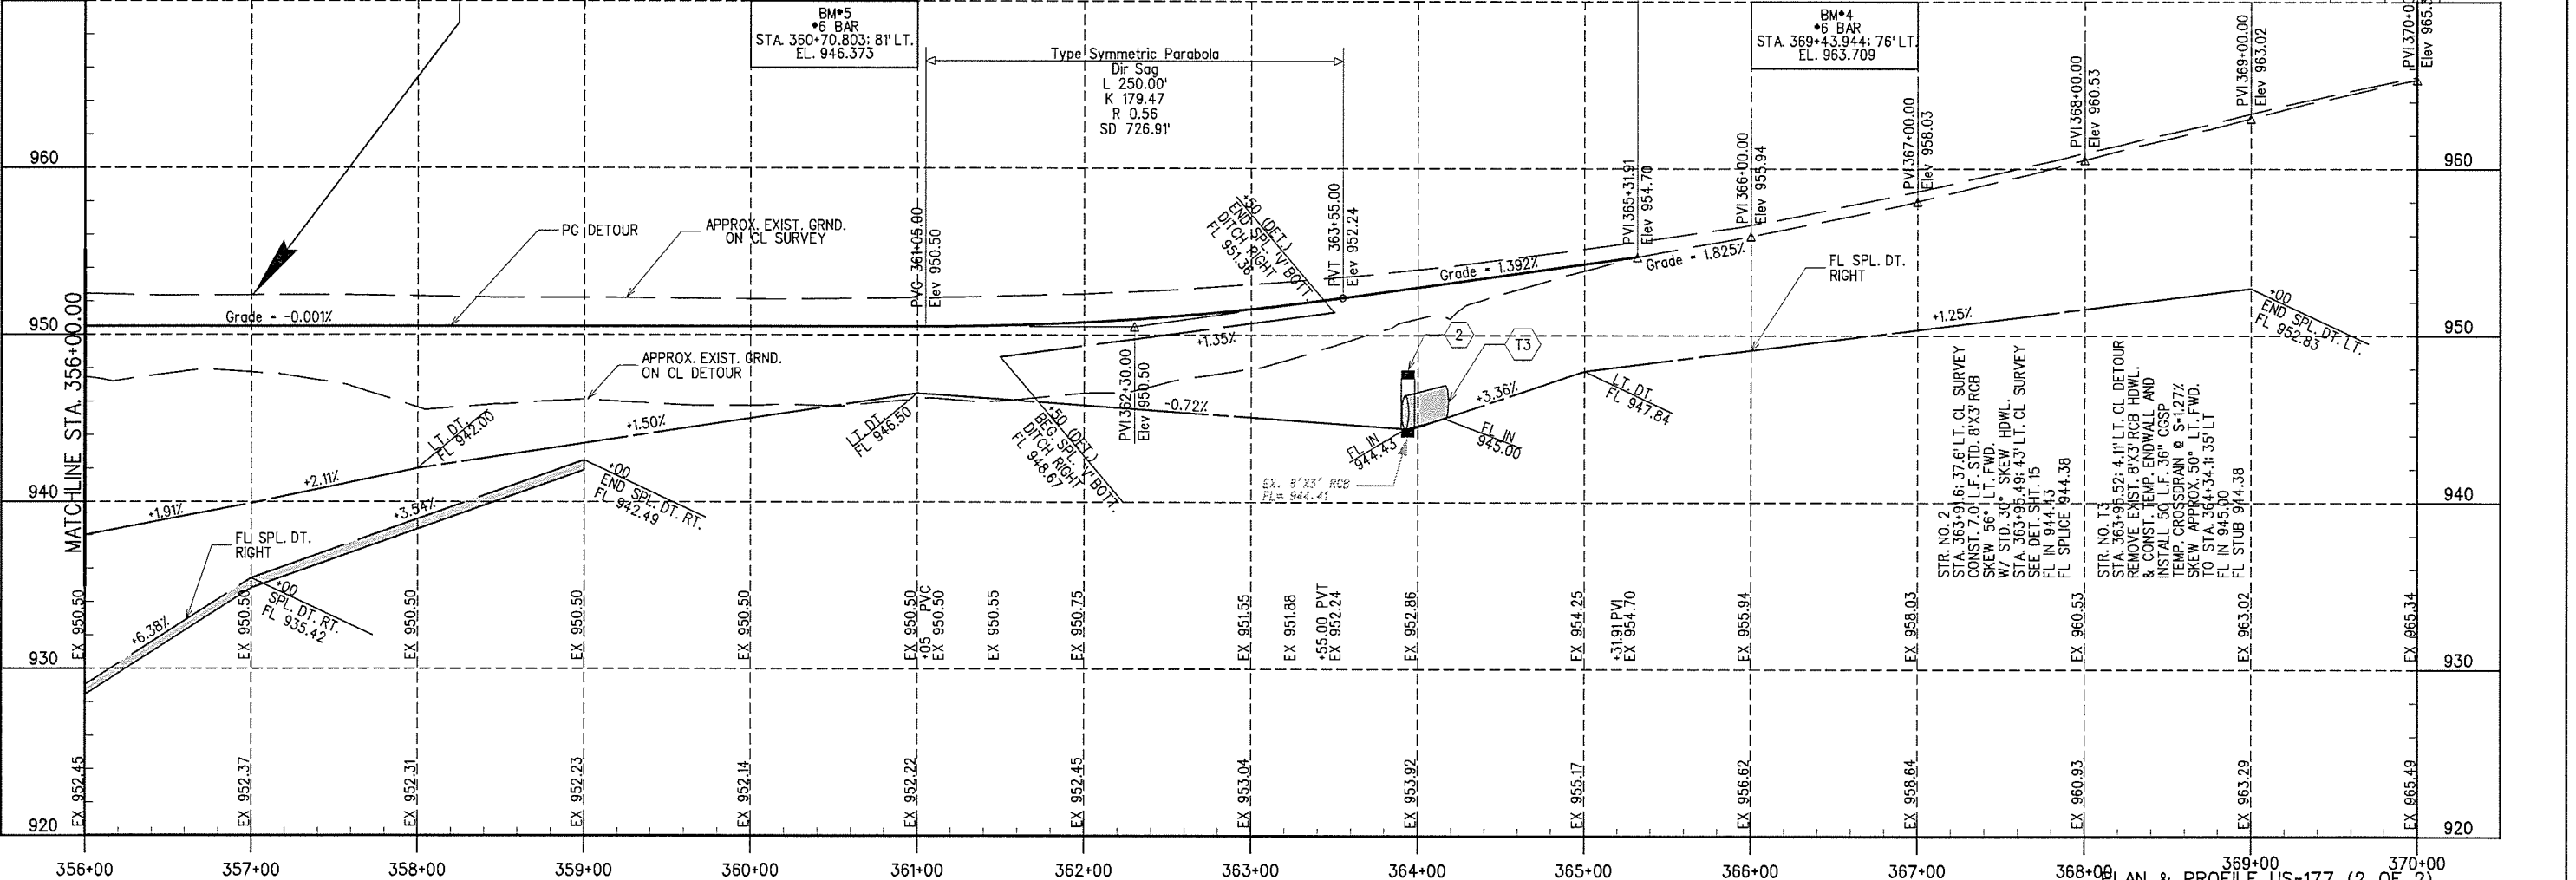


12/8/2015 X:\odot\EC-1394F-2\Civil\P&P_2.dgn

LEGEND

- FULL DEPTH SECTION
SEE TYP. SEC. SHT. 2
- MILL AND OVERLAY
SEE TYP. SEC. SHT. 2

SCALE:
1" = 50'

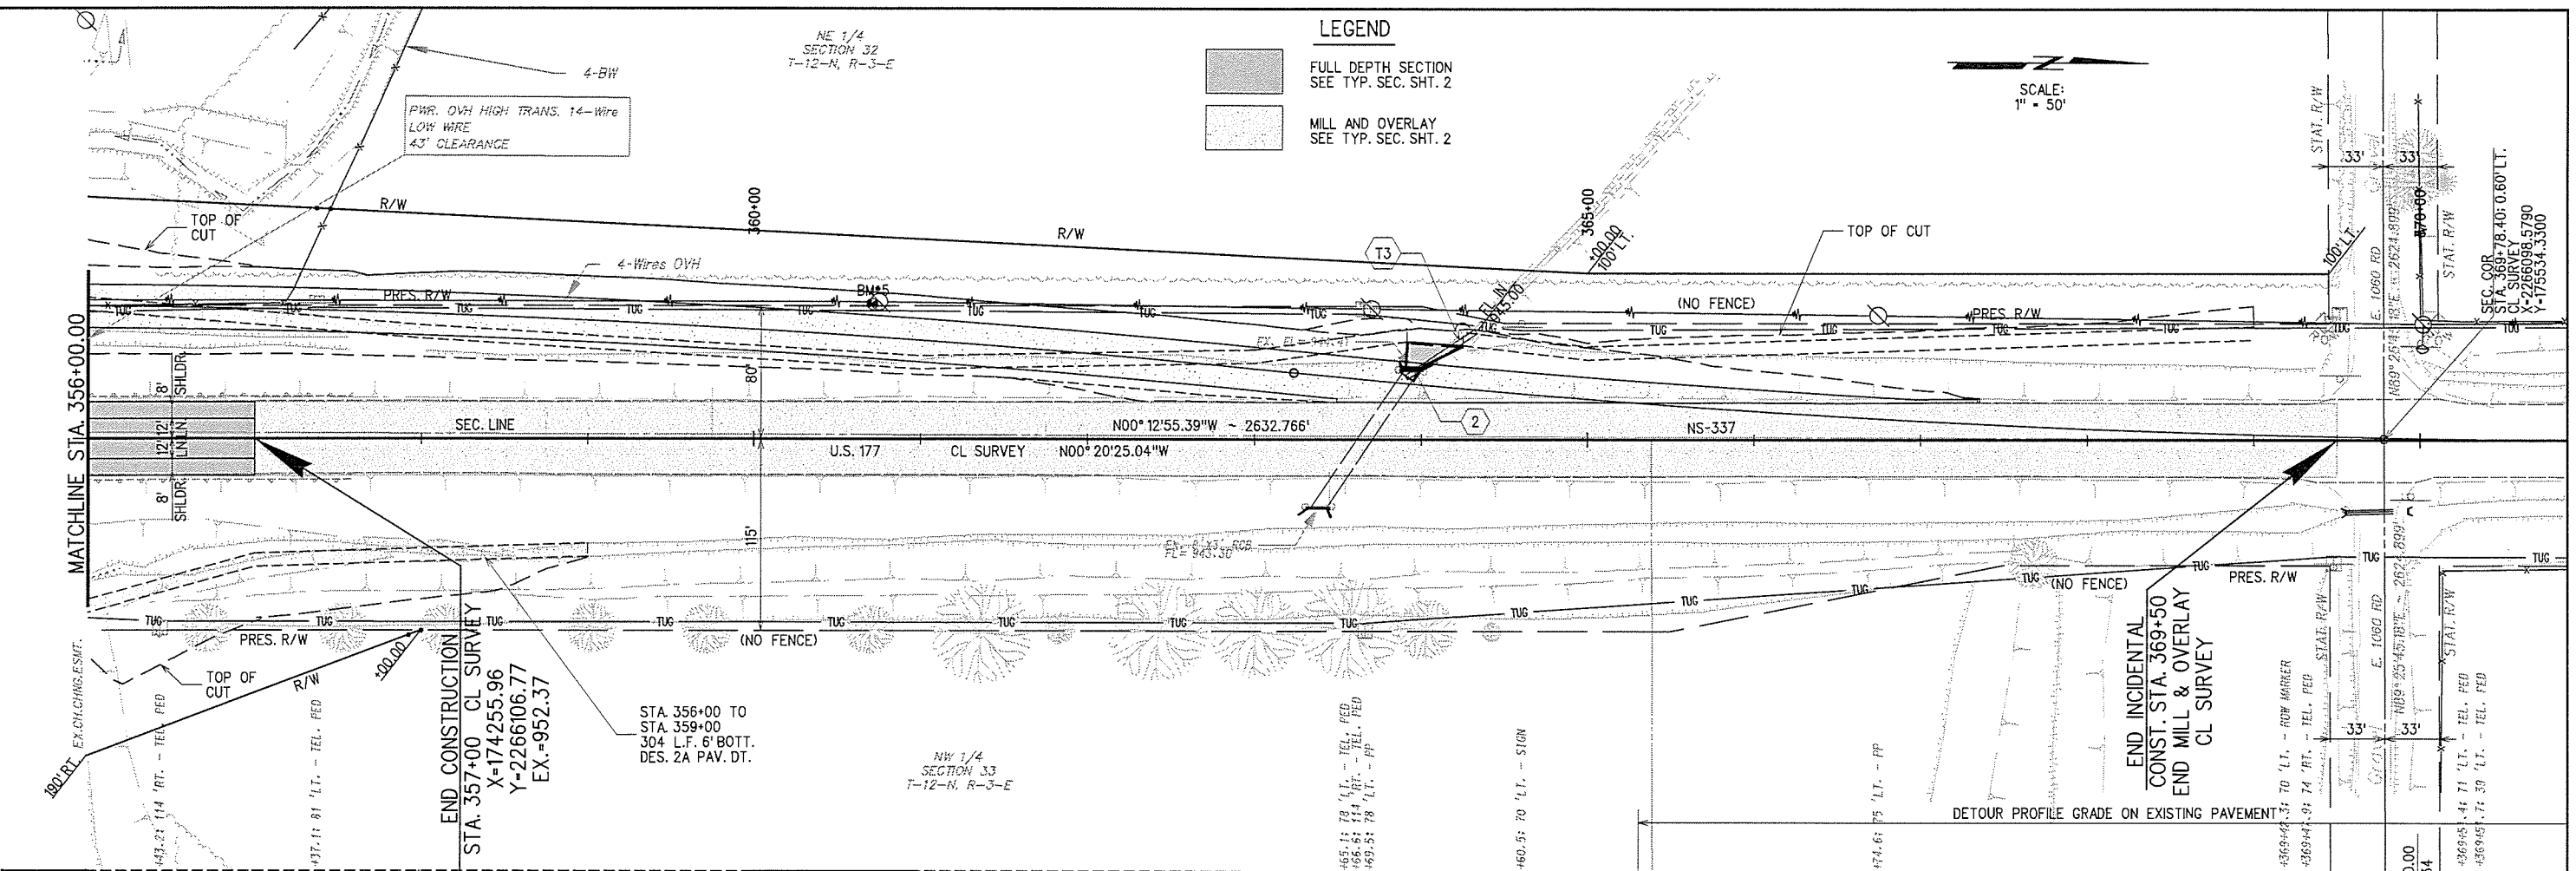

END INCIDENTAL
CONST. STA. 369+50
END MILL & OVERLAY
CL SURVEY

STA. 356+00 TO
STA. 359+00
304' L.F. 6" BOTT.
DES. 2A PAV. DT.

STR. NO. 2
STA. 363+91.6; 37.6' LT. CL SURVEY
CONST. 7.0' L.F. STD. 8x3' RCB
SKEW 56° LT. FWD. HDWL.
W/ STD 30° SKEW. HDWL.
STA. 363+95.49; 43' LT. CL SURVEY
SEE DET. SHT. 15
FL IN 944.43
FL SPLICE 944.38

STR. NO. T3
STA. 363+95.52; 4.1' LT. CL DETOUR
REMOVE EXIST. 8x3' RCB HDWL.
& CONST. TEMP. ENDWALL AND
INSTALL 50' L.F. 36" CGSP.
TEMP. CROSSDRAIN @ S=12.7%
SKEW APPROX. 50° LT. FWD.
TO STA. 364+34.1; 35' LT
FL IN 945.90
FL STUB 944.38