
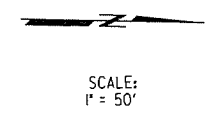


REV. NO.	DESCRIPTION	REVISIONS	DATE

H:\Projects\2012\GK ODOT ECI394F US17\CAD\Sheets\ECI394-06_PMO1.dgn

12/1/2015

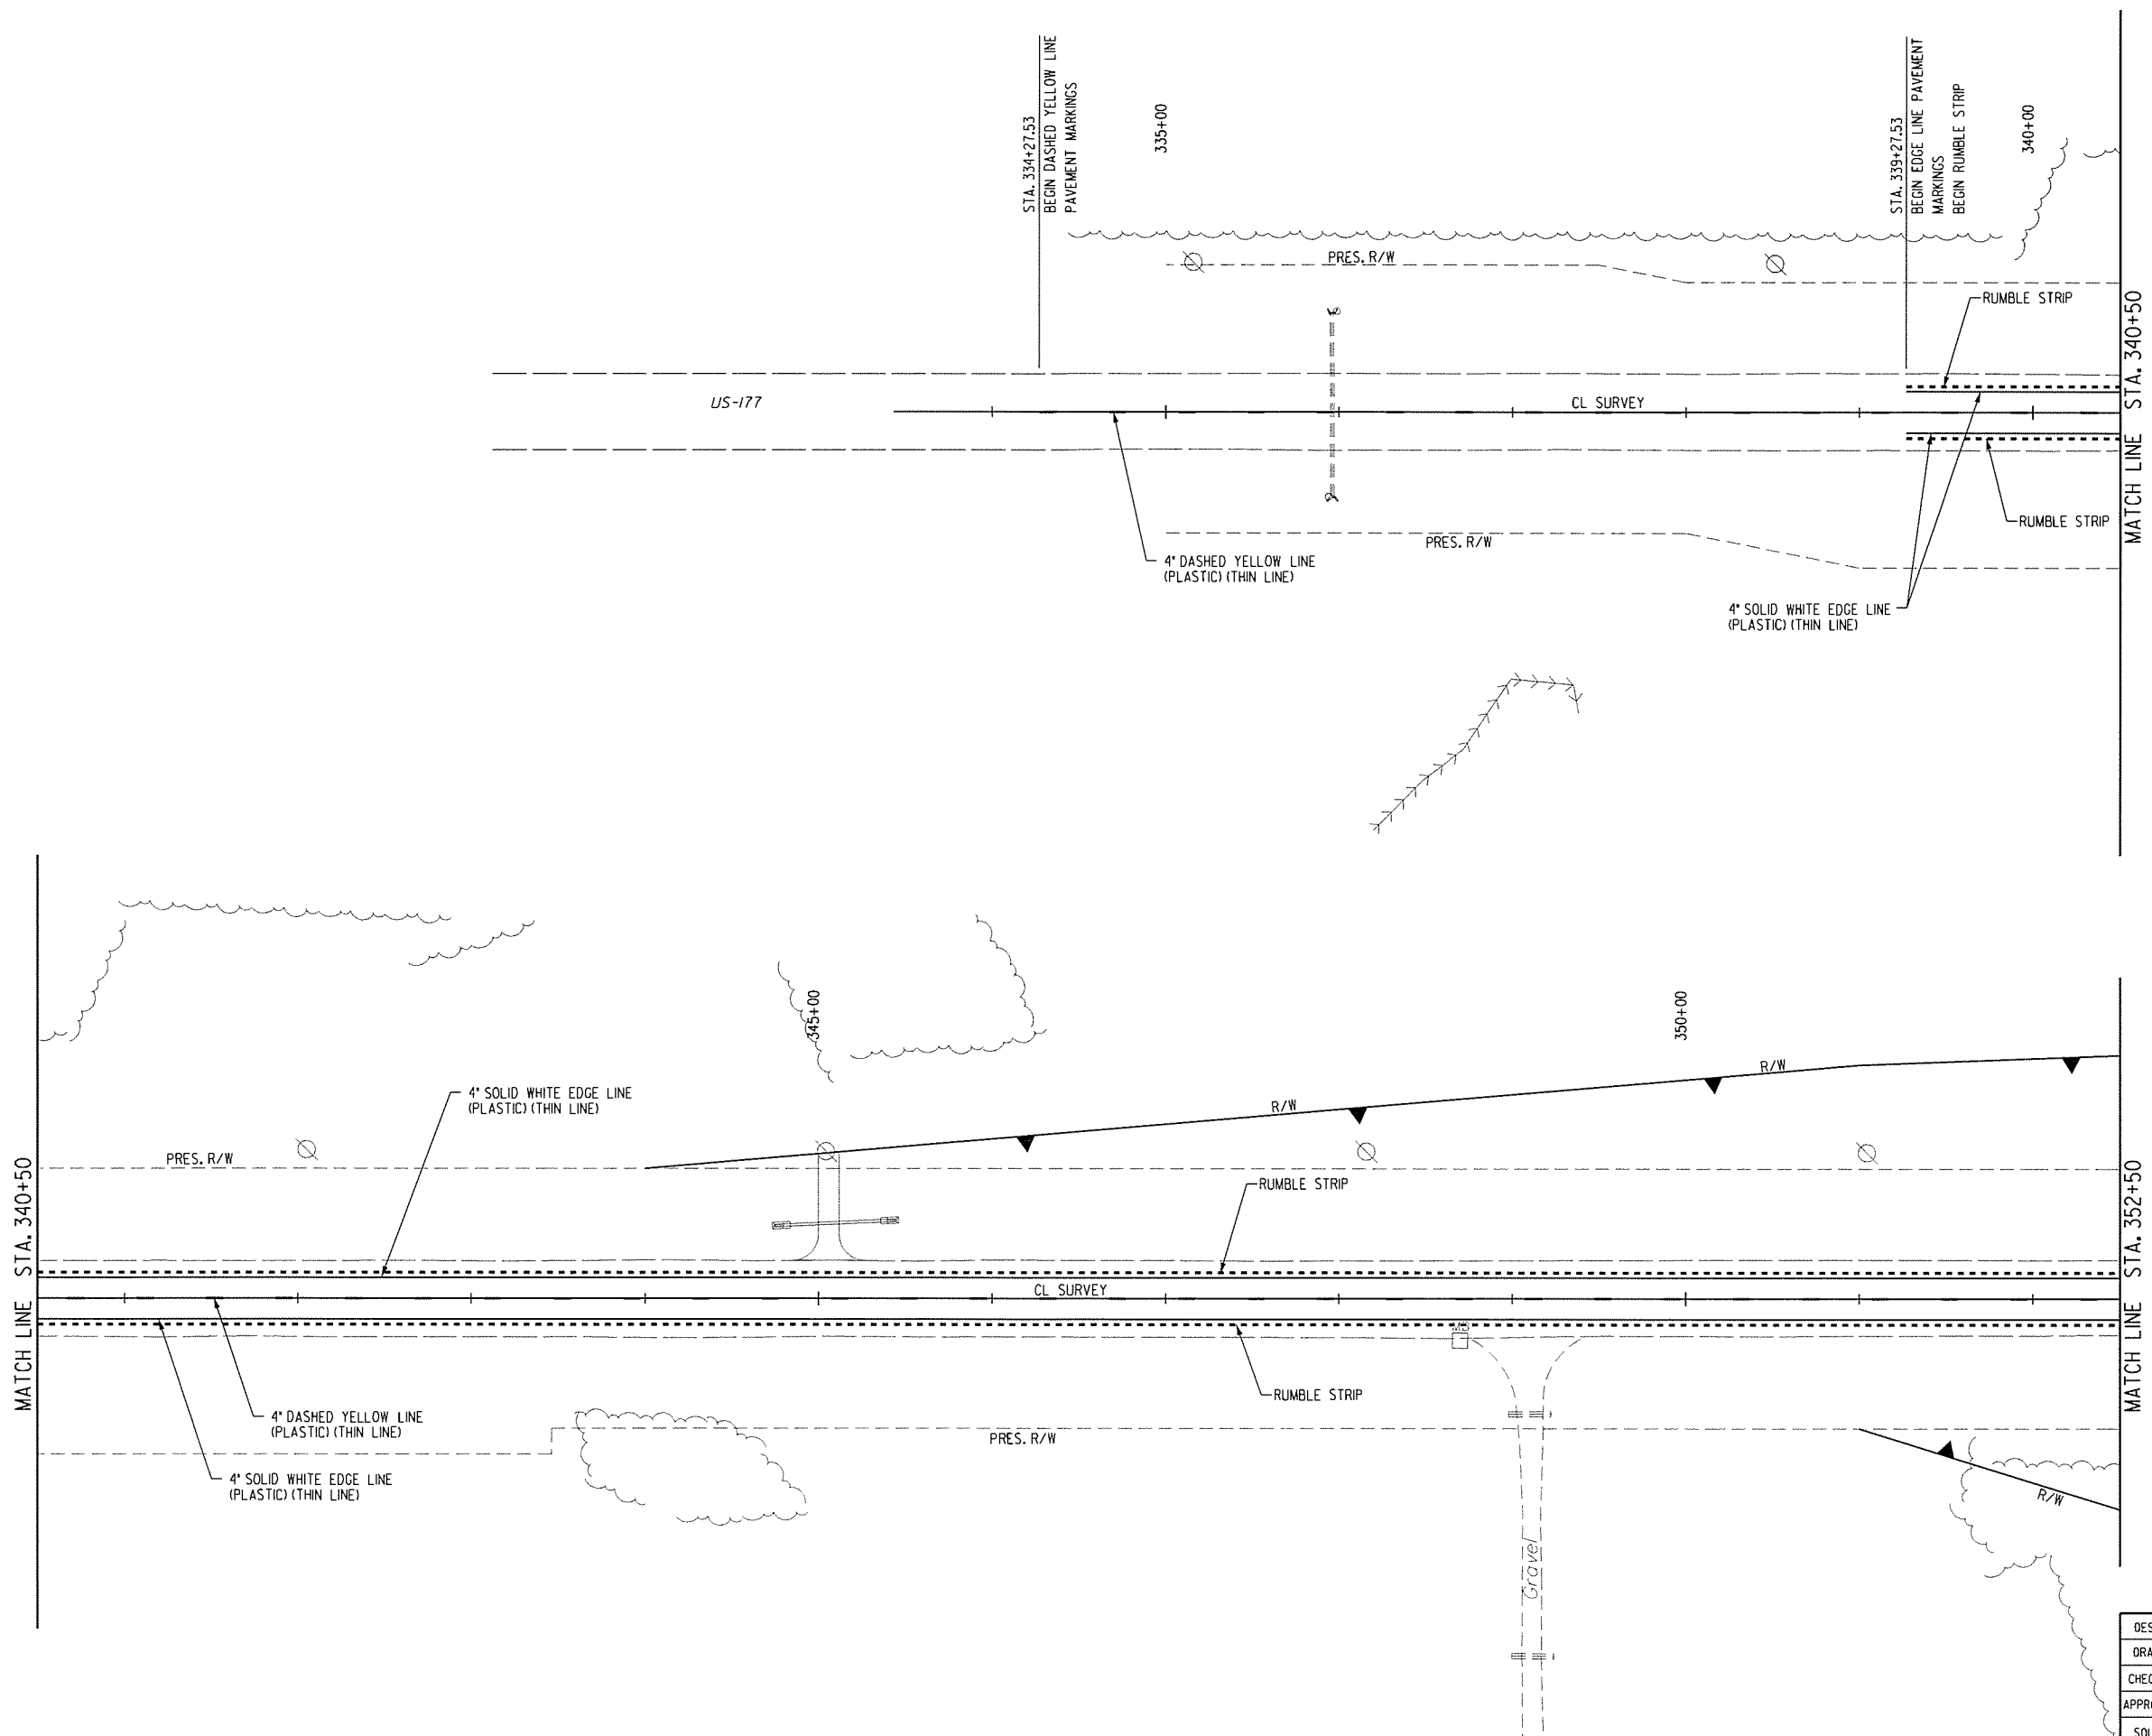

SUMMARY OF STRIPING (THIS SHEET)		
ITEM	UNIT	QUANTITY
TRAFFIC STRIPE (PLASTIC) (THIN LINE) 4" WHITE	LF	2645
TRAFFIC STRIPE (PLASTIC) (THIN LINE) 4" YELLOW	LF	486
RUMBLE STRIP	LF	2645



 JOHN M. LAMB
 24134
 OKLAHOMA
 12-01-2015

CA 5769 PE/LS
 LAMB-STAR ENGINEERING, L.P.
 5700 W. PLANO PARKWAY, SUITE 1000
 PLANO, TX 75093
 214-440-3600

US-177 (1 OF 2)

DESIGN	TWW
DRAWN	TWW
CHECKED	WLD
APPROVED	JML
SQUAD	L-S ENGR.

SIGNING AND STRIPING

JOB PIECE NO. 28941(04) SHEET NO. 17