
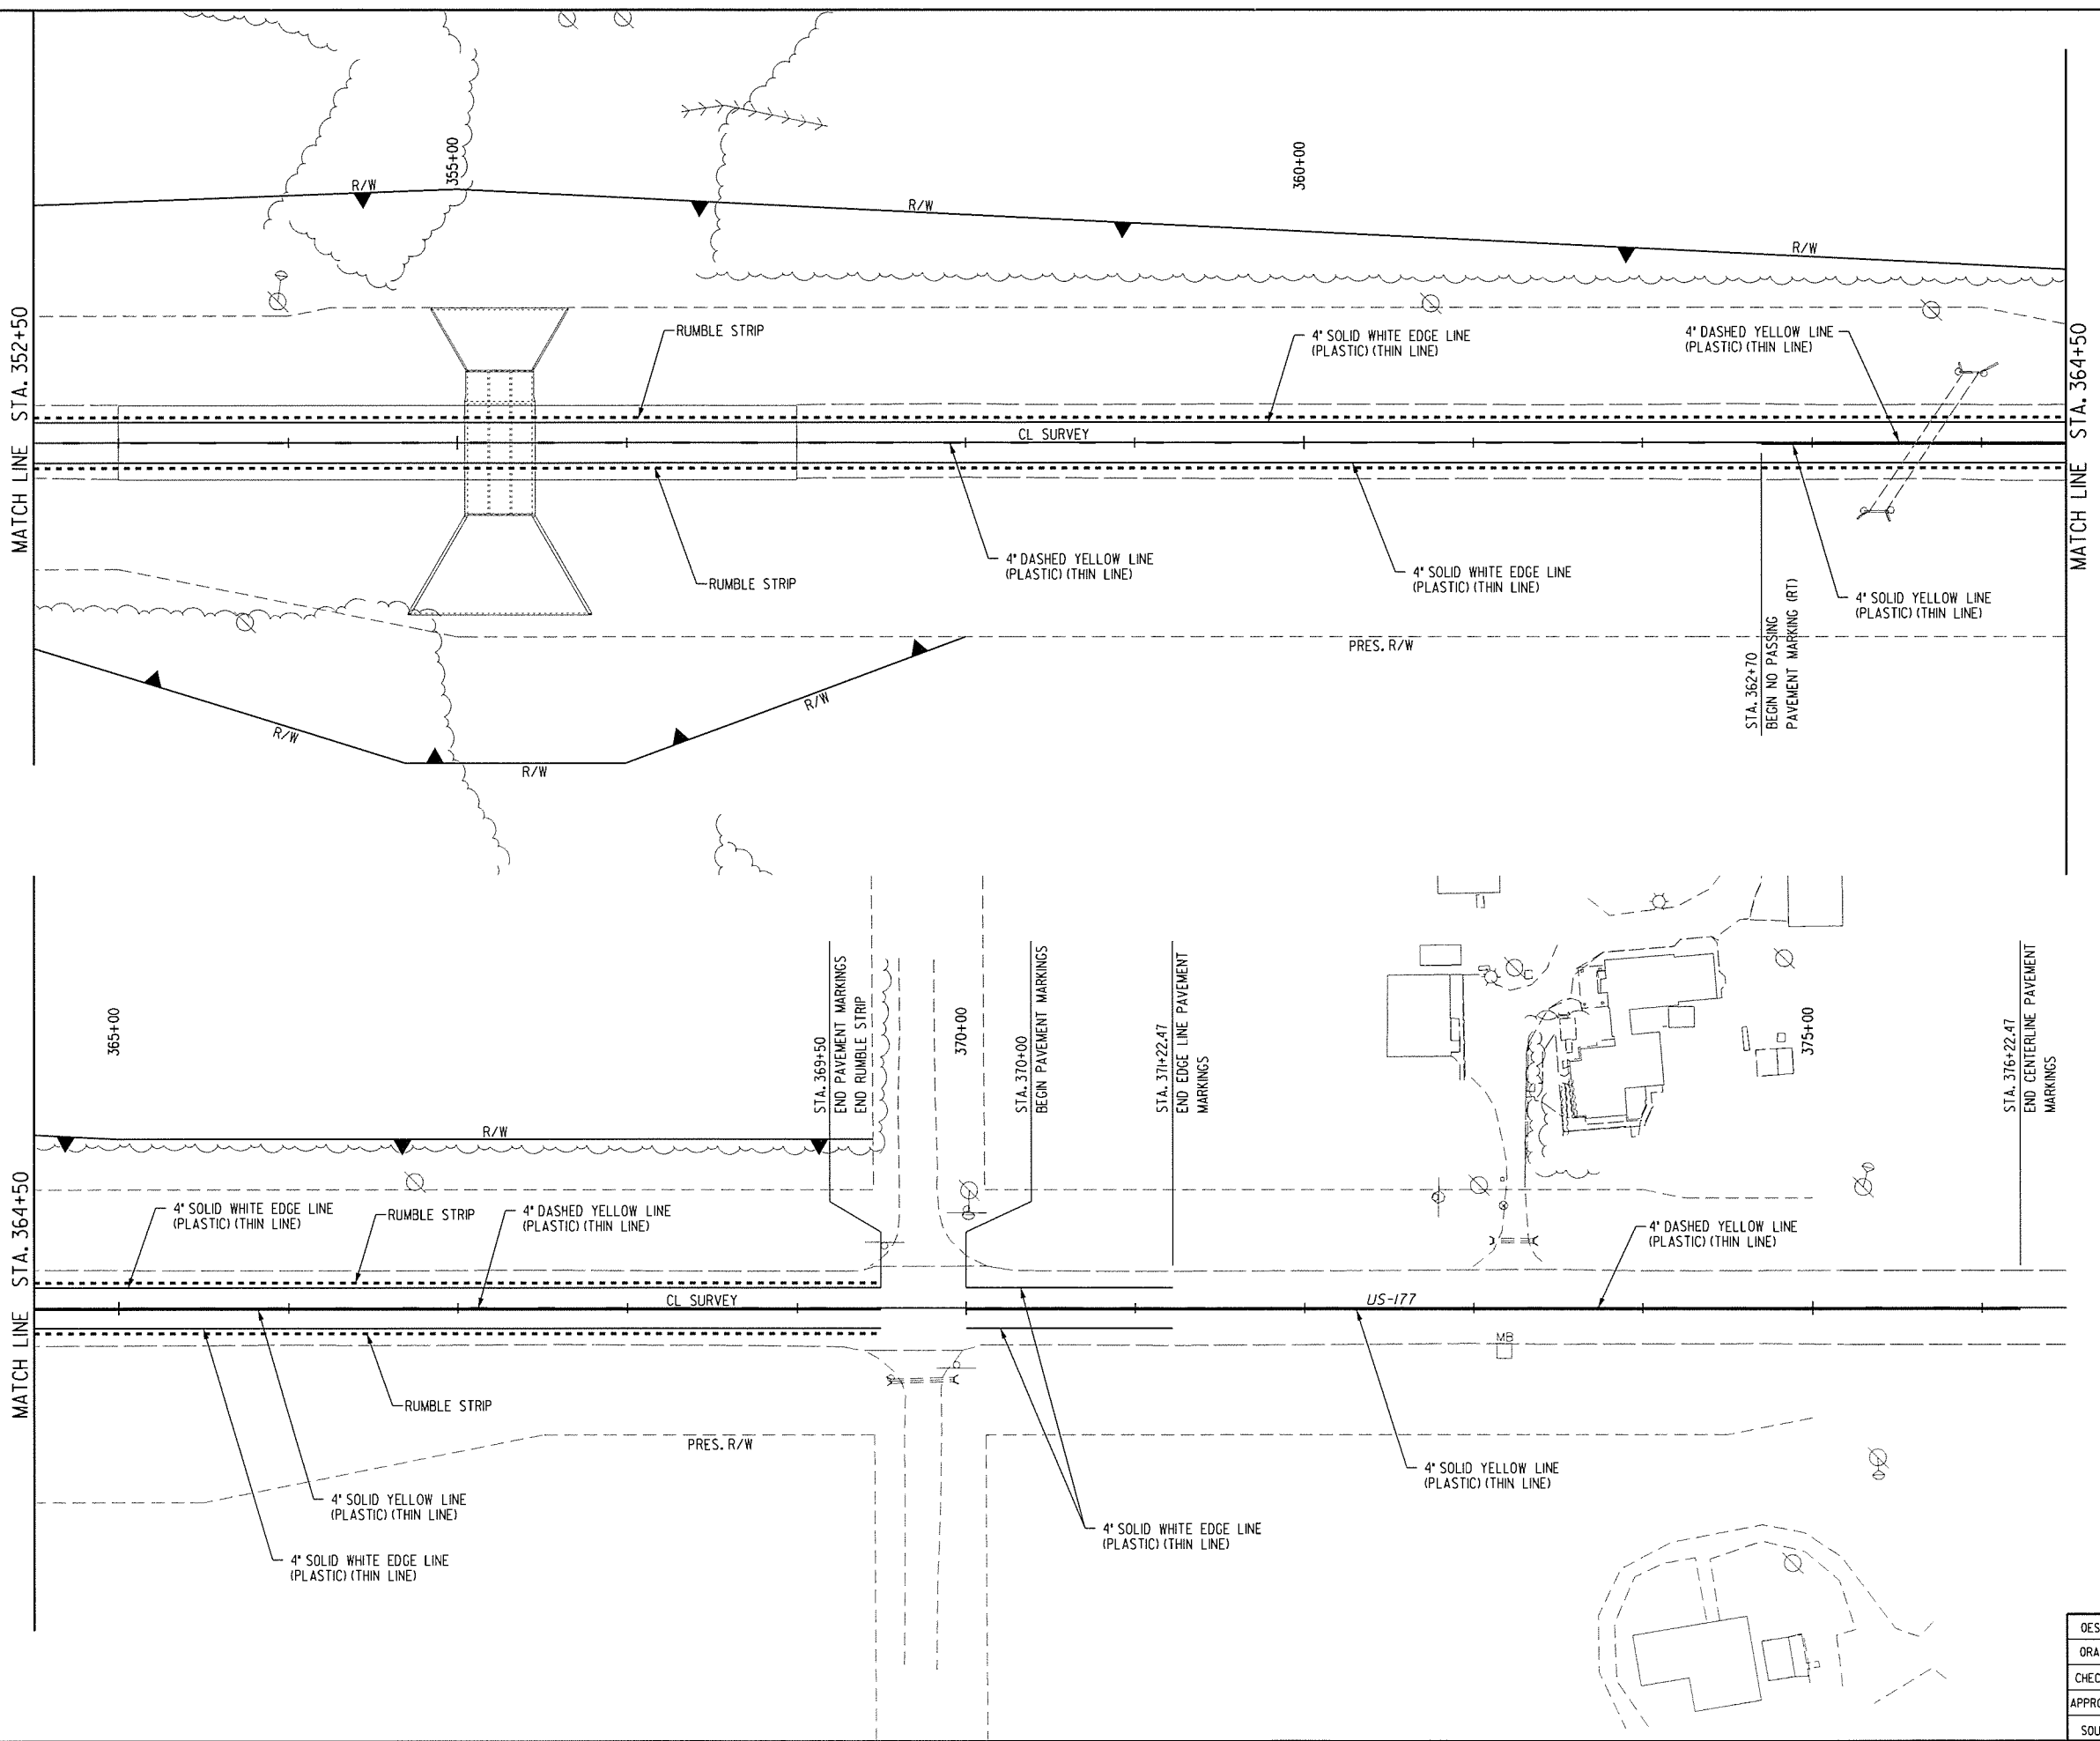


REV. NO.	DESCRIPTION	REVISIONS	DATE

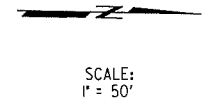

SUMMARY OF STRIPING (THIS SHEET)		
ITEM	UNIT	QUANTITY
TRAFFIC STRIPE (PLASTIC) (THIN LINE) 4" WHITE	LF	3645
TRAFFIC STRIPE (PLASTIC) (THIN LINE) 4" YELLOW	LF	1923
RUMBLE STRIP	LF	3400


  
 JOHN M. LAMB  
 24134  
 OKLAHOMA  
 12-01-2015

CA 5769 PE/LS  
 LAMB-STAR ENGINEERING, L.P.  
 5700 W. PLANO PARKWAY, SUITE 1000  
 PLANO, TX 75093  
 214-440-3600  
 US-177 (2 OF 2)

DESIGN	TW	
DRAWN	TW	
CHECKED	WLO	
APPROVED	JML	
SQUAD	L-S ENGR.	

JOB PIECE NO. 28941(04) SHEET NO. 18

SIGNING AND STRIPING

H:\Projects\2012\GK 000T ECI394F US177\CAD\Sheets\ECI394-06\_PM02.dgn 12/1/2015