




REV. NO.	DESCRIPTION	REVISIONS	DATE
1	REV. CONSTRUCT. DAYS		7-19-16

- PHASE 1 CONSTRUCTION SEQUENCE:**
1. PLACE ADVANCE WARNING SIGNS, BARRICADES AND EROSION CONTROL DEVICES AS SHOWN IN THE PLANS.
 2. CONSTRUCT DETOUR AS SHOWN IN THE PLANS INCLUDING TEMPORARY GRADING AND DRAINAGE.
- ESTIMATED DURATION FOR PHASE 1 = 30 DAYS

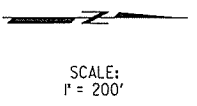

- PHASE 2 CONSTRUCTION SEQUENCE:**
1. SHIFT TRAFFIC ONTO THE DETOUR CONSTRUCTED IN PHASE 1
 2. CONSTRUCT FULL DEPTH RECONSTRUCTION, GRADING AND DRAINAGE FROM STA. 353+00.00 TO STA. 357+00.00
 3. CONSTRUCT RCB AND EAST END SECTION AT STA. 355+25.00
- ESTIMATED DURATION FOR PHASE 2 = 60 DAYS

- PHASE 3 CONSTRUCTION SEQUENCE:**
1. SHIFT TRAFFIC FROM DETOUR ONTO COMPLETED FULL RECONSTRUCTION SECTION
 2. REMOVE DETOUR AND TEMPORARY DRAINAGE STRUCTURES
 3. CONSTRUCT DRAINAGE STRUCTURE END SECTIONS, DRIVEWAY AND REMAINDER OF GRADING AND DRAINAGE
 4. MILL AND OVERLAY PAVEMENT FROM STA. 339+27.53 TO STA. 353+00.00 AND FROM STA. 357+00.00 TO STA. 369+50.00
- ESTIMATED DURATION FOR PHASE 3 = 30 DAYS

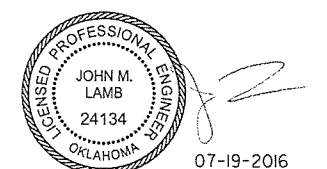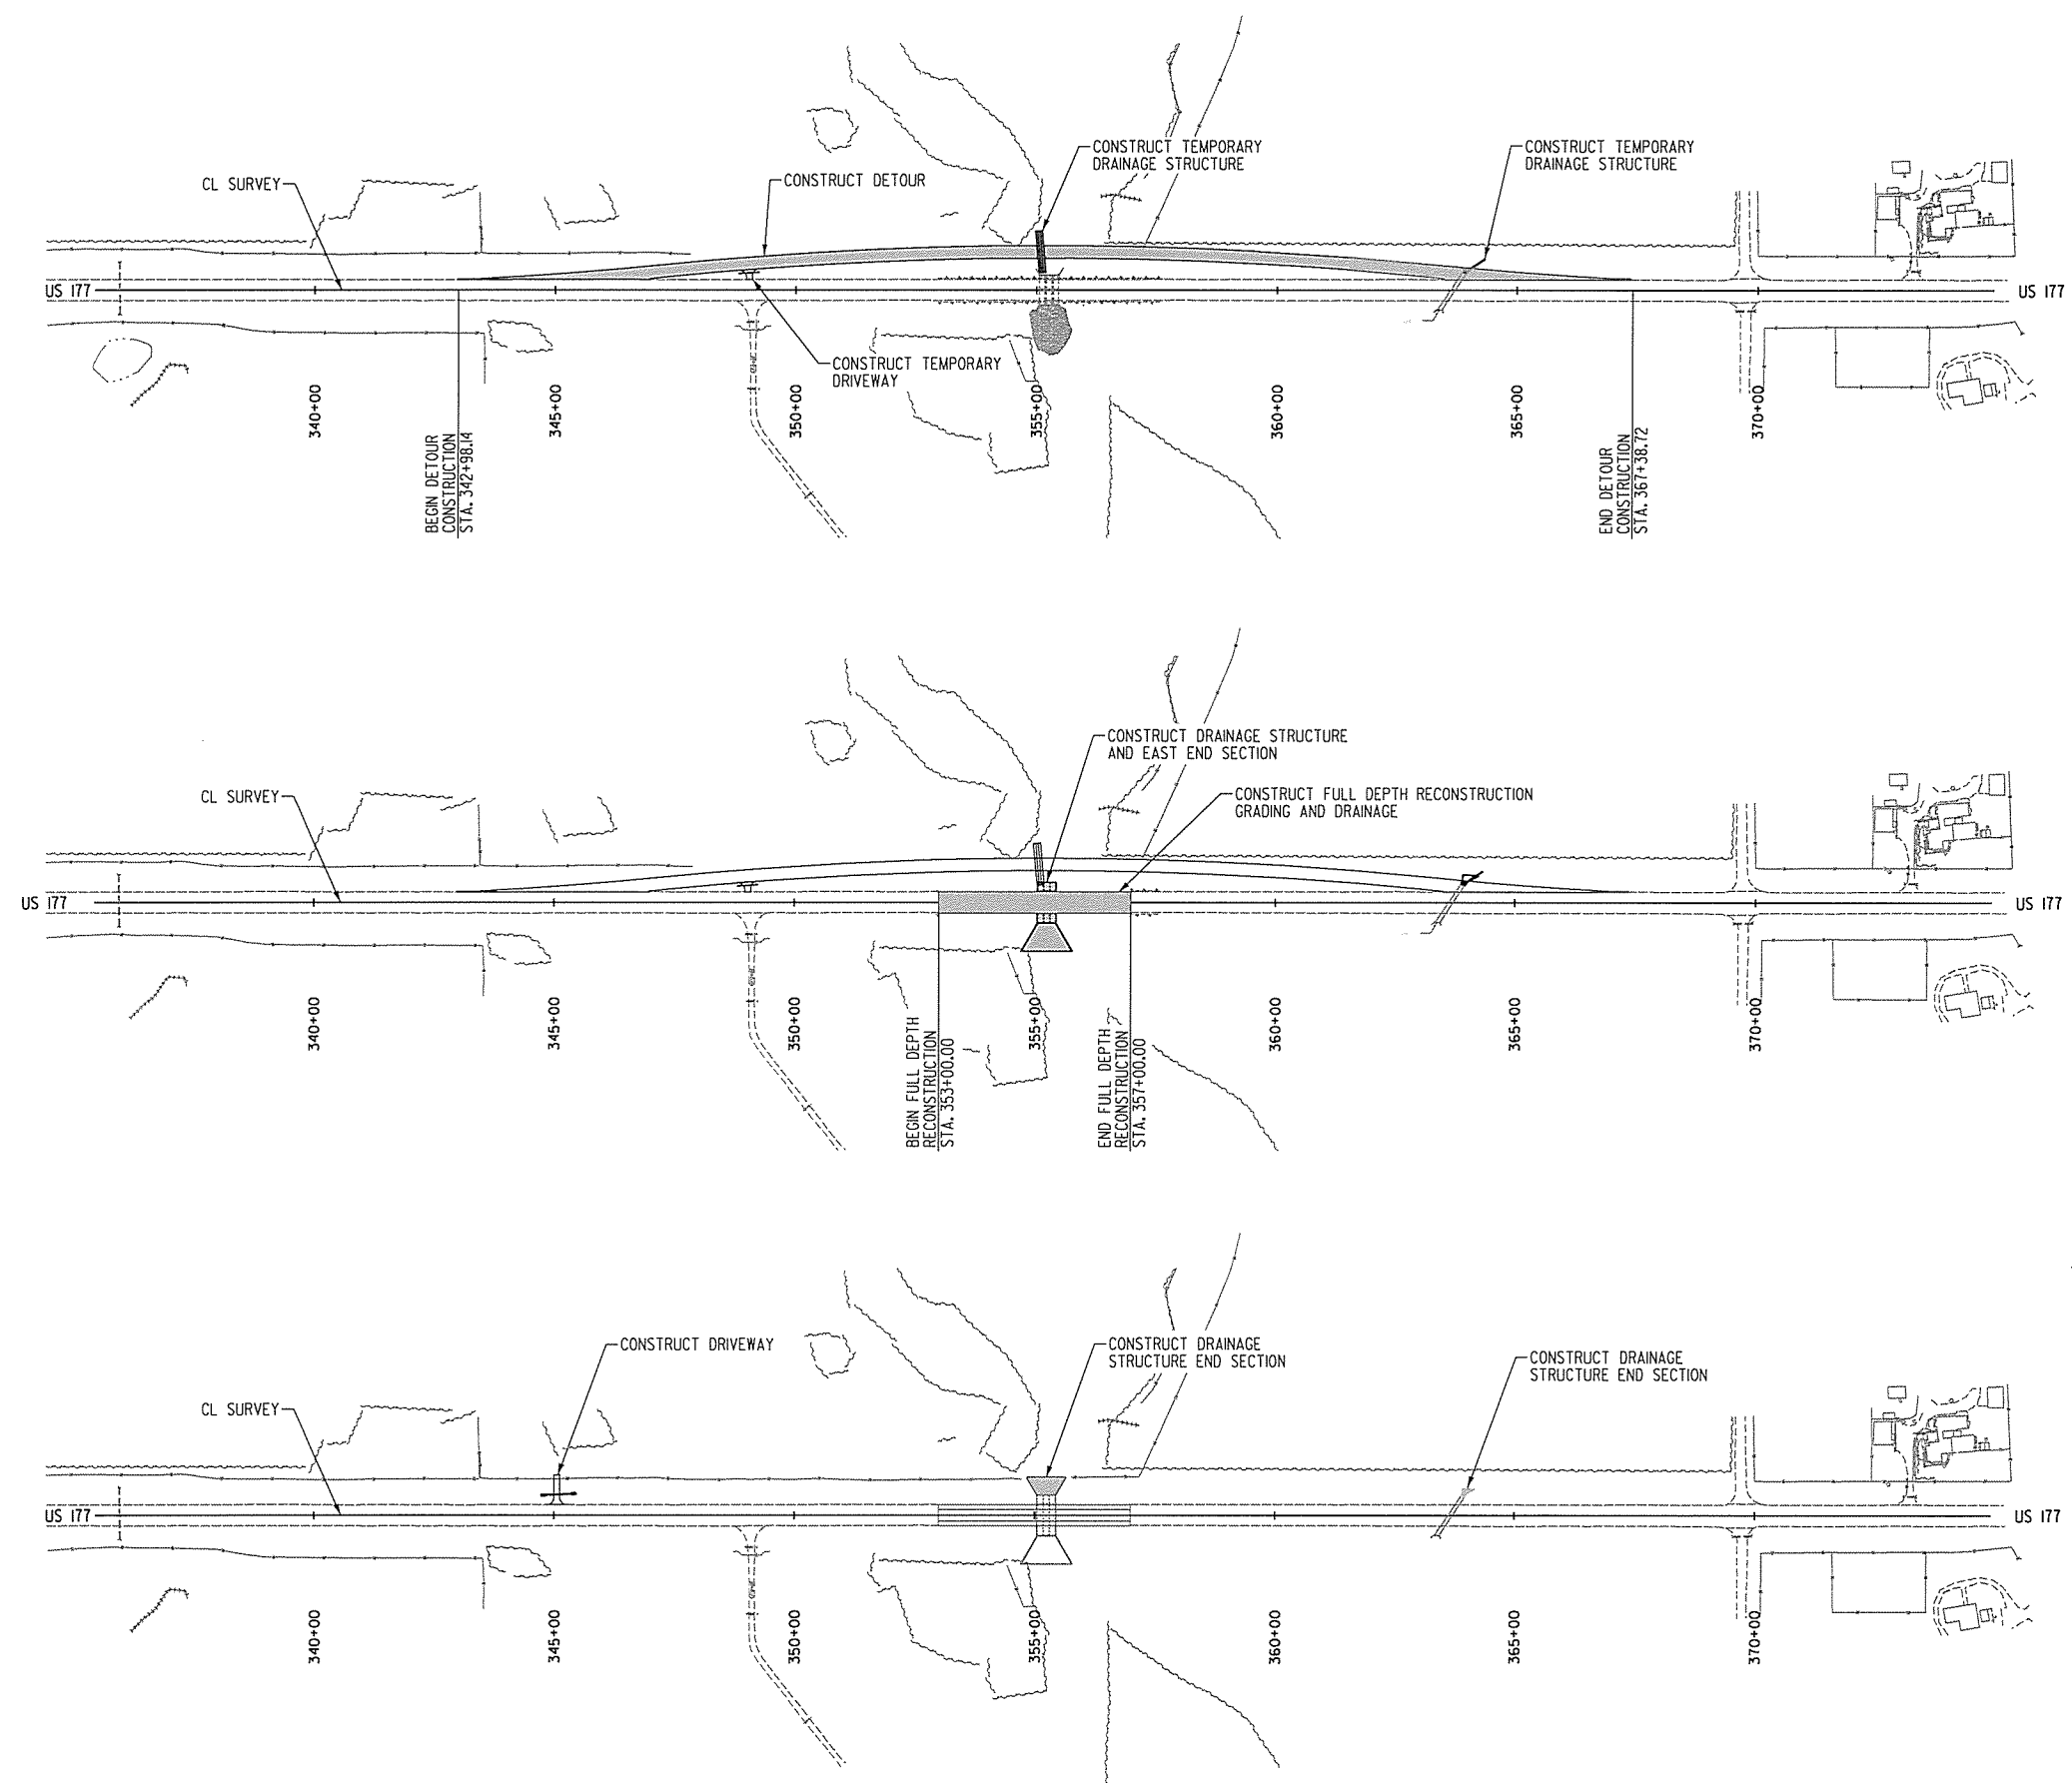

CA 5769 PE/LS
 LAMB-STAR ENGINEERING, L.P.
 5700 W. PLANO PARKWAY, SUITE 1000
 PLANO, TX 75093
 214-440-3600

US-177

DESIGN	TWW
DRAWN	TWW
CHECKED	WLO
APPROVED	JML
SQUAD	L-S ENGR.

CONSTRUCTION SEQUENCE

H:\Projects\2012\GK_ODOT_EC0394F_US177\CAD\Sheets\EC0394-06_CS01.dgn 7/19/2016