
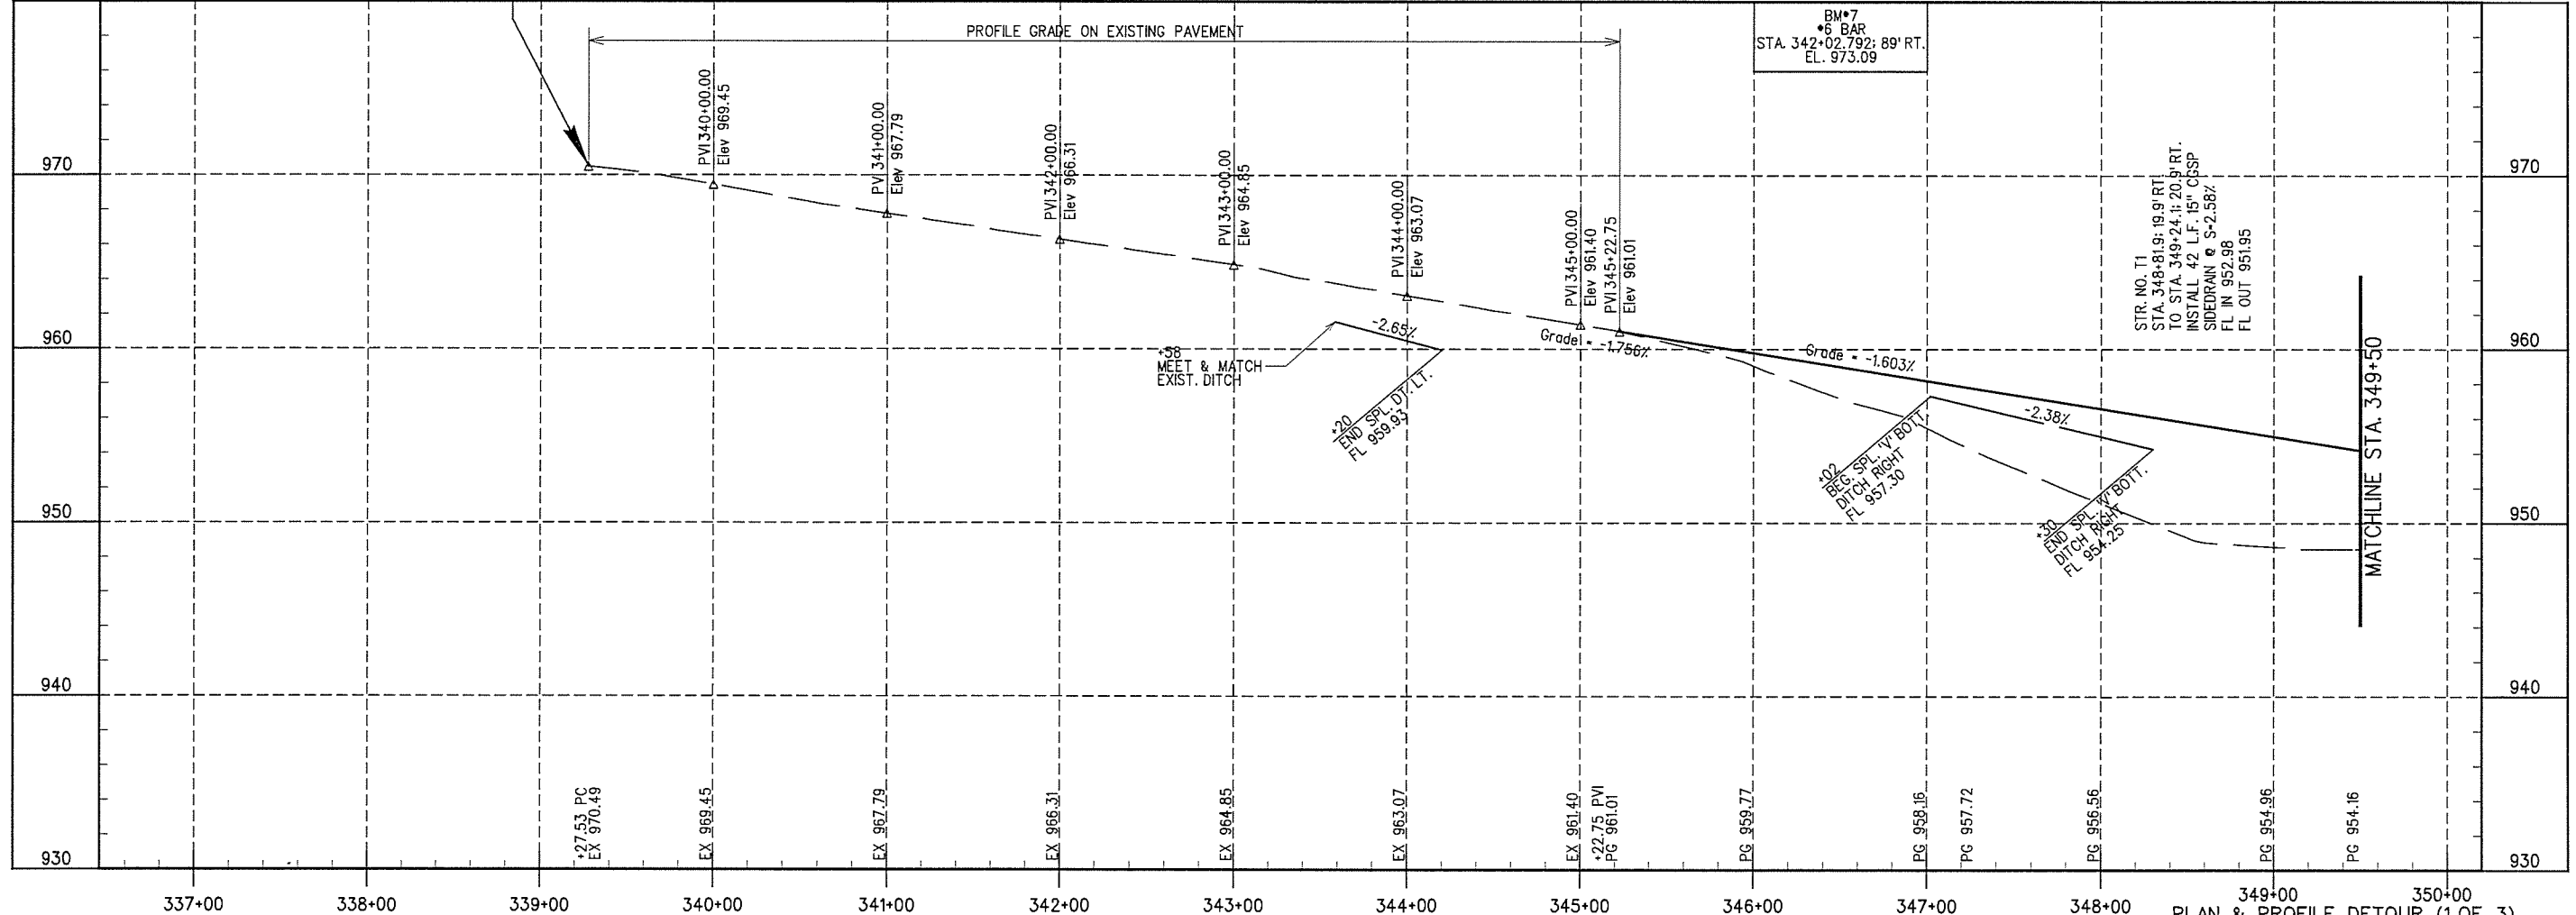


X:\Odot\EC-1394F-2\Civil\Detour P&P 1.dgn

12/8/2015

CURVE DATA CURVE D1		CURVE DATA CURVE D2	
PISTA. 343+27.90	PISTA. 355+30.36	PISTA. 343+27.90	PISTA. 355+30.36
N. 172,883.8773	N. 174,080.2462	N. 172,883.8773	N. 174,080.2462
E. 2,266,114.9207	E. 2,265,987.6119	E. 2,266,114.9207	E. 2,265,987.6119
$\Delta = 5^\circ 44' 02''$	$\Delta = 11^\circ 28' 04''$	$\Delta = 5^\circ 44' 02''$	$\Delta = 11^\circ 28' 04''$
T = 400.37'	T = 802.75'	T = 400.37'	T = 802.75'
L = 800.07'	L = 1600.14'	L = 800.07'	L = 1600.14'
R = 7994.76'	R = 7994.76'	R = 7994.76'	R = 7994.76'
E = 10.02'	E = 40.20'	E = 10.02'	E = 40.20'
e = 0.08	e = 0.08	e = 0.08	e = 0.08
V = 50 MPH	V = 50 MPH	V = 50 MPH	V = 50 MPH
S = N.C.	S = N.C.	S = N.C.	S = N.C.

SCALE:
1" = 50'

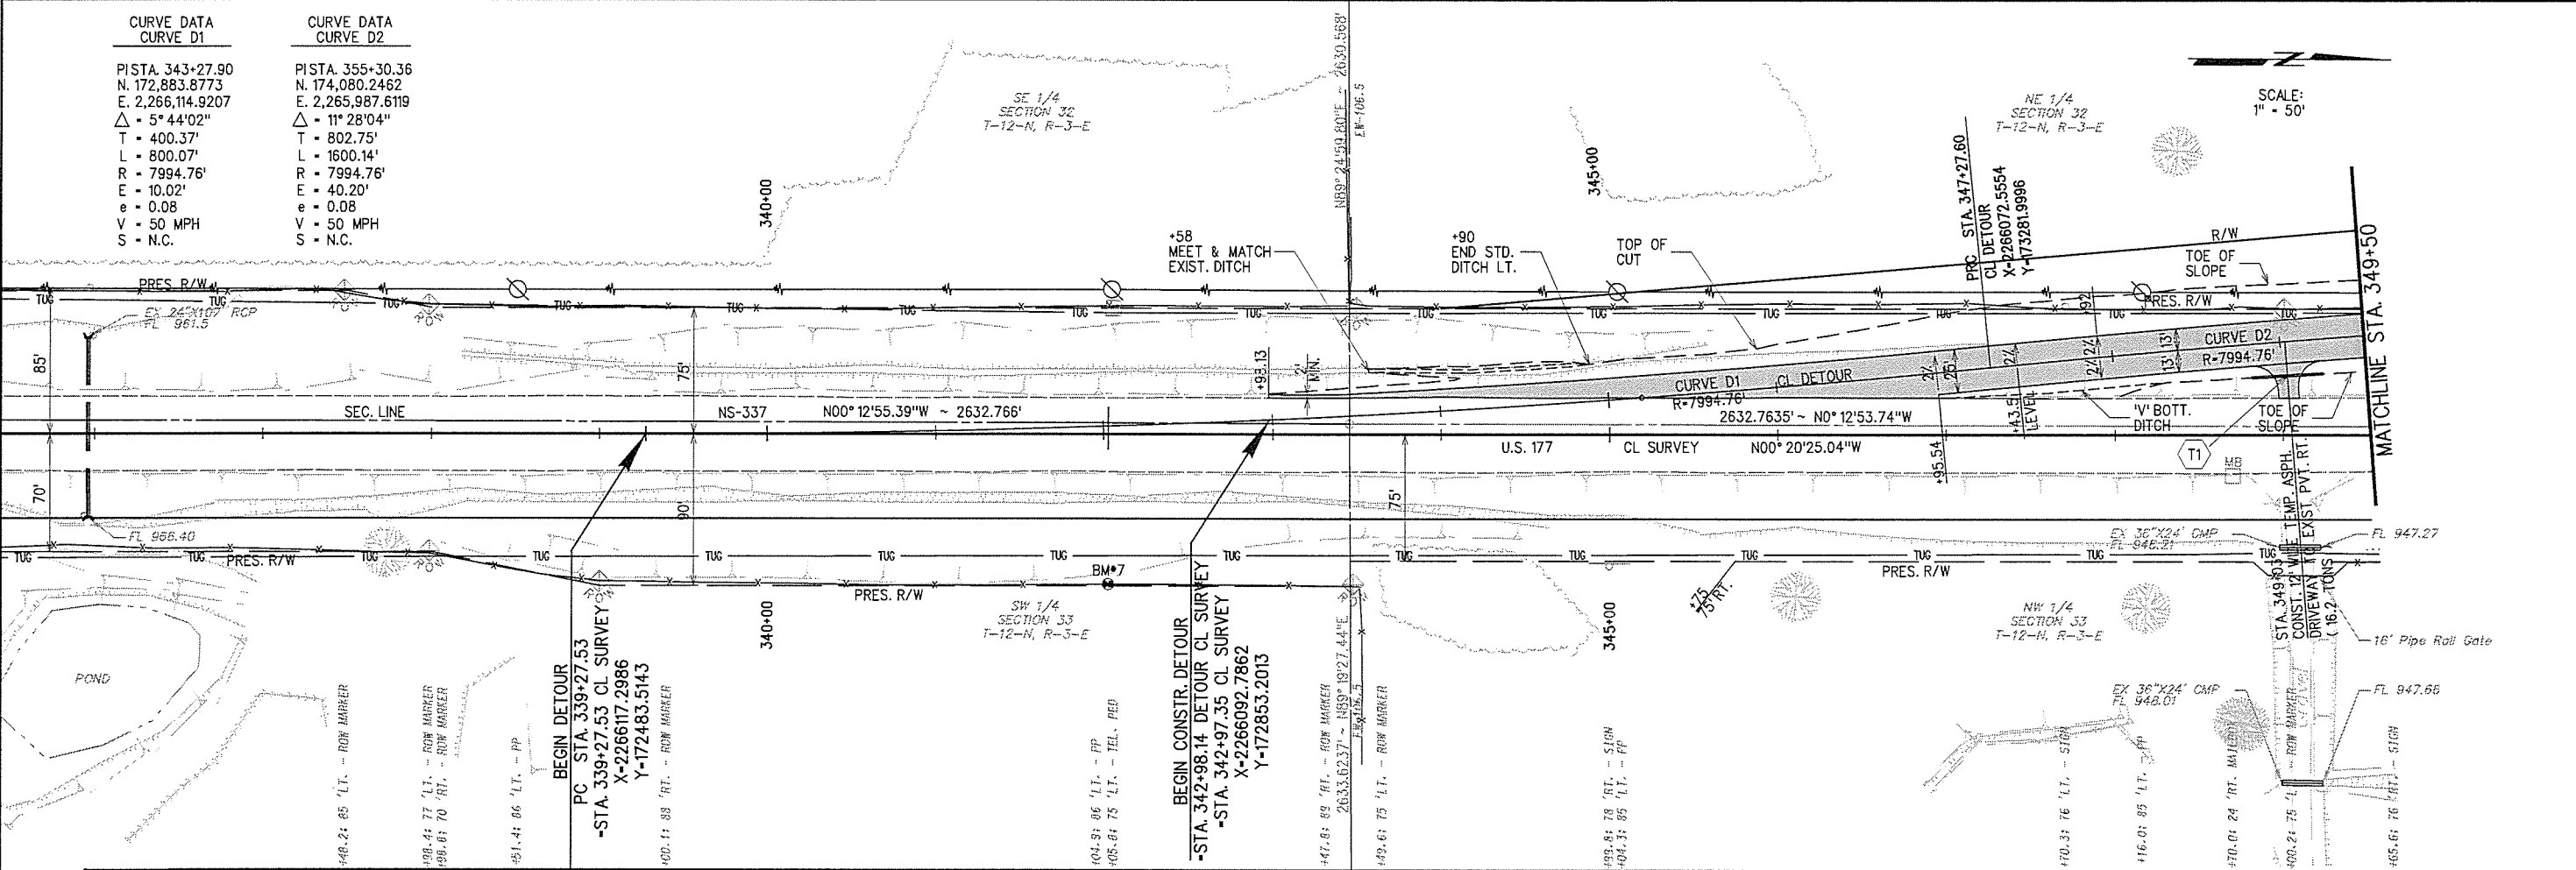

PLAN & PROFILE DETOUR (1 OF 3)