



H:\Projects\2012\GK ODOT EC1394F US17\CAD\Sheets\EC1394-06_TCO4.dgn

12/1/2015

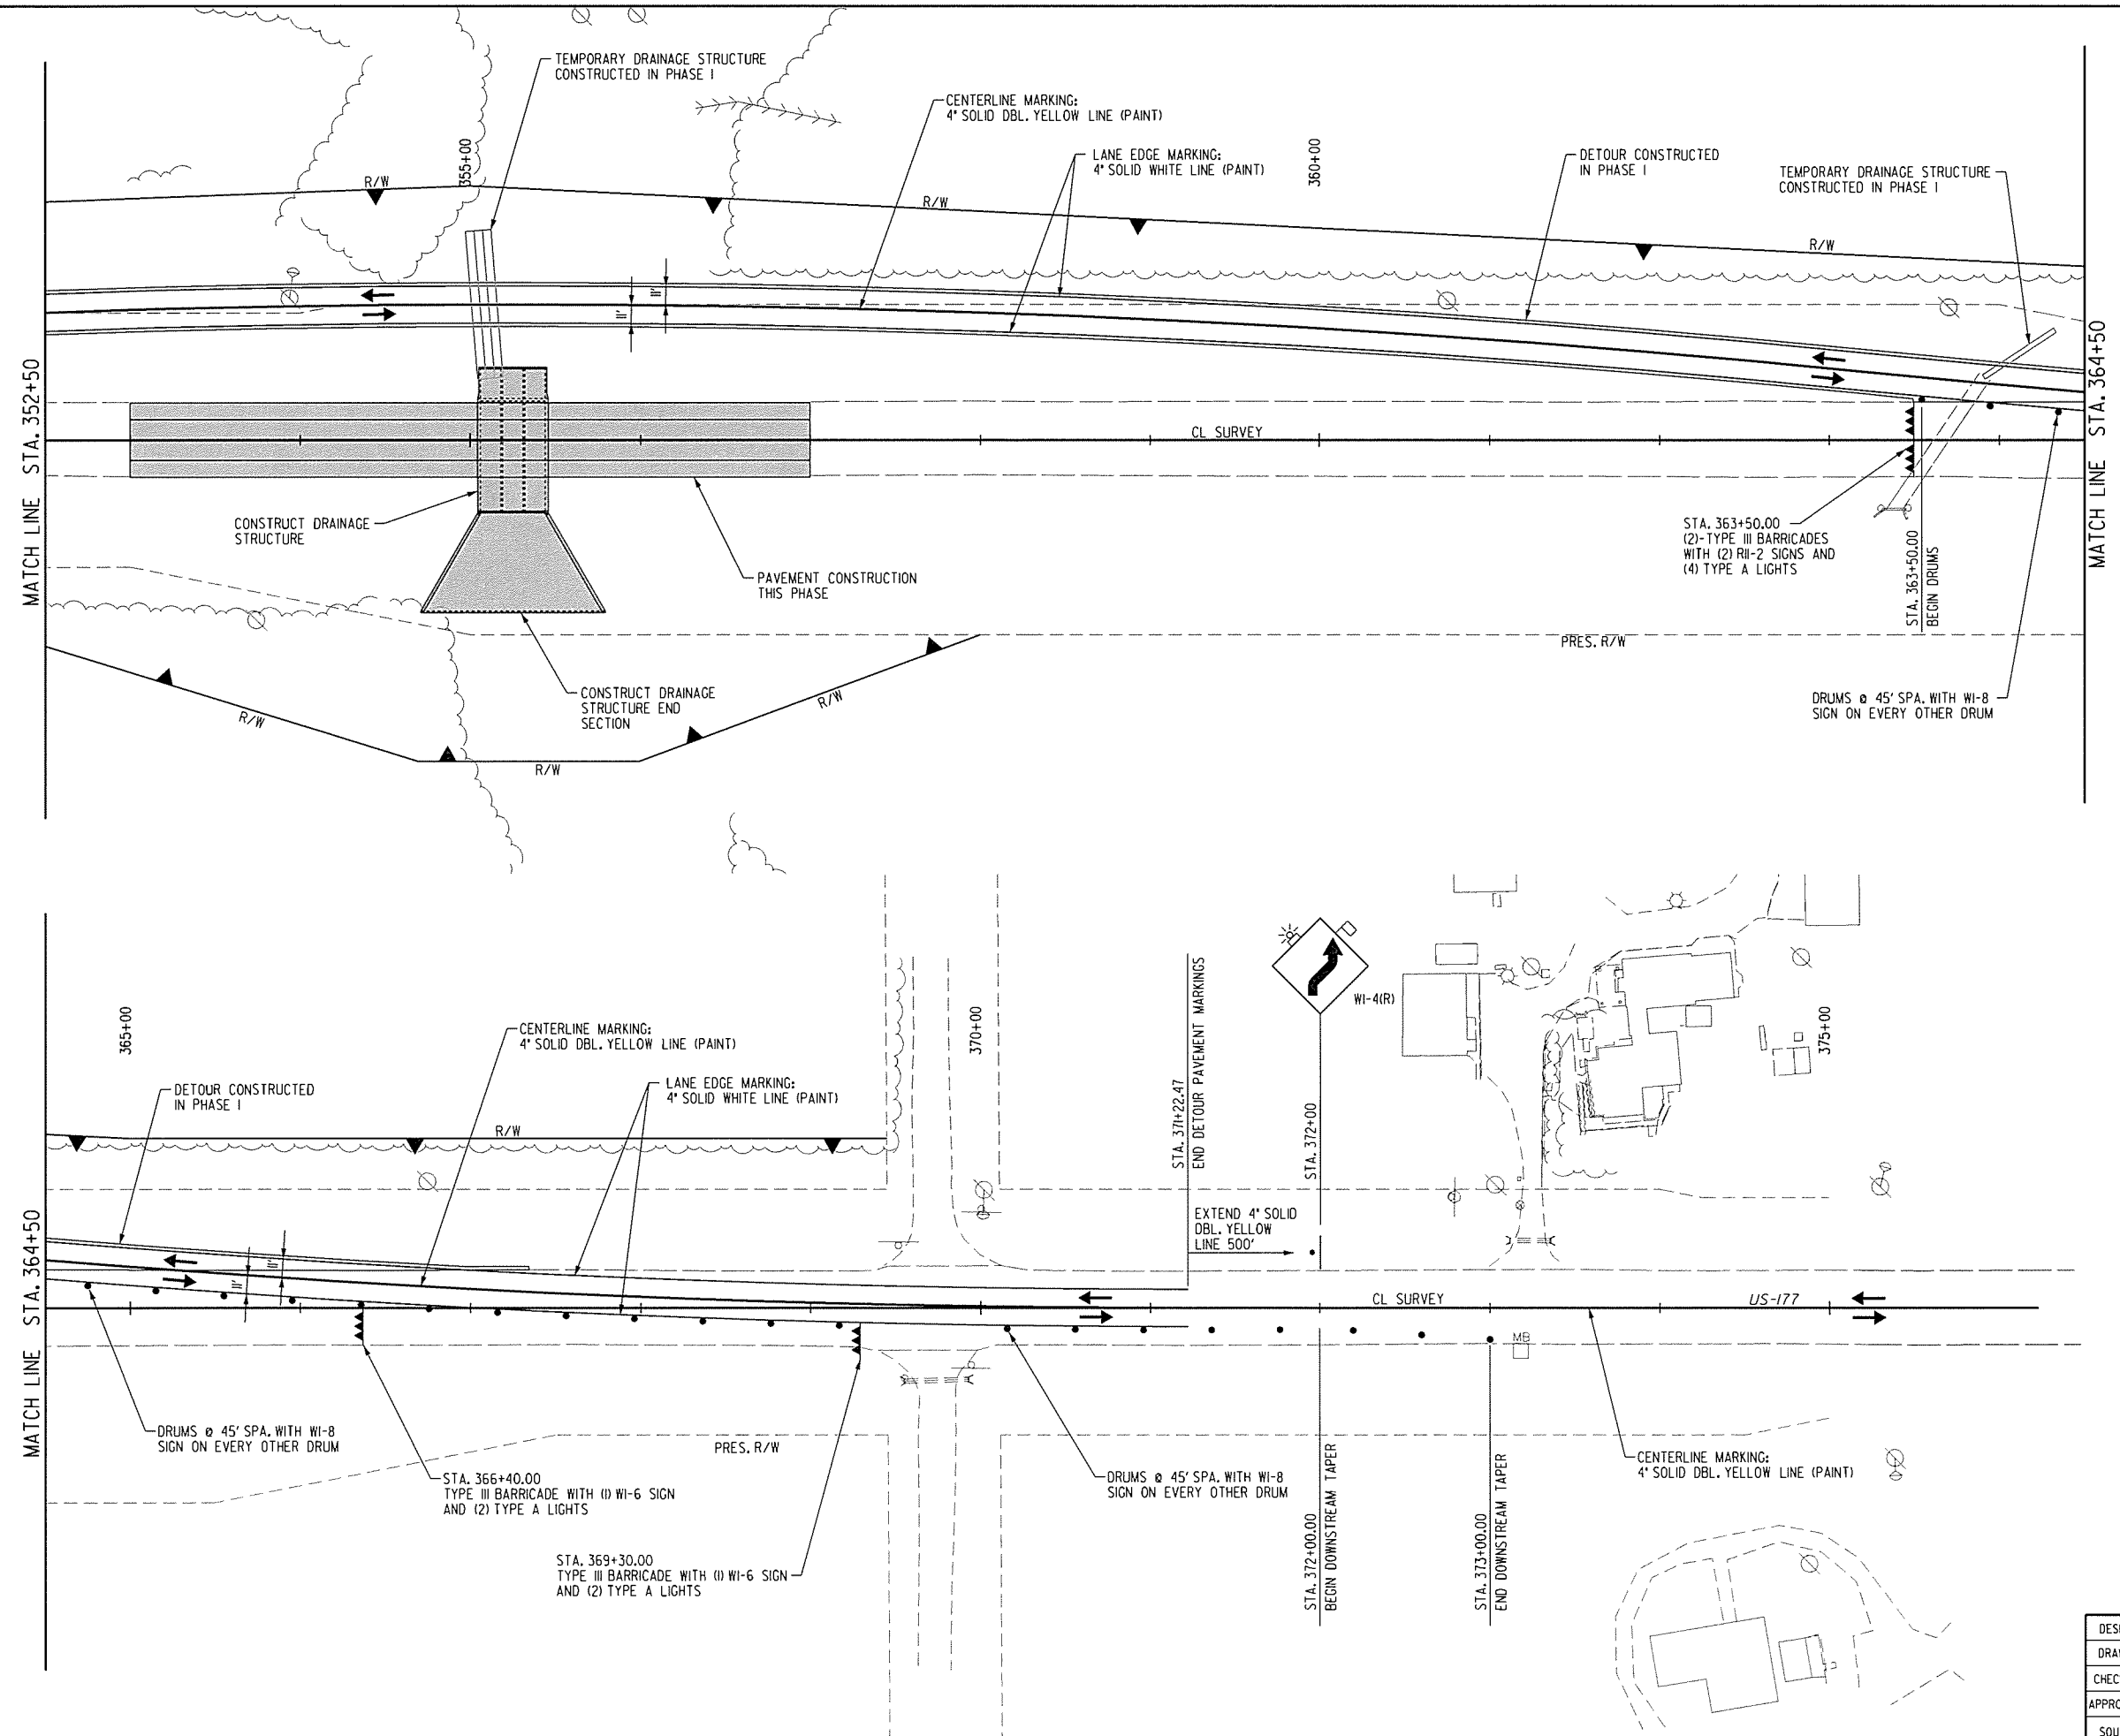

SCALE:
1" = 50'

SUMMARY OF TRAFFIC CONTROL (THIS SHEET)		
ITEM		NO. REQ'D.
SIGN: W5-1	(16.0 S.F.)	1
SIGN: RII-2	(10.0 S.F.)	2
SIGN: WI-4(R)	(16.0 S.F.)	1
SIGN: WI-6	(8.0 S.F.)	10
SIGN: WI-8	(3.0 S.F.)	12
TYPE III BARRICADES		4
DRUMS		23
TYPE A LIGHTS		10
TRAFFIC STRIPE PAINT 4" WHITE		3751
TRAFFIC STRIPE PAINT 4" YELLOW		4751
PVMT MRK REMOVAL TRAFFIC STRIPE		4662

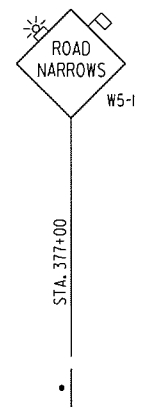



 JOHN M. LAMB
 24134
 OKLAHOMA

CA 5769 PE/LS
 LAMB-STAR ENGINEERING, L.P.
 5700 W. PLANO PARKWAY, SUITE 1000
 PLANO, TX 75093
 214-440-3600
 12-01-2015
 US-177 (2 OF 2)

DESIGN	TWW	
DRAWN	TWW	
CHECKED	WLO	
APPROVED	JML	
SQUAD	L-S ENGR.	

TRAFFIC CONTROL PLAN
PHASE 2
 JOB PIECE NO. 28941(04) SHEET NO. 27