


REV. NO.	DESCRIPTION	REVISIONS	DATE

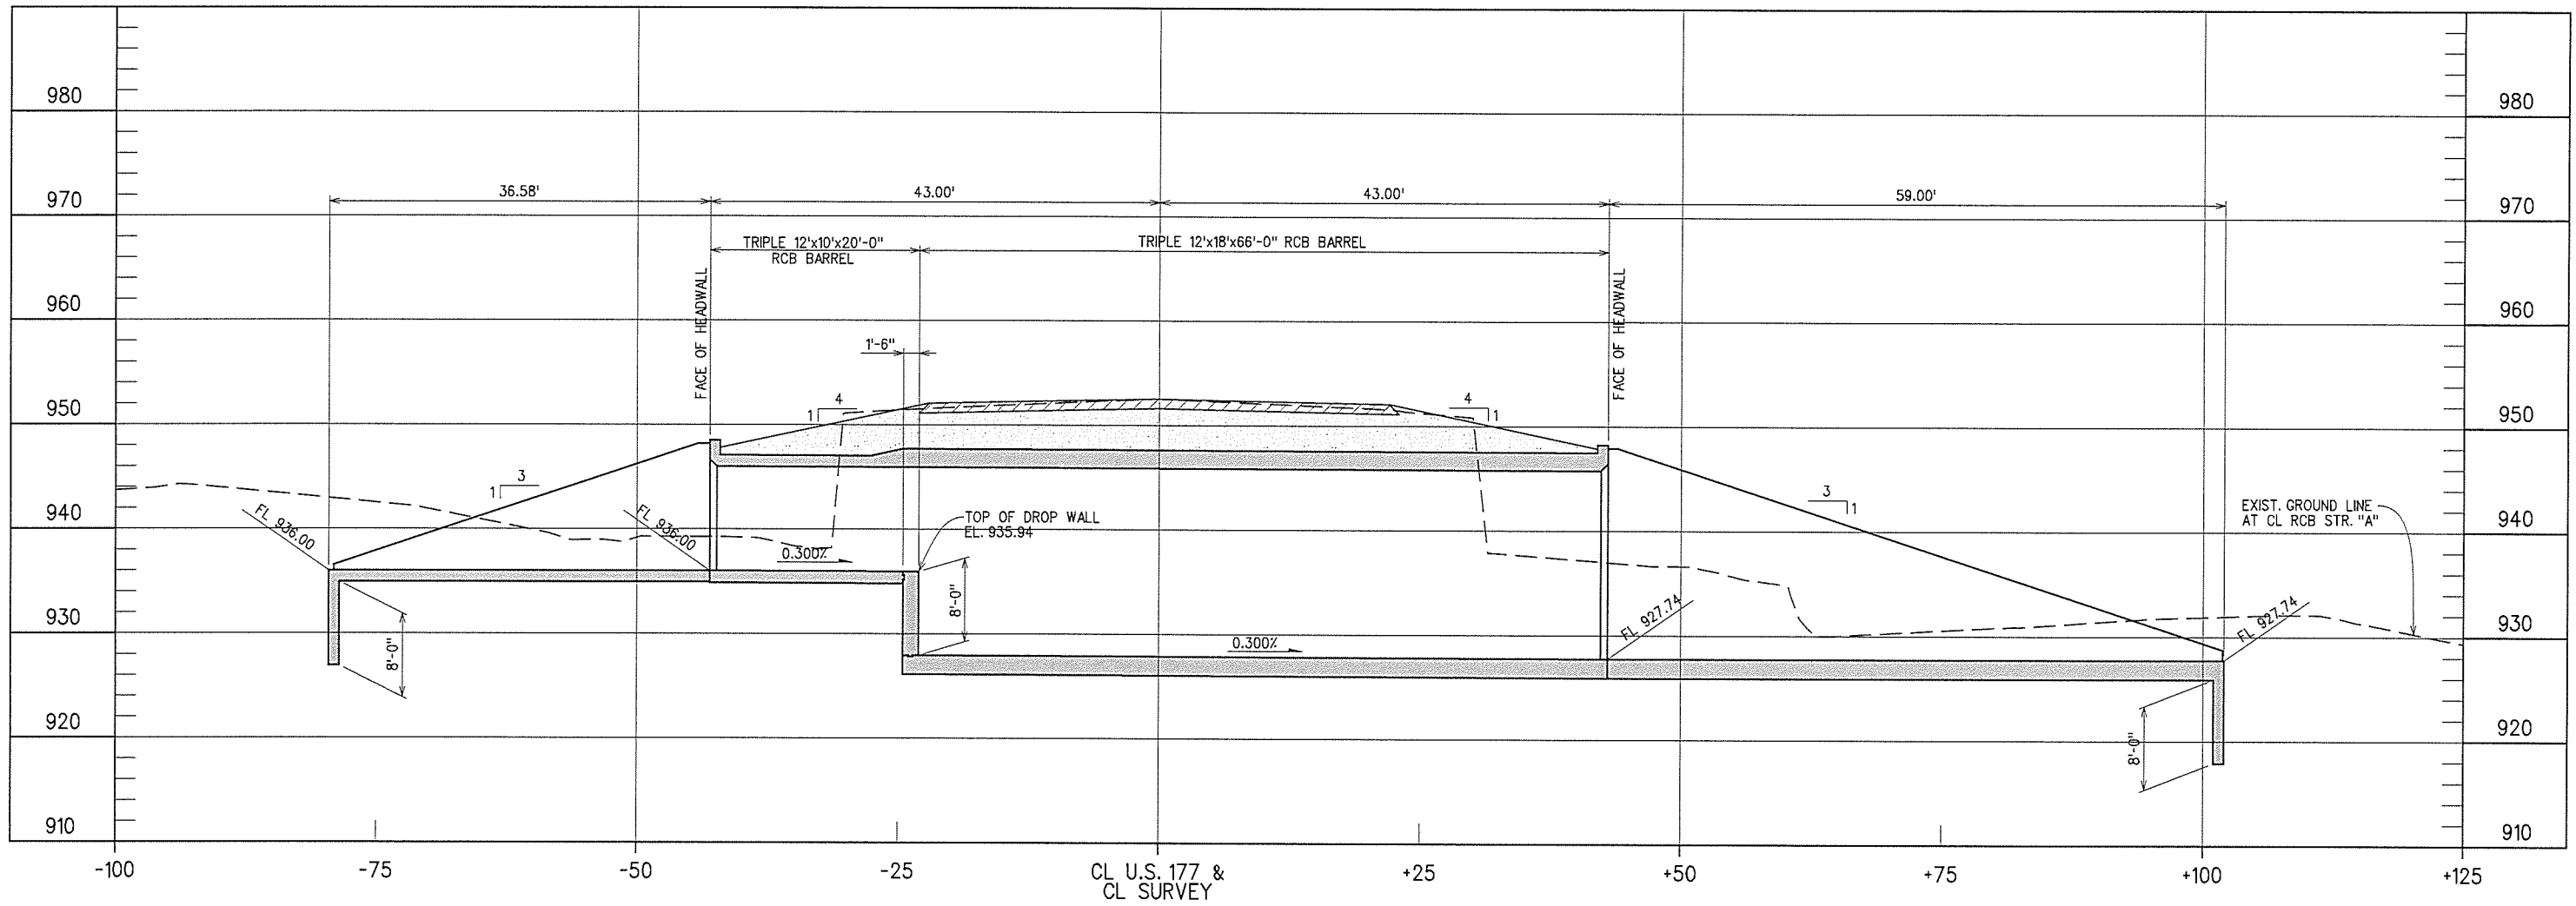

X:\0dot\EC-1394F-2\Struc\Bridge_A_Profile.dgn 12/8/2015

DESIGN		U.S. 177 OVER BRUSH CREEK	LINCOLN COUNTY
DRAWN		BRIDGE "A"	
CHECKED		STRUCTURE PROFILE	
APPROVED			
SQUAD	G/K ENGR.	JOB PIECE NO. 28941(04)	SHEET NO. 31