


12/8/2015 X:\0dot\EC-1394F-2\Civil\CrossSections.dgn

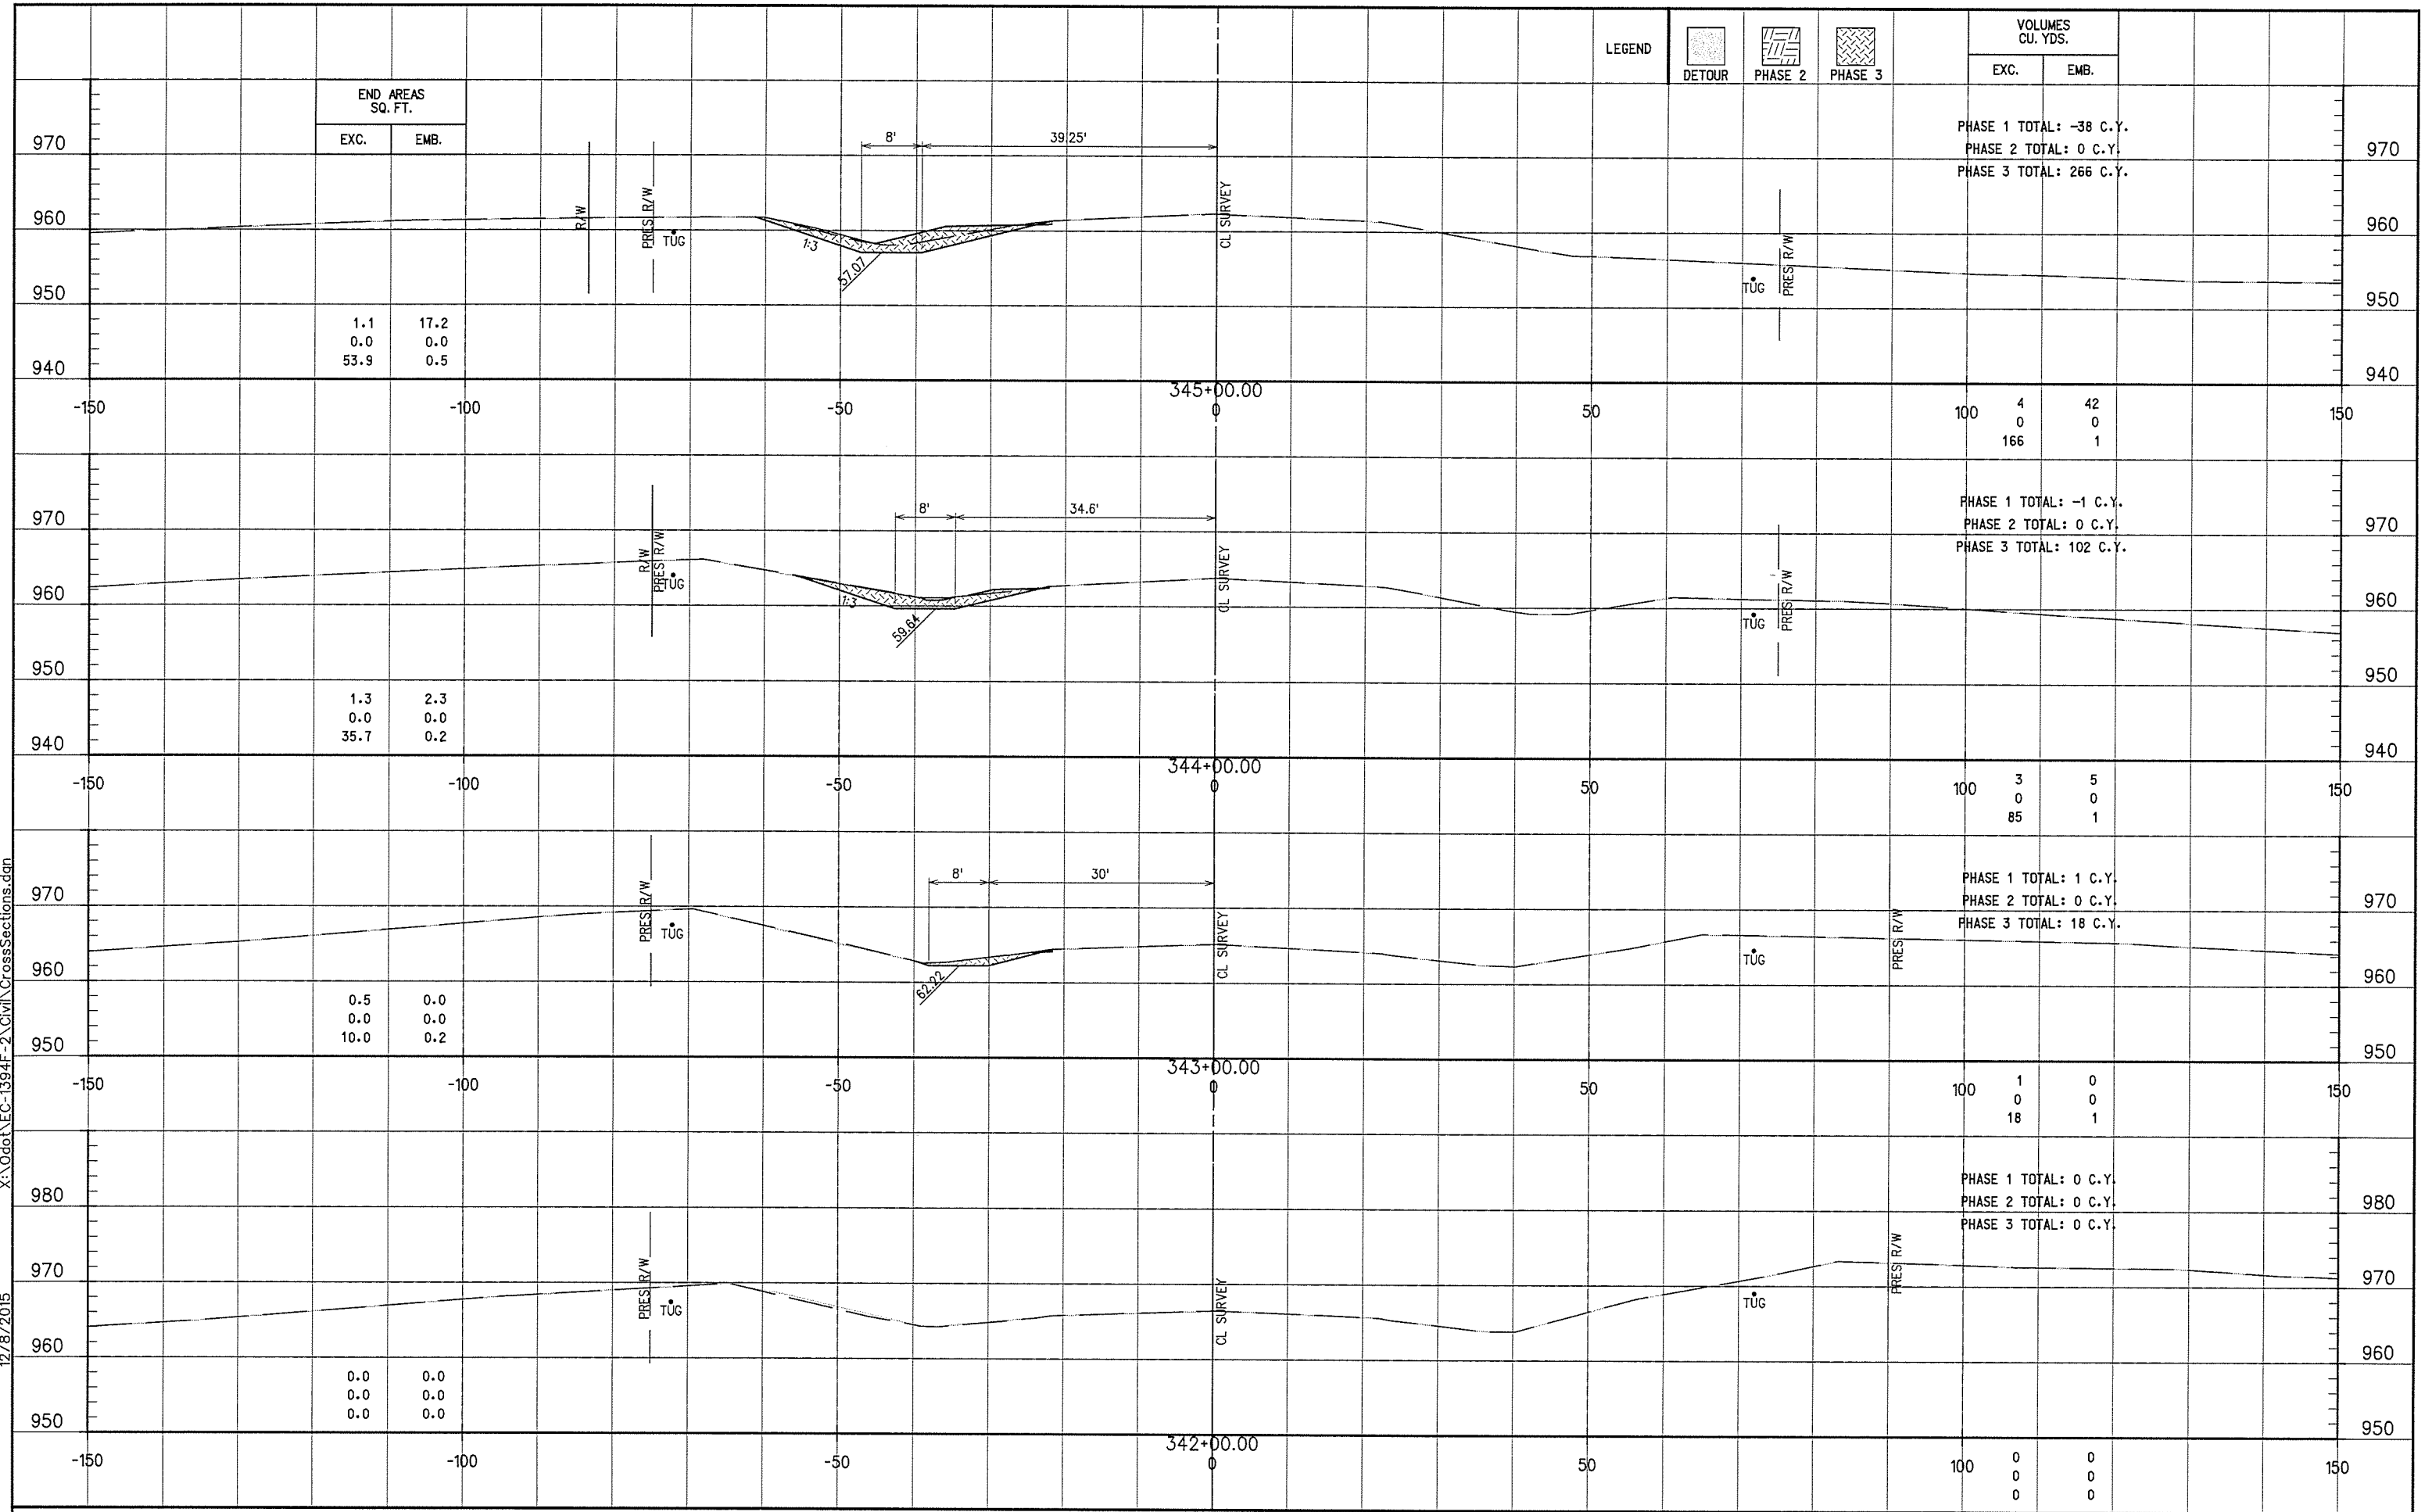

END AREAS SQ. FT.	
EXC.	EMB.

1.1	17.2
0.0	0.0
53.9	0.5

1.3	2.3
0.0	0.0
35.7	0.2

0.5	0.0
0.0	0.0
10.0	0.2

0.0	0.0
0.0	0.0
0.0	0.0

LEGEND	VOLUMES CU. YDS.		
	EXC.	EMB.	
DETOUR			
PHASE 2			
PHASE 3			

PHASE 1 TOTAL: -38 C.Y.
 PHASE 2 TOTAL: 0 C.Y.
 PHASE 3 TOTAL: 266 C.Y.

PHASE 1 TOTAL: -1 C.Y.
 PHASE 2 TOTAL: 0 C.Y.
 PHASE 3 TOTAL: 102 C.Y.

PHASE 1 TOTAL: 1 C.Y.
 PHASE 2 TOTAL: 0 C.Y.
 PHASE 3 TOTAL: 18 C.Y.

PHASE 1 TOTAL: 0 C.Y.
 PHASE 2 TOTAL: 0 C.Y.
 PHASE 3 TOTAL: 0 C.Y.

100	4	42
	0	0
	166	1

100	3	5
	0	0
	85	1

100	1	0
	0	0
	18	1

100	0	0
	0	0
	0	0

STA. 342+00.00 TO STA. 345+00.00

SCALE: 1"=10' VERT. & HORIZ.