


X:\0dd\LEC-1394F-2\Civil\CrossSections.dgn
12/8/2015

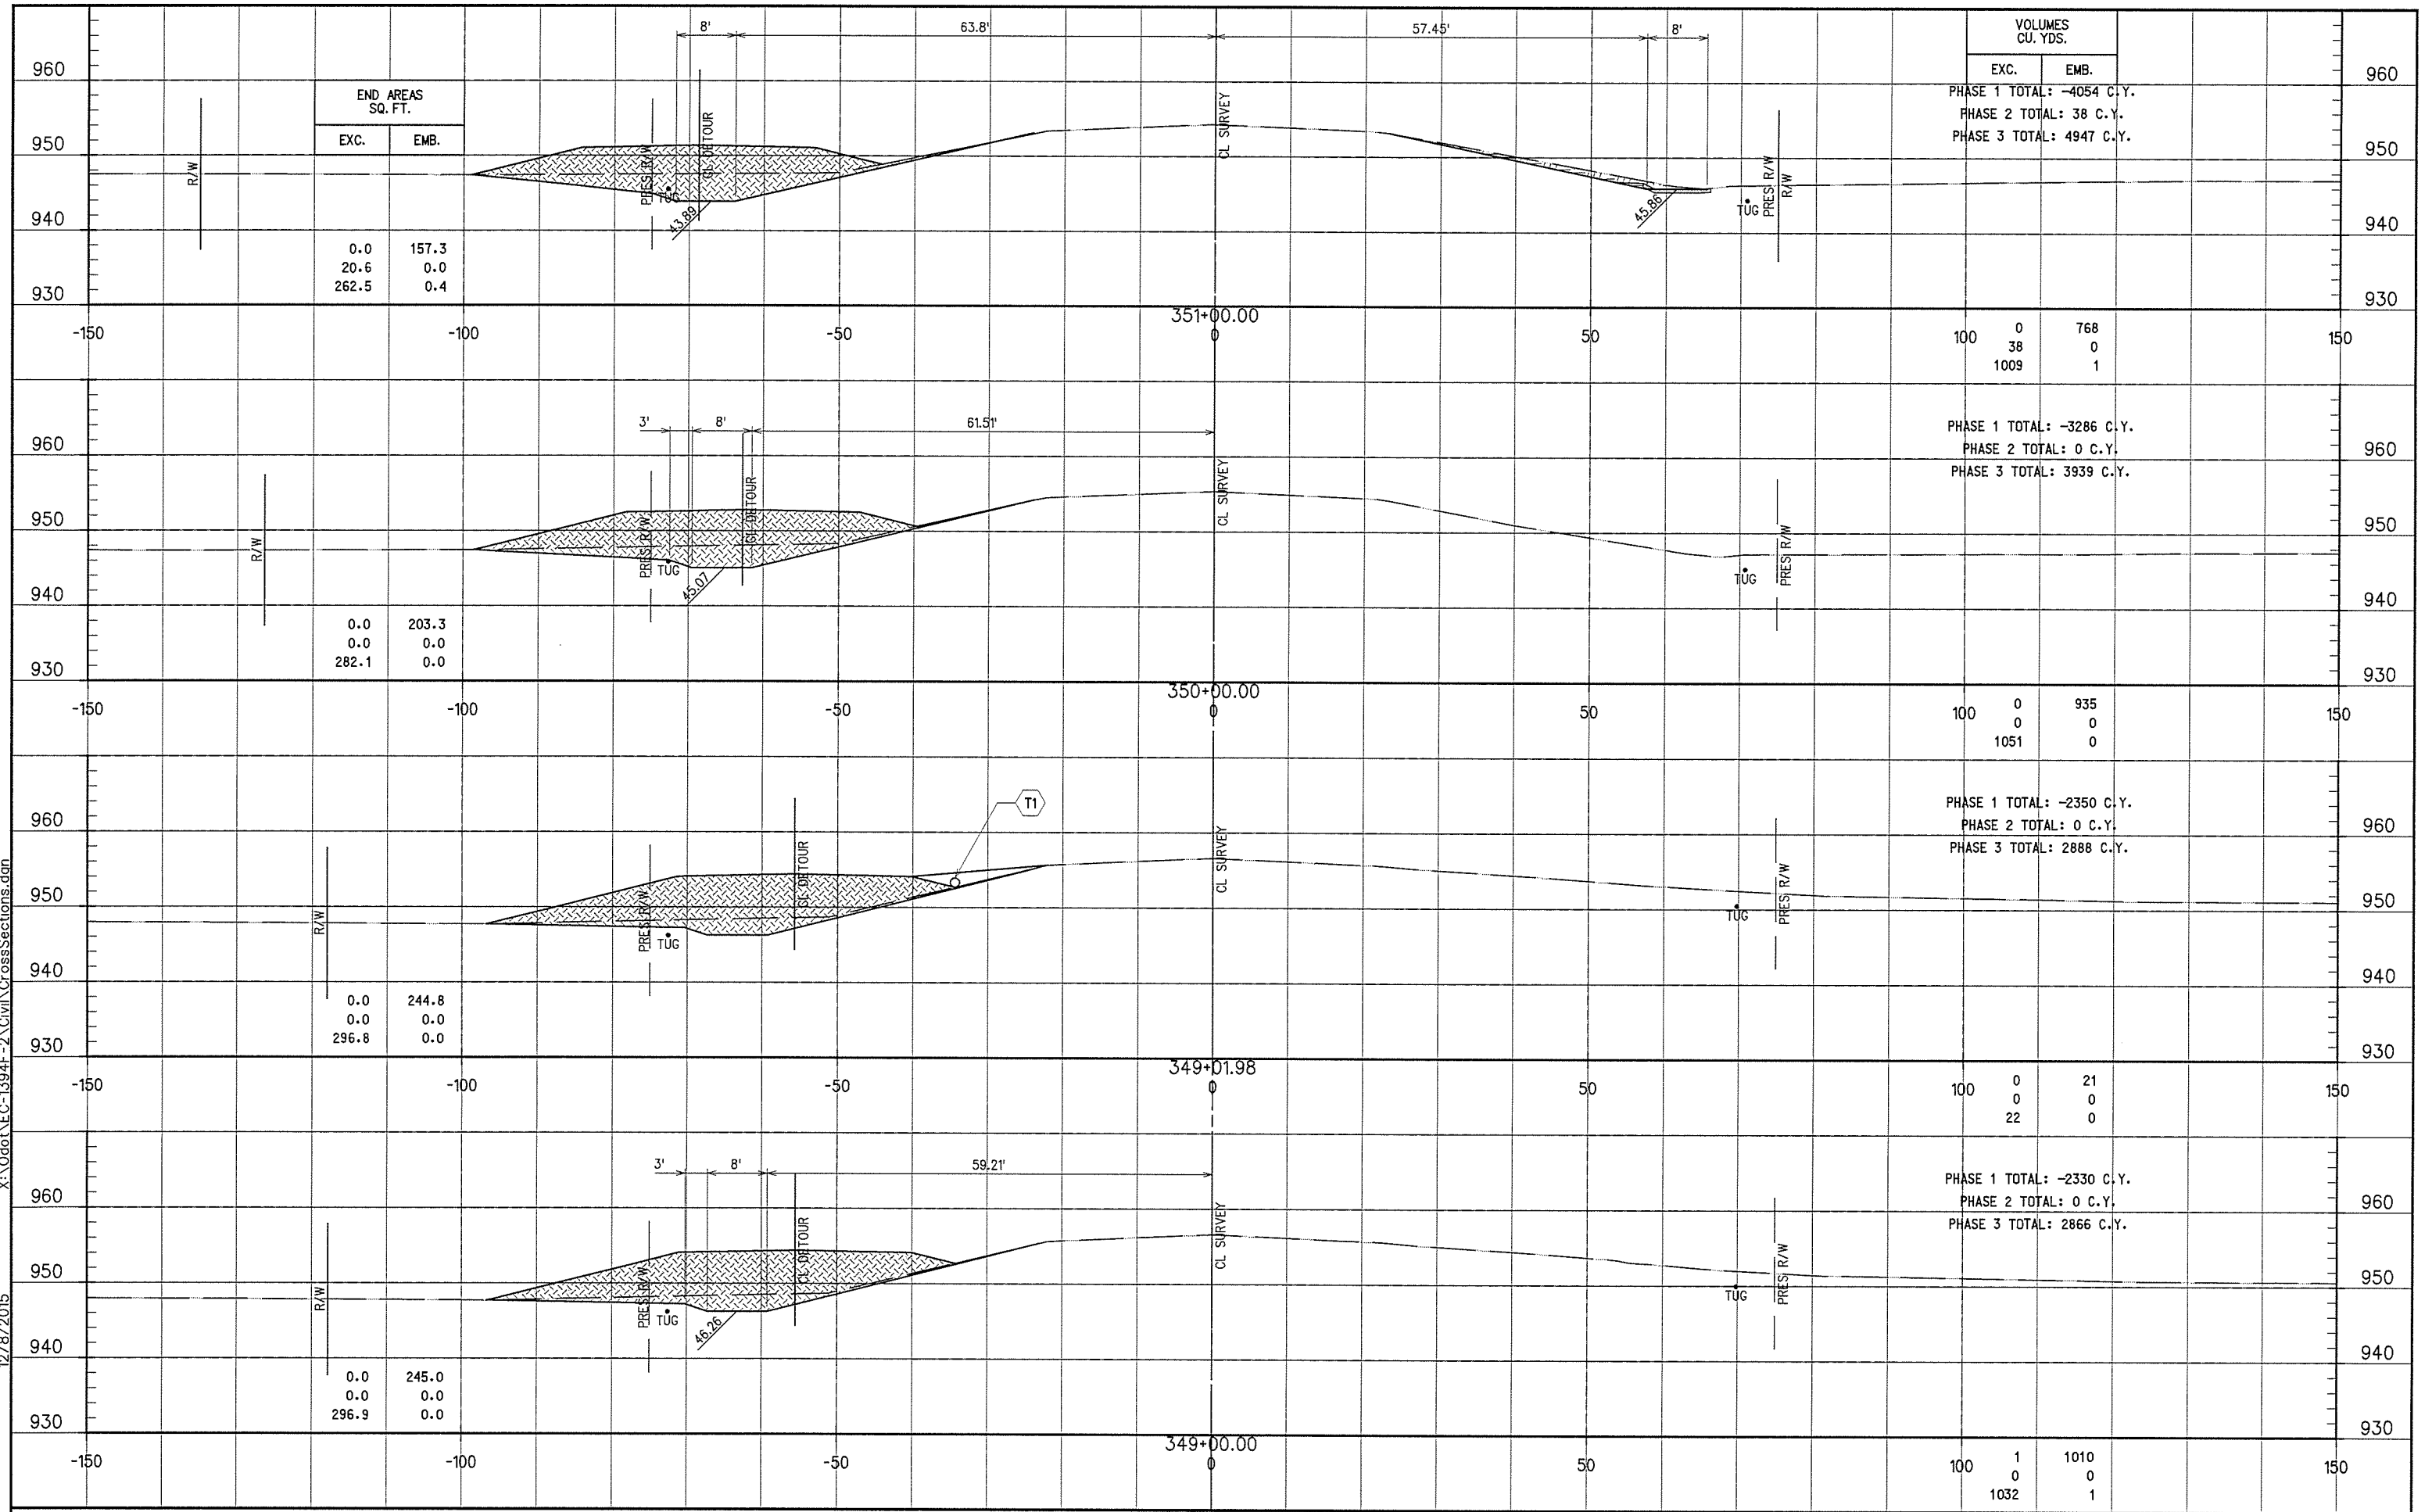

STA. 349+00.00 TO STA. 351+00.00

SCALE: 1"=10' VERT. & HORIZ.

CROSS SECTIONS - US-177

FAS PROJECT NO. 2894(04) SHEET NO. X-3