


12/8/2015 X:\0dot\EC-1394F-2\Civil\CrossSections.dgn

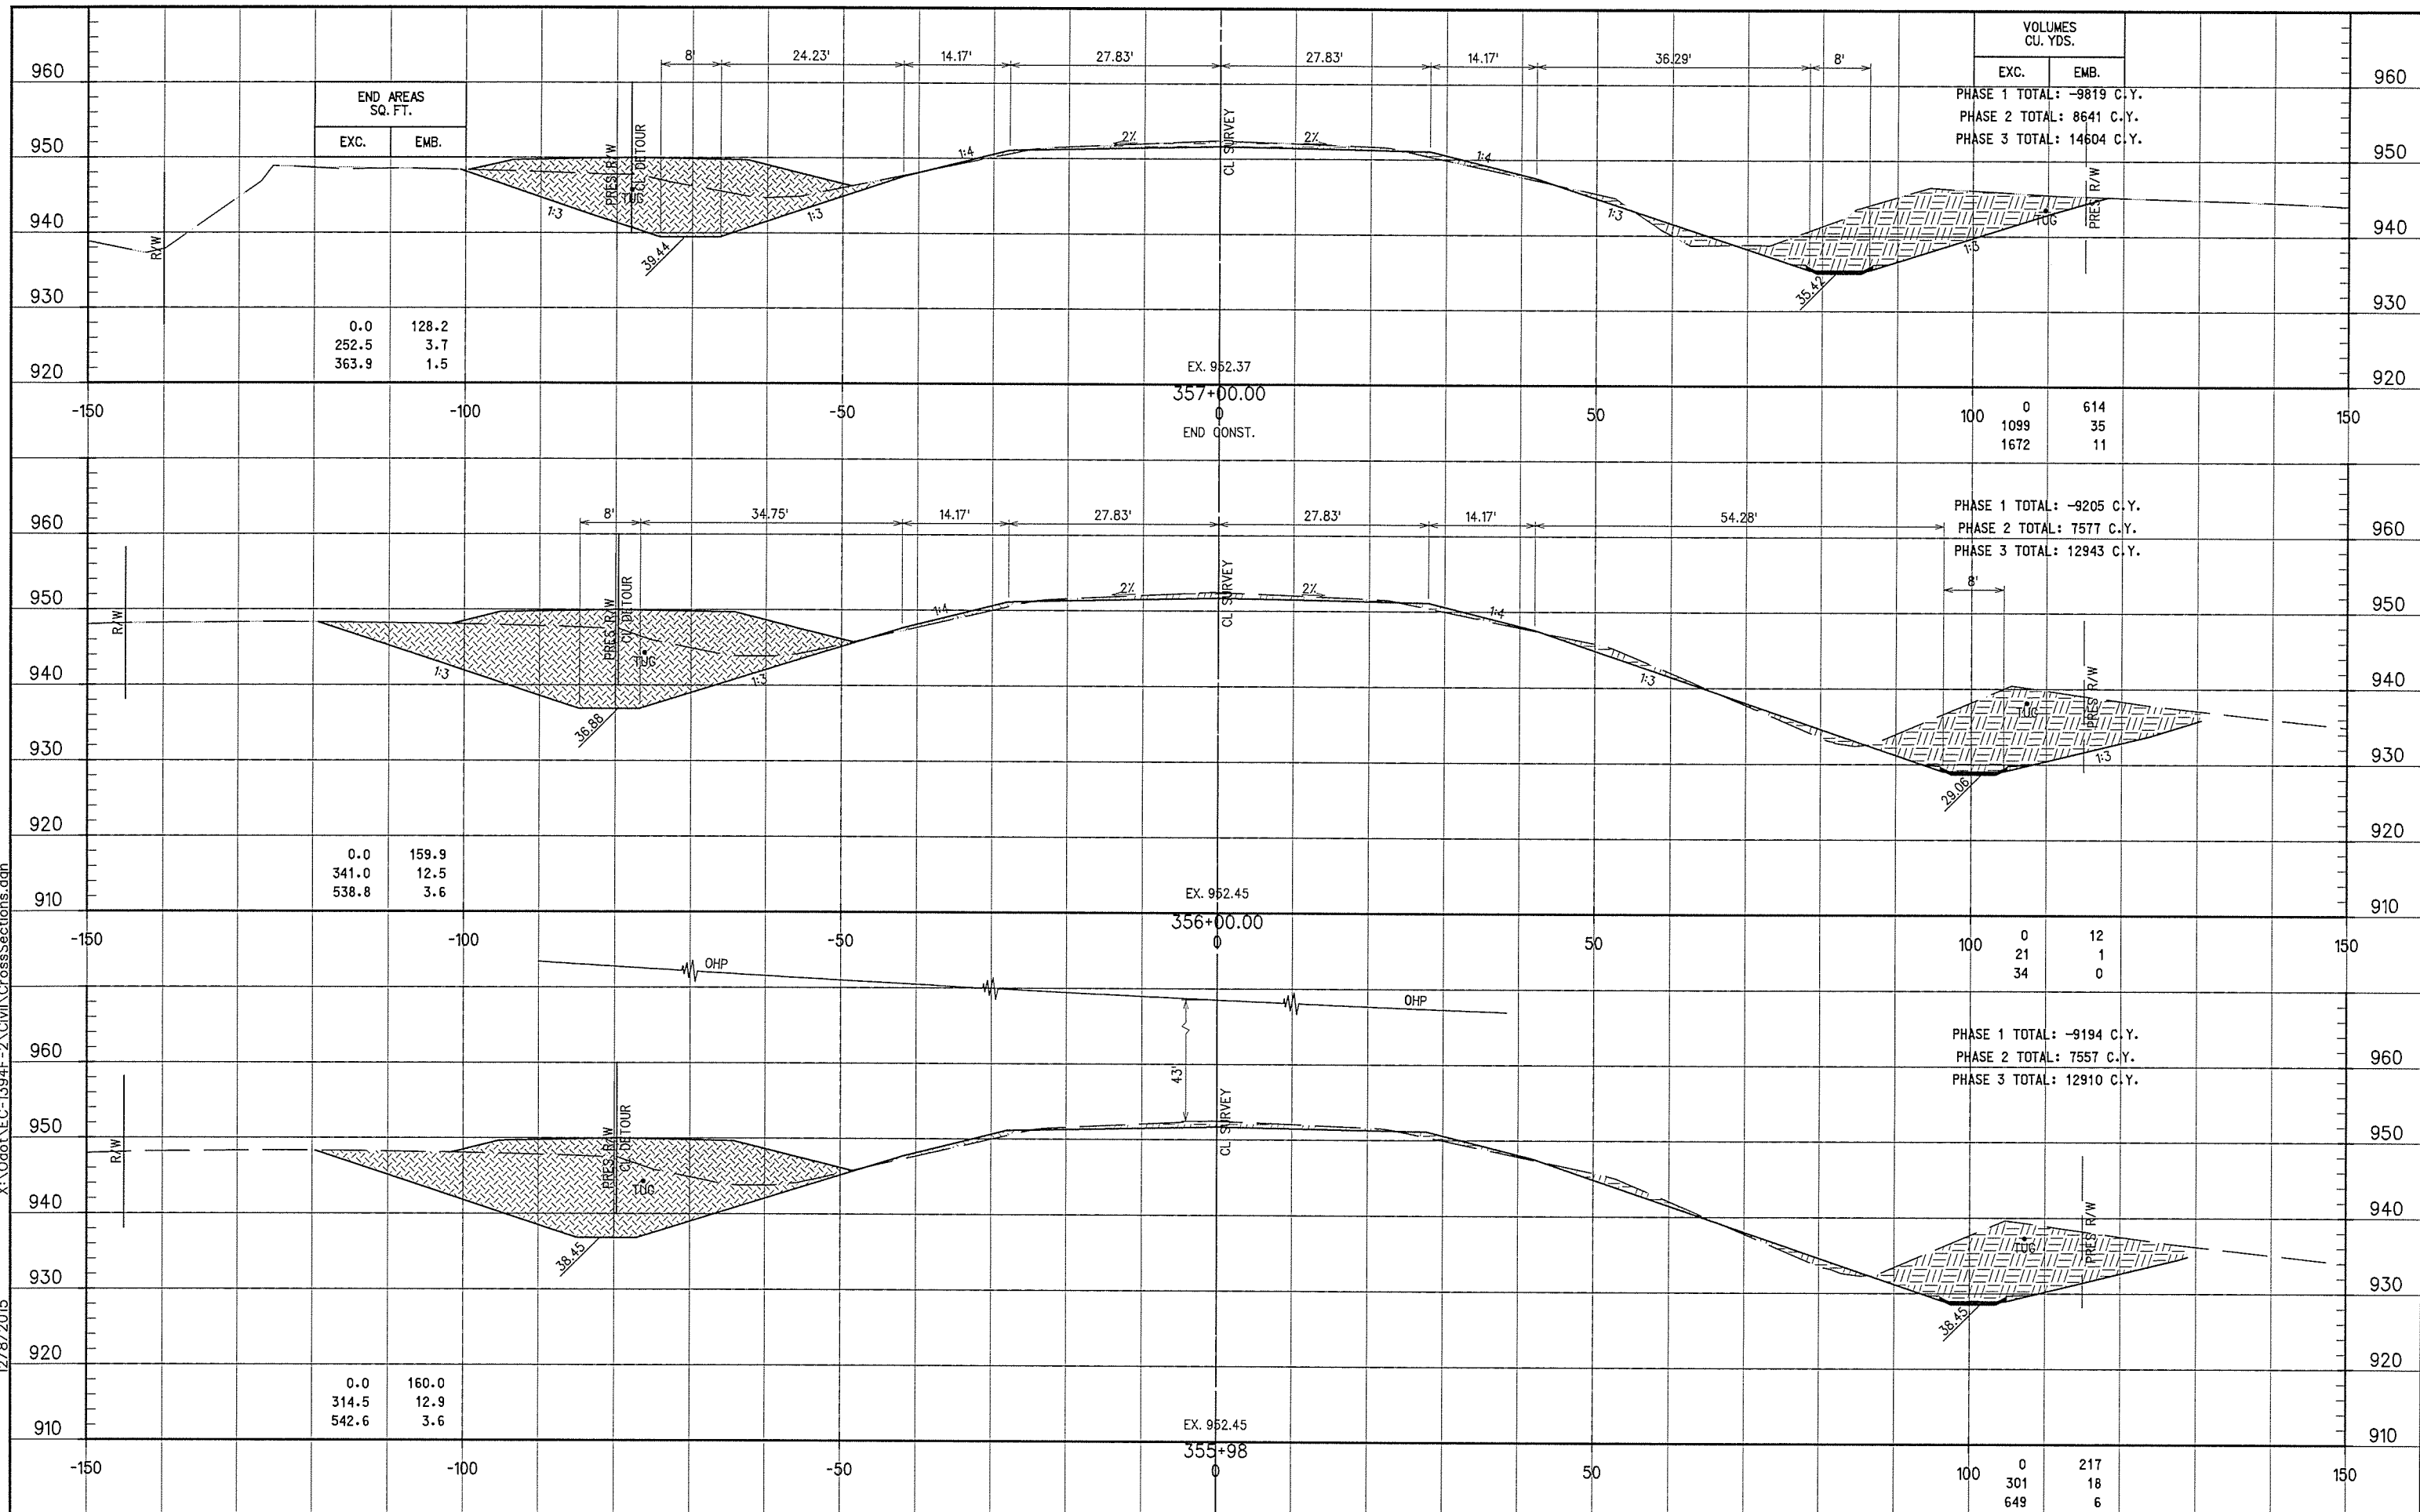

STA. 355+98 TO STA. 357+00.00

SCALE: 1"=10' VERT. & HORIZ.