


12/8/2015 X:\0dot\EC-1394F-2\Civil\CrossSections.dgn

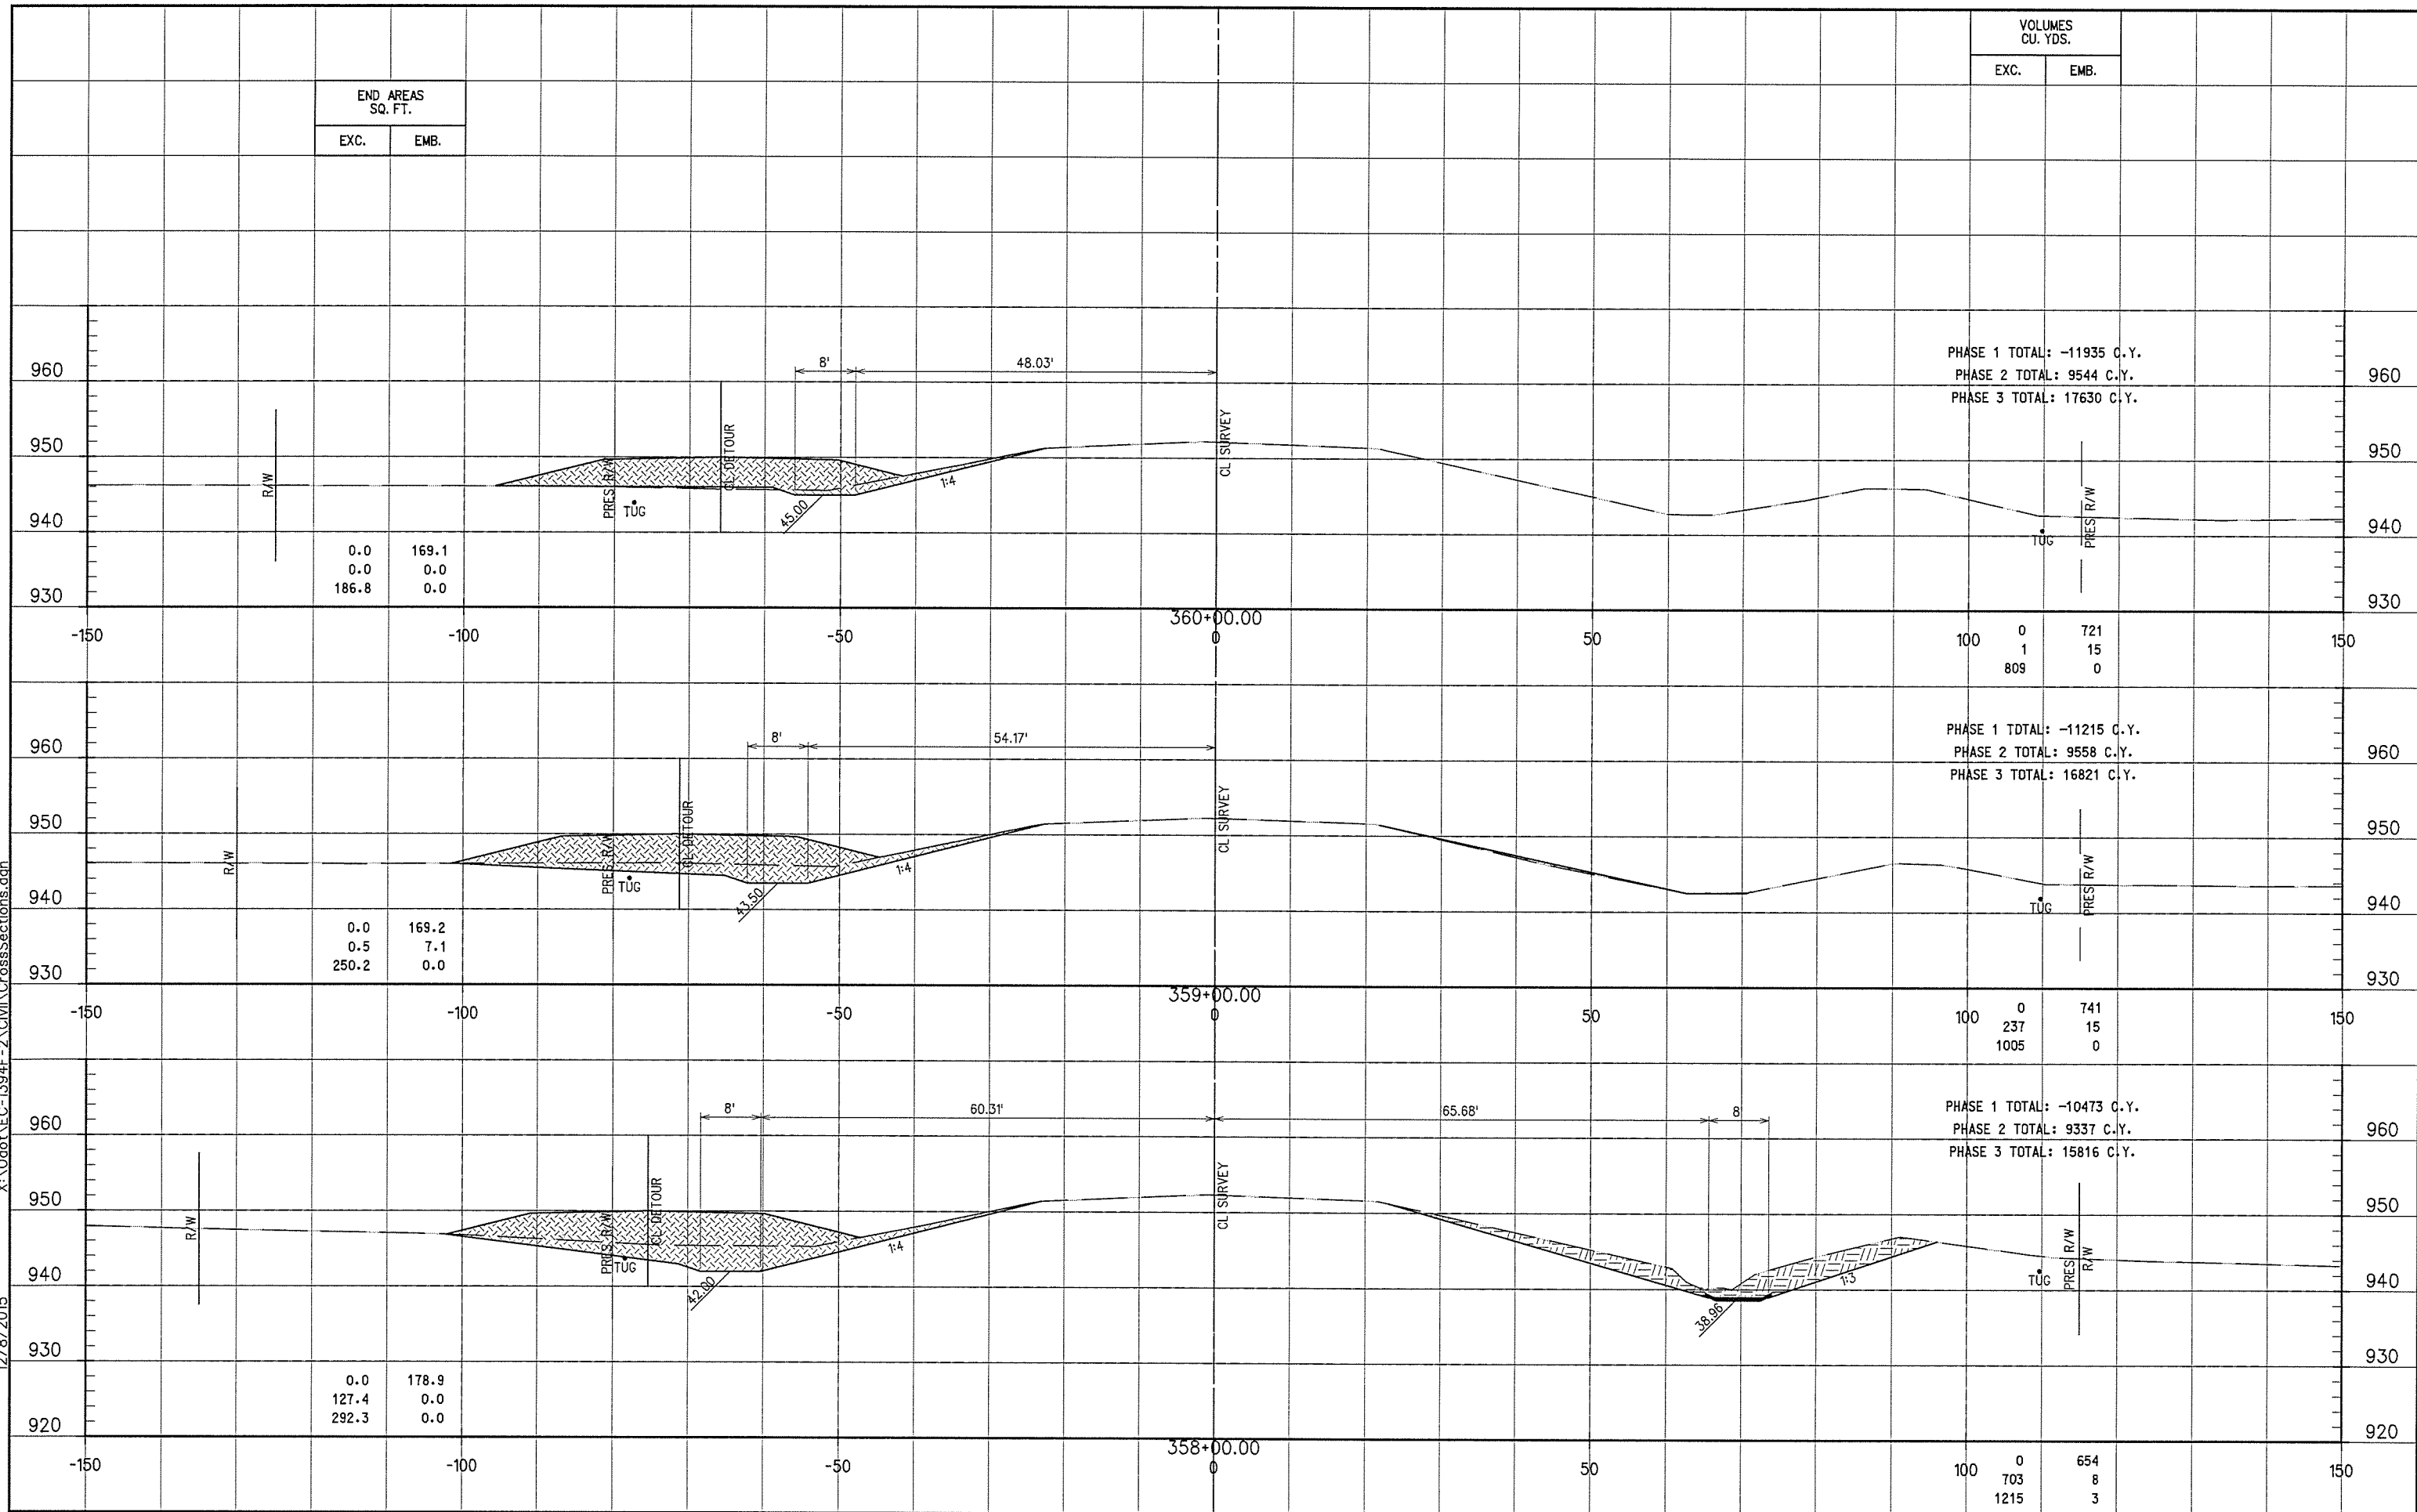

STA. 358+00.00 TO STA. 360+00.00

SCALE: 1"=10' VERT. & HORIZ.

CROSS SECTIONS - US-177

FAS PROJECT NO. 2894(104) SHEET NO. X-8