


X:\0do\1\EC-1394\F-2\Civil\CrossSections.dgn
12/8/2015

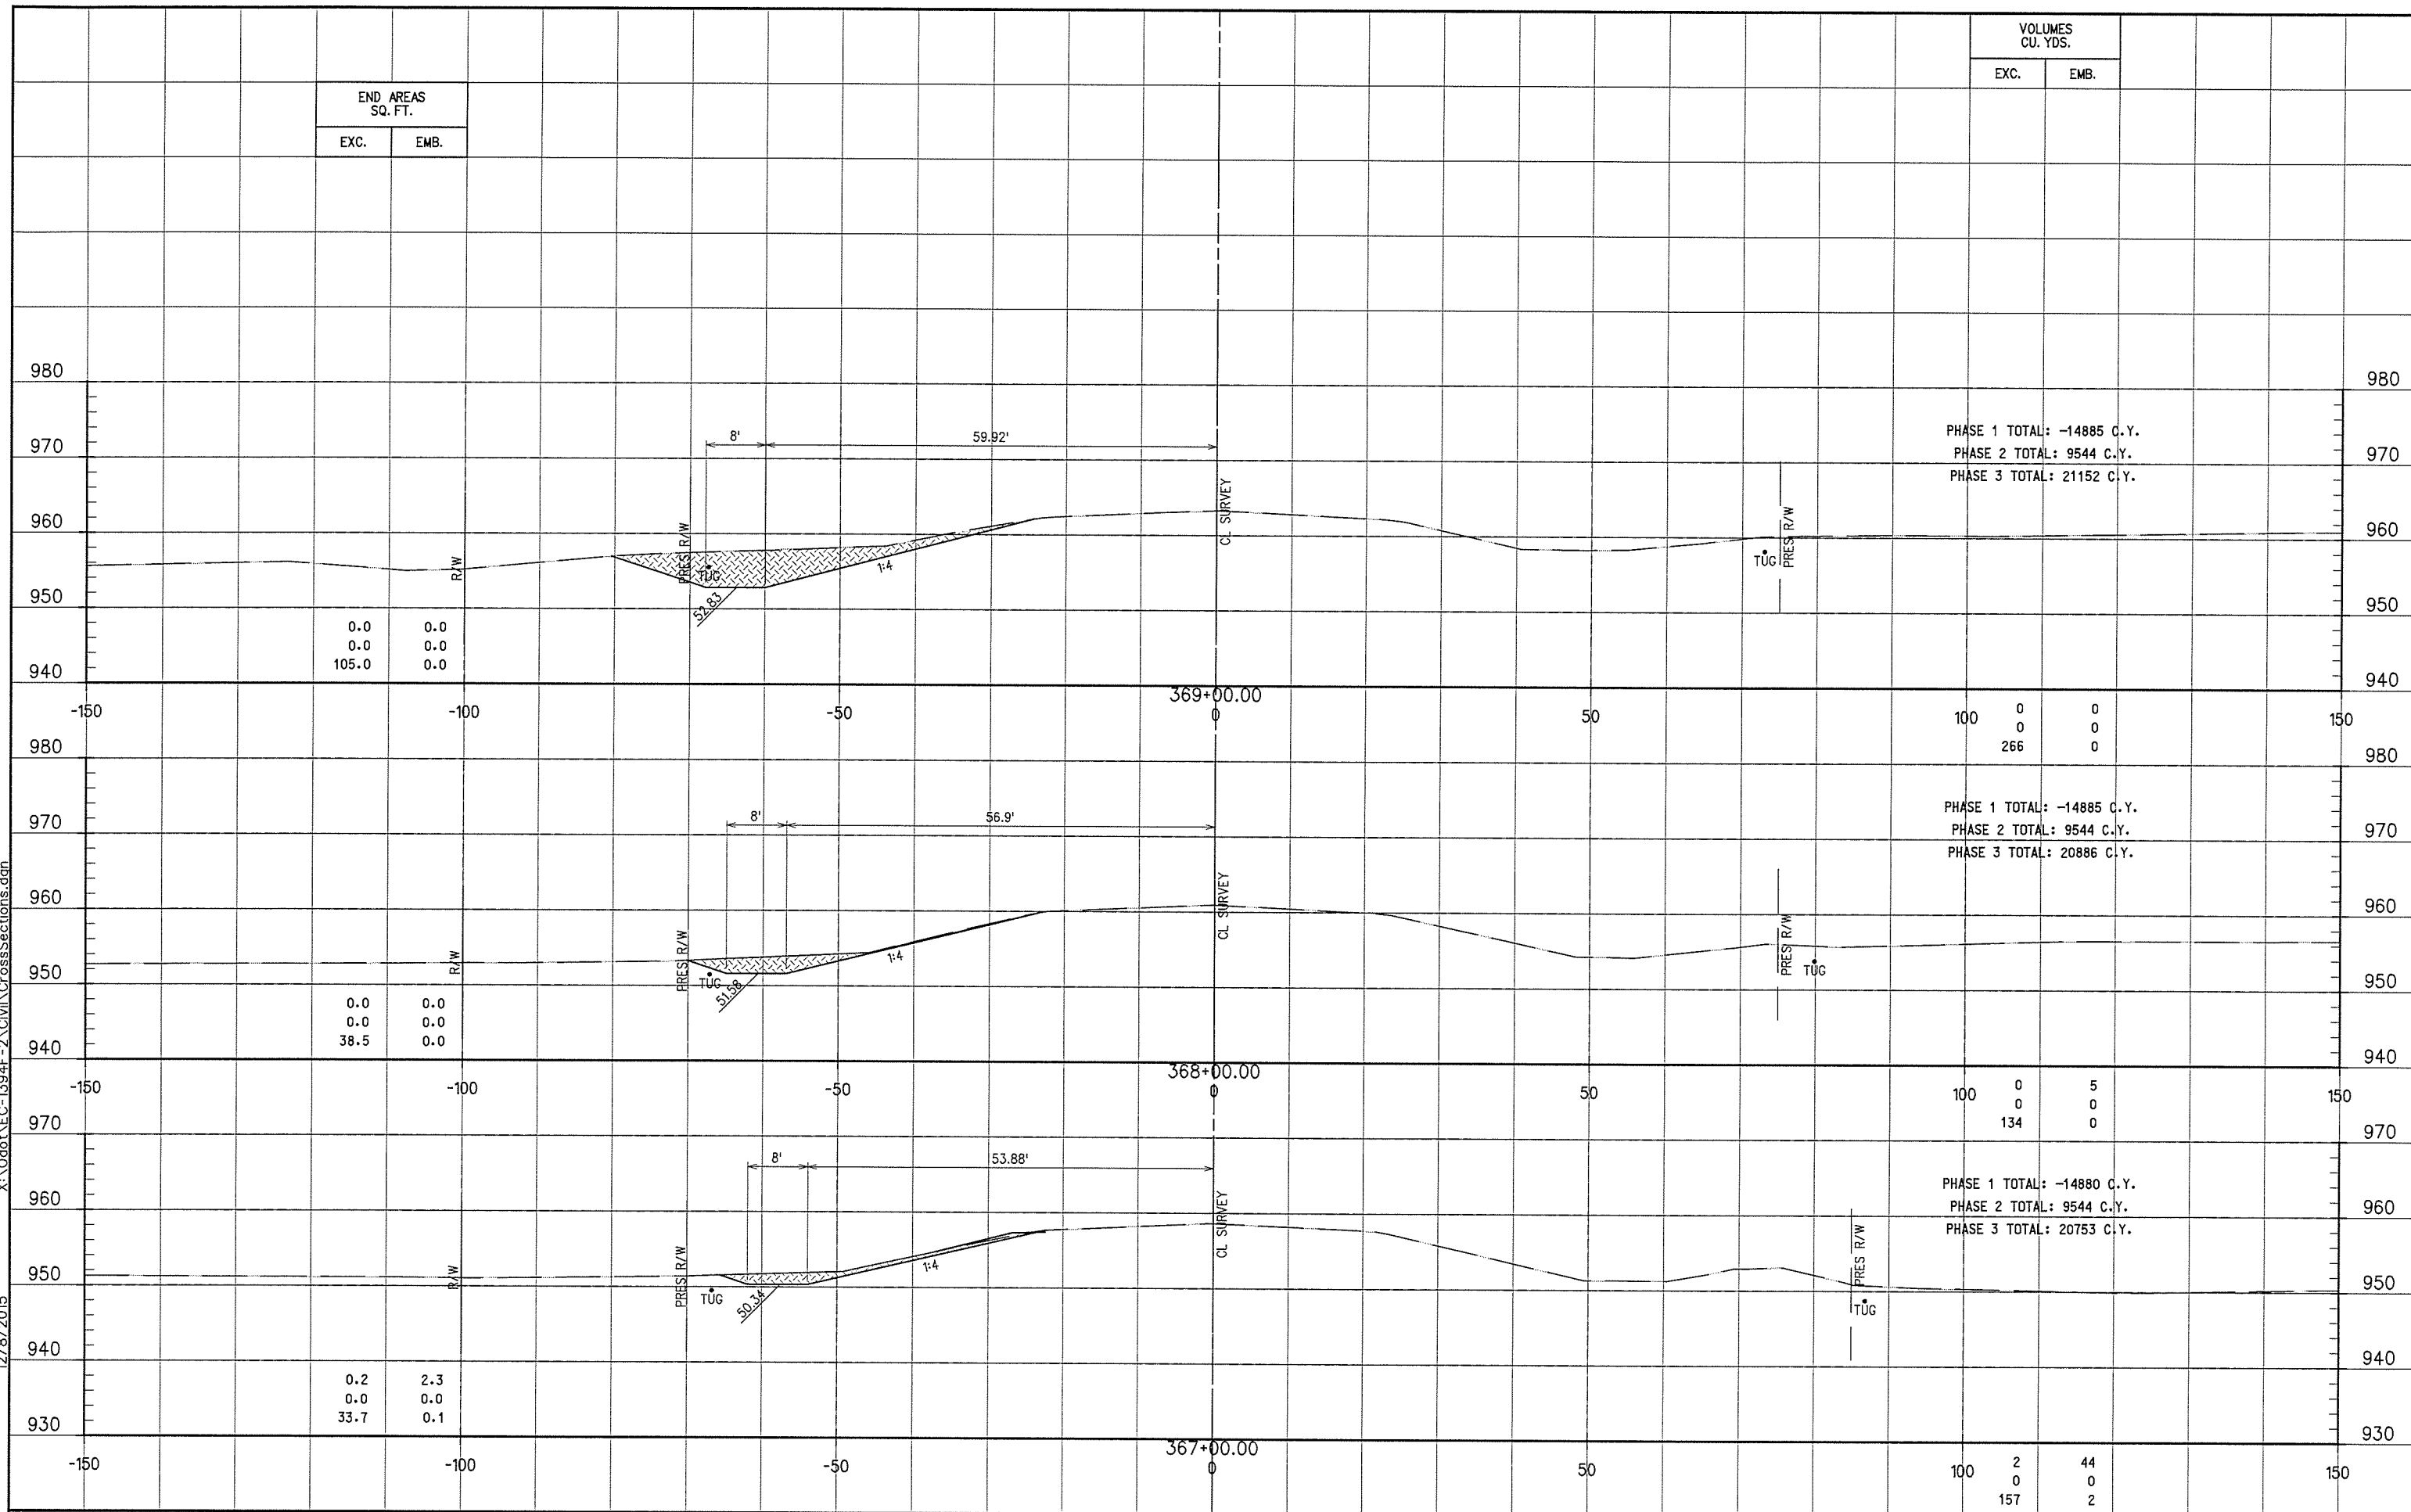

STA. 367+00.00 TO STA. 369+00.00

SCALE: 1"=10' VERT. & HORIZ.

CROSS SECTIONS - US-177

FAS PROJECT NO. 2894104 SHEET NO. X-11