



FED. ROAD DIST. NO.	STATE	JOB PIECE NO.	FISCAL YEAR	SHEET NO.	TOTAL SHEETS
6	OKLA.				

DESCRIPTION	REVISIONS	DATE

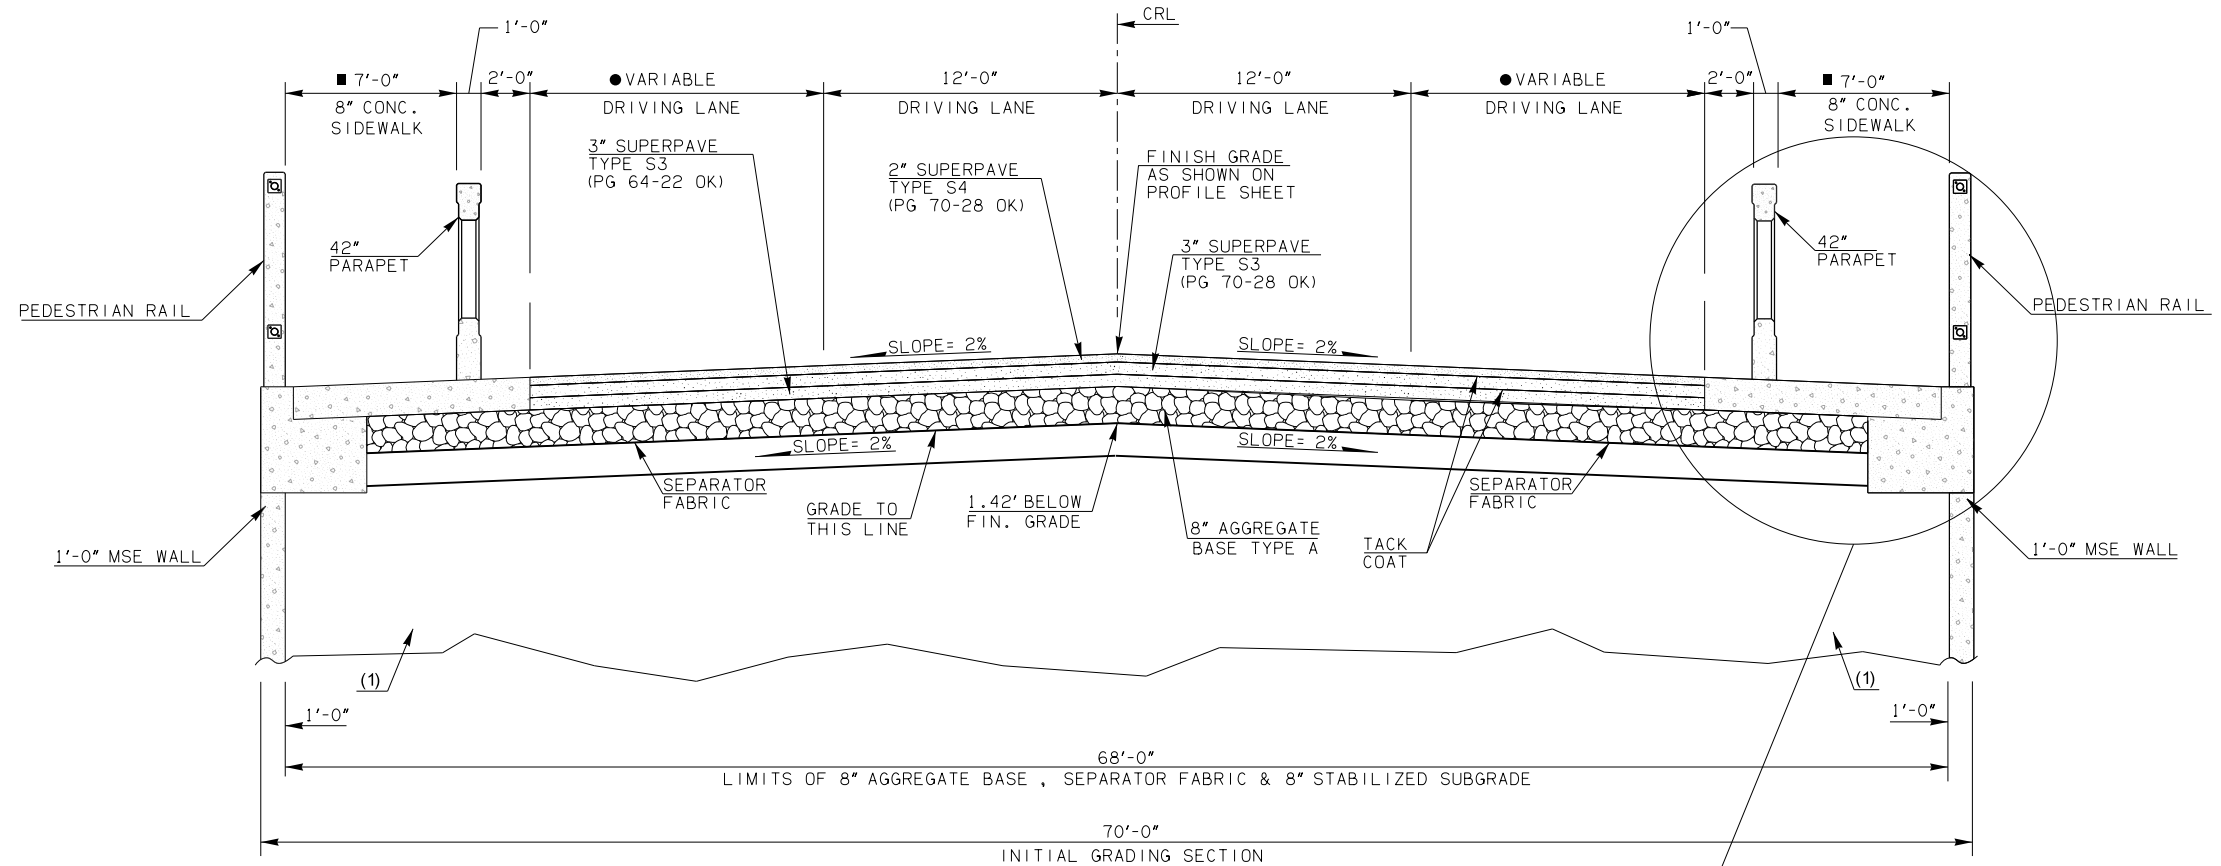

TYPICAL NO. 4
 STA. 1555+64.11 TO STA. 1559+47.00
 • SEE NOTE FROM TYPICAL NO. 1

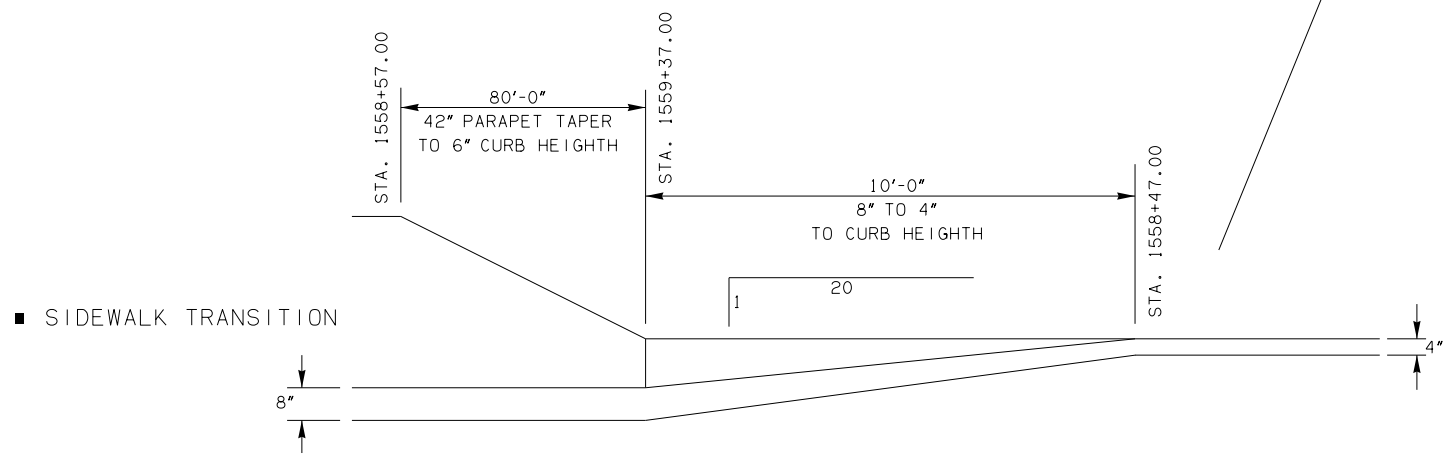

(1) BACKFILL NOTE:
 TO BE BACKFILLED AND COMPACTED AS PART OF THE FINISHING OPERATIONS.
 QUANTITY IS MEASURED IN UNCLASSIFIED BORROW.

DESIGN	LL	
DRAWN	MRB	6/16
CHECKED		
APPROVED		
SQUAD	GREEN	

OKLAHOMA DEPARTMENT OF TRANSPORTATION
 ROADWAY DESIGN DIVISION

TYPICAL SECTION

STATE JOB NO. 21860(04) SHEET NO. 0006