

REVISIONS		
REV. NO.	DESCRIPTION	DATE

BORING NO. B- 1

STA. 1538+53; OFFSET: 20 FEET LEFT OF CRL
 WATER LEVEL CHECK: 5.0 WCI
 (7/26/2012)

BORING NO. B- 2


STA. 1539+53; OFFSET: 20 FEET LEFT OF CRL
 WATER LEVEL CHECK: 6.0
 (7/26/2012)

BORING NO. B- 3

STA. 1540+53; OFFSET: 20 FEET LEFT OF CRL
 WATER LEVEL CHECK: 18.0
 (7/26/2012)

BORING NO. B- 4

STA. 1541+53; OFFSET: 14 FEET RIGHT OF CRL
 WATER LEVEL CHECK: 13.0
 (7/26/2012)

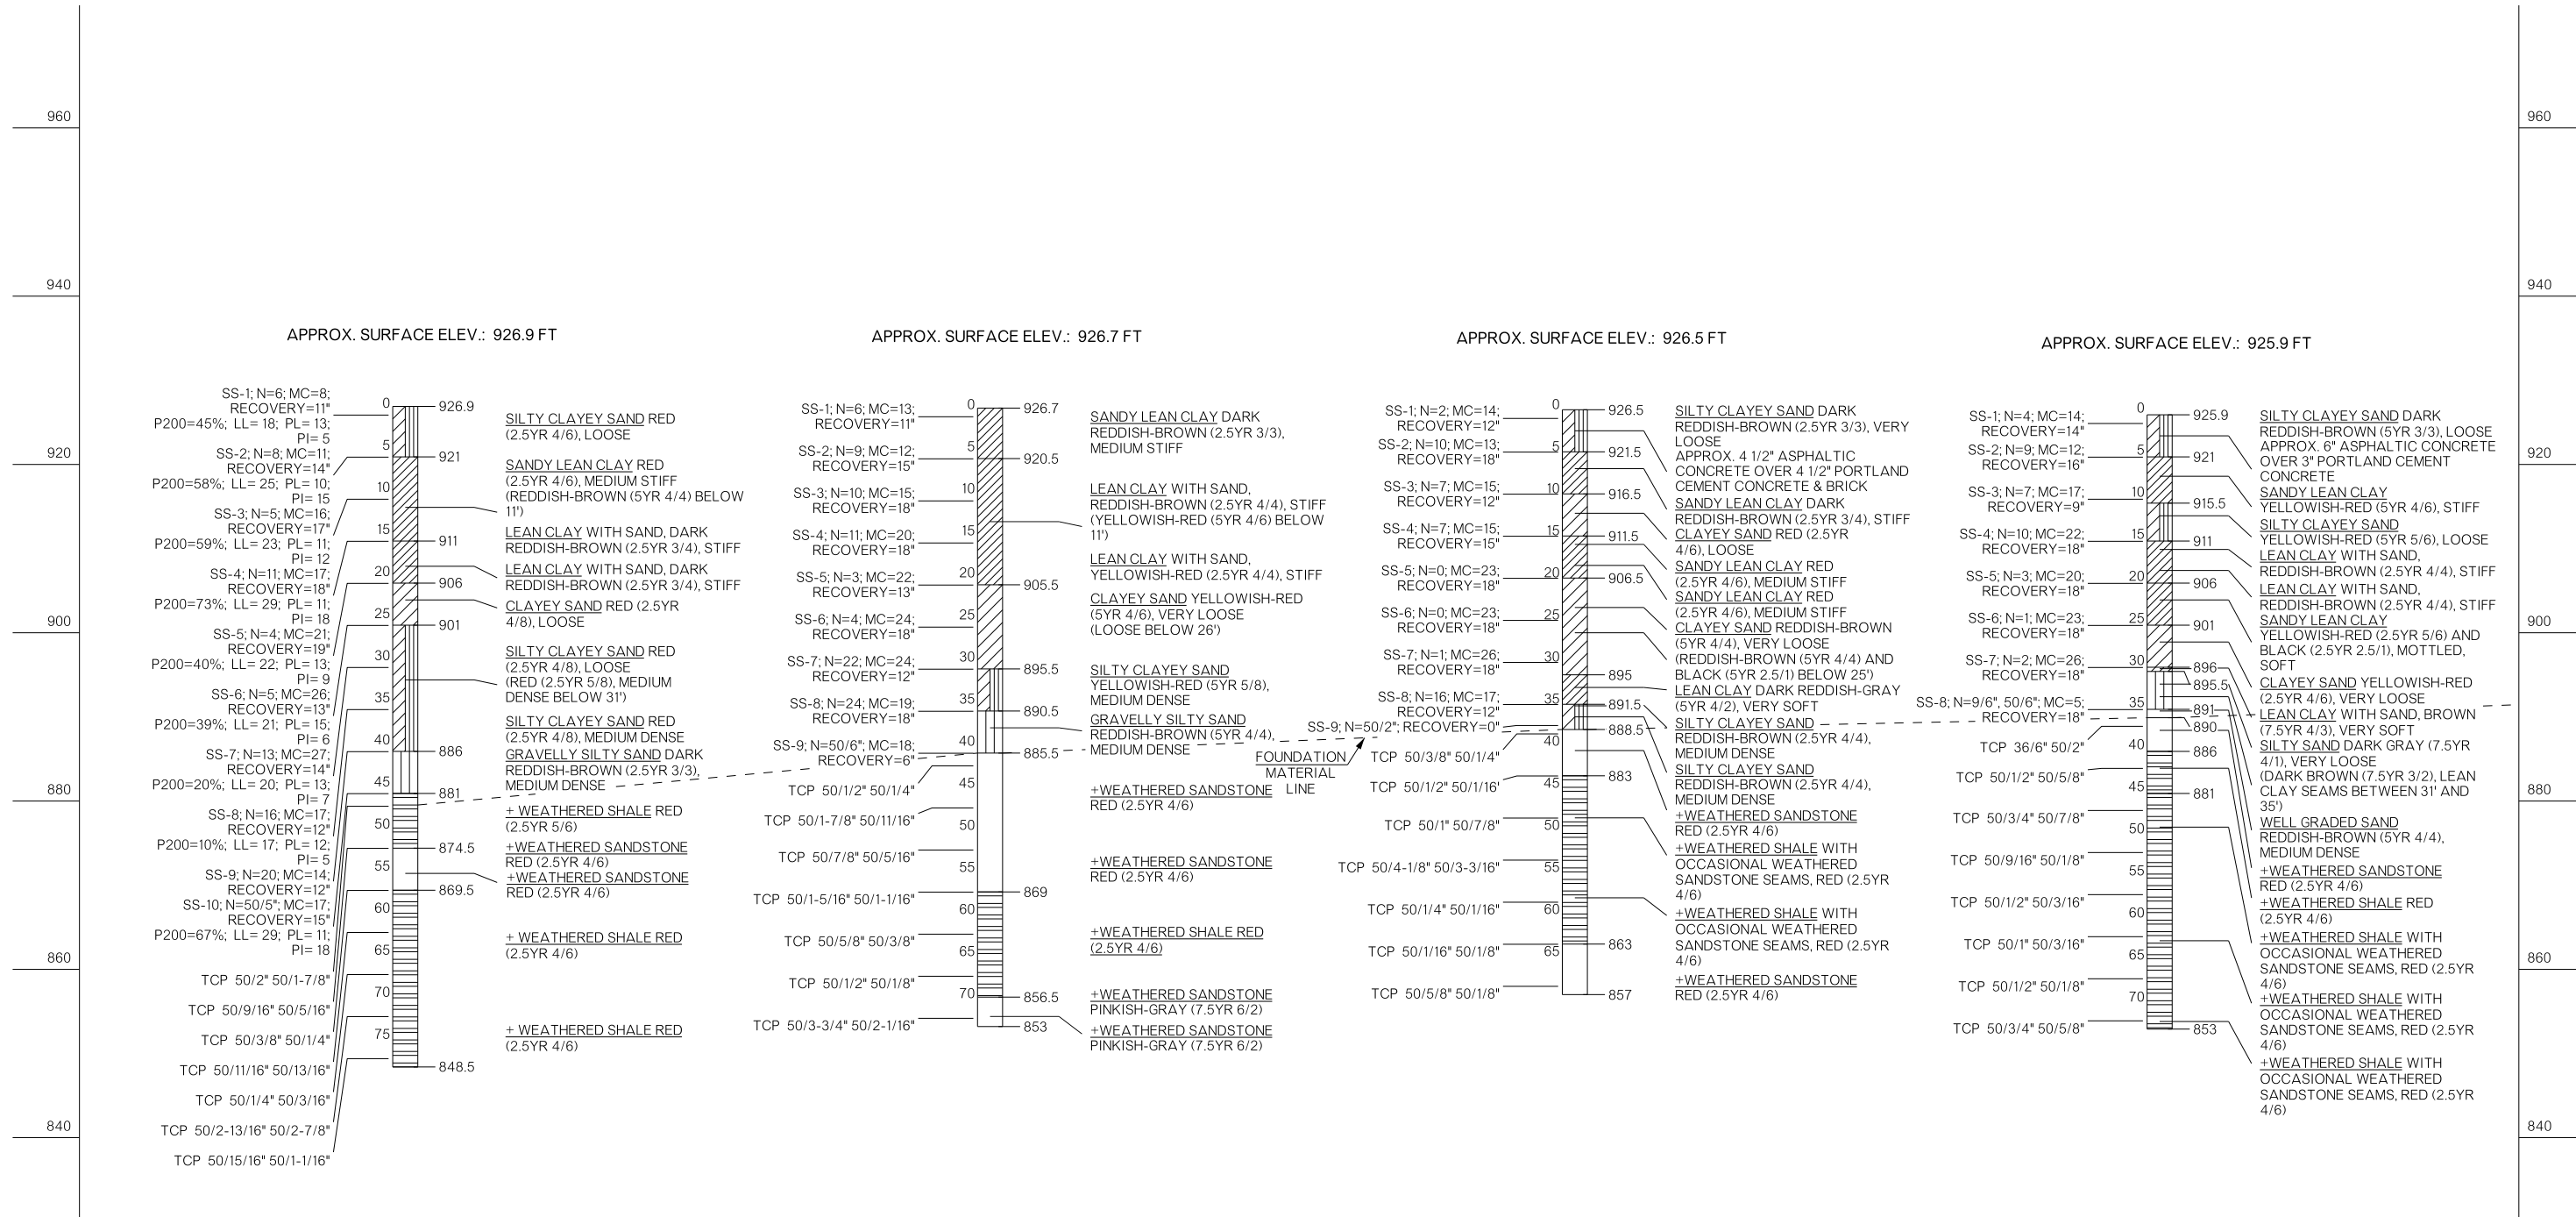

BRIDGE "A" SH-33 OVER COTTONWOOD CREEK		LOGAN COUNTY		Design	GT	11/15
FOUNDATION REPORT (SHEET 1 OF 6)				Detail	SBE	11/15
				Check	JCH	11/15
STATE OF OKLAHOMA				DEPARTMENT OF TRANSPORTATION		Sheet No. B005
JOB/PIECE NO. 21860(04)				Engr: HERNANDEZ		