

REVISIONS		
REV. NO.	DESCRIPTION	DATE

BORING NO. B- 5

STA. 1542+53; OFFSET: 13.5 FEET RIGHT OF CRL
 WATER LEVEL CHECK: 17.5
 (7/27/2012)

BORING NO. B- 6


STA. 1543+53; OFFSET: 20 FEET LEFT OF CRL
 WATER LEVEL CHECK: 9.0 WCI
 (7/27/2012)

BORING NO. B- 7

STA. 1544+53; OFFSET: 2 FEET RIGHT OF CRL
 WATER LEVEL CHECK: 8.0 WCI
 (7/26/2012)

BORING NO. B- 8

STA. 1545+03; OFFSET: 4 FEET LEFT OF CRL
 WATER LEVEL CHECK: 17.0
 (7/27/2012)

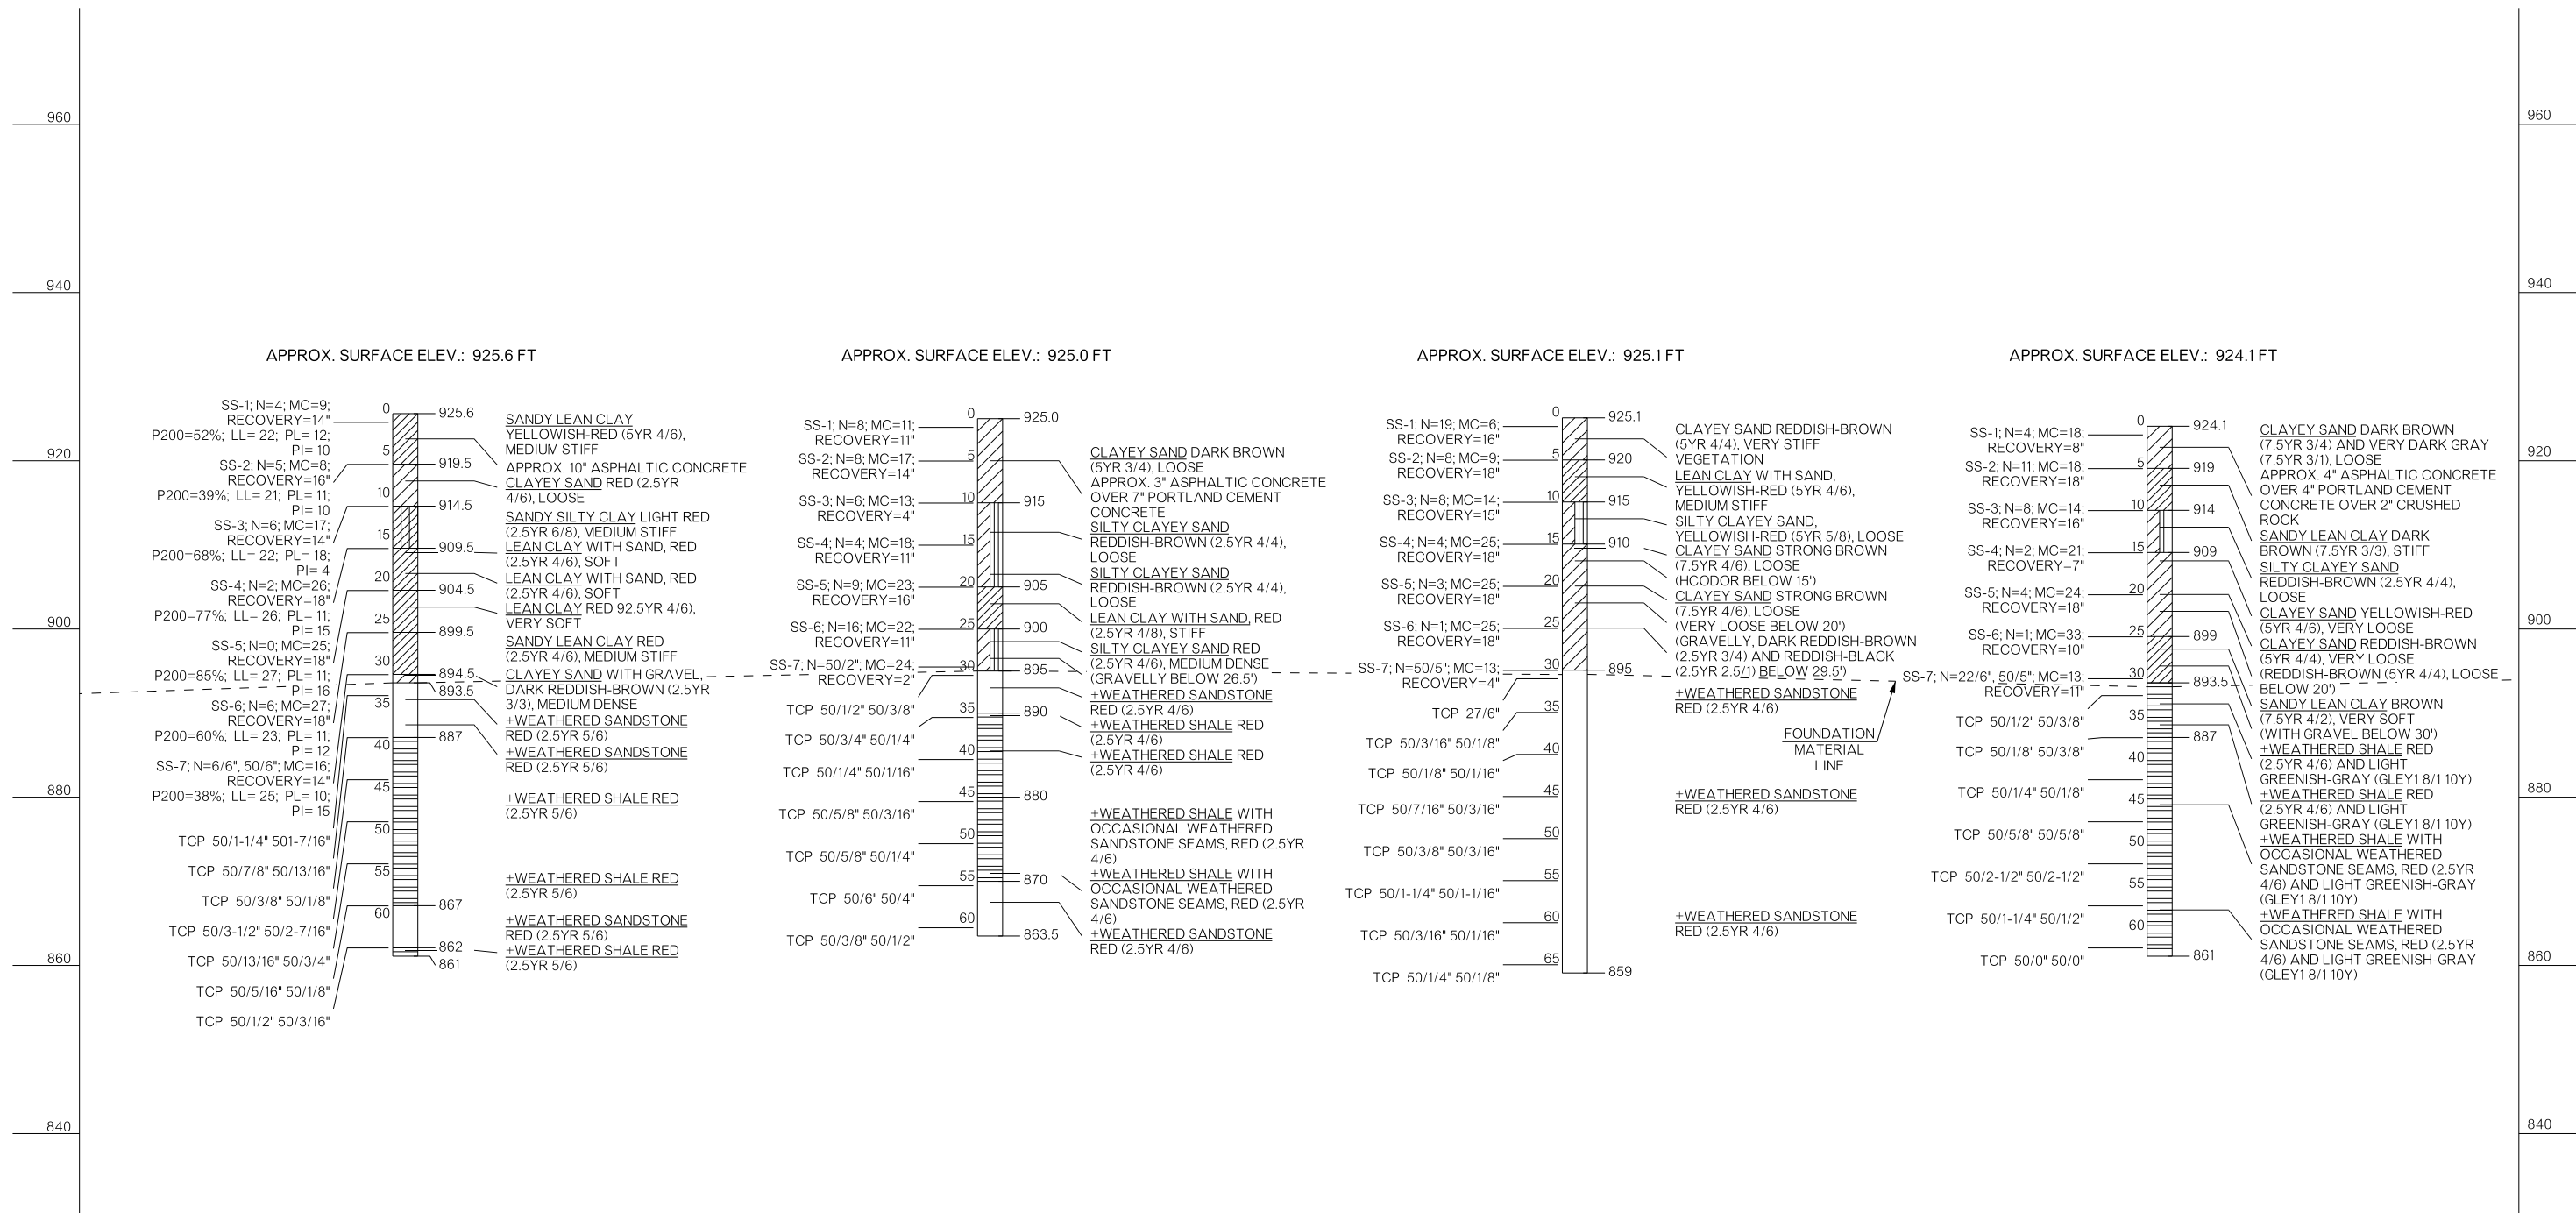

BRIDGE "A" SH-33 OVER COTTONWOOD CREEK	LOGAN COUNTY	Design	GT	11/15
FOUNDATION REPORT (SHEET 2 OF 6)		Detail	SBE	11/15
		Check	JCH	11/15
STATE OF OKLAHOMA		DEPARTMENT OF TRANSPORTATION		Sheet No. B006