

REVISIONS		
REV. NO.	DESCRIPTION	DATE

BORING NO. B-9

STA. 1546+53; OFFSET: 0 FEET OF CRL
 WATER LEVEL CHECK: 16.5
 (7/18/2012)

BORING NO. B-10


STA. 1547+53; OFFSET: 0 FEET OF CRL
 WATER LEVEL CHECK: 18.5
 (7/19/2012)

BORING NO. B-11

STA. 1548+33; OFFSET: 0 FEET OF CRL
 WATER LEVEL CHECK: 9.0 DCI
 (7/19/2012)

BORING NO. B-12

STA. 1549+33; OFFSET: 0 FEET OF CRL
 WATER LEVEL CHECK: 18.5 WCI
 (7/20/2012)

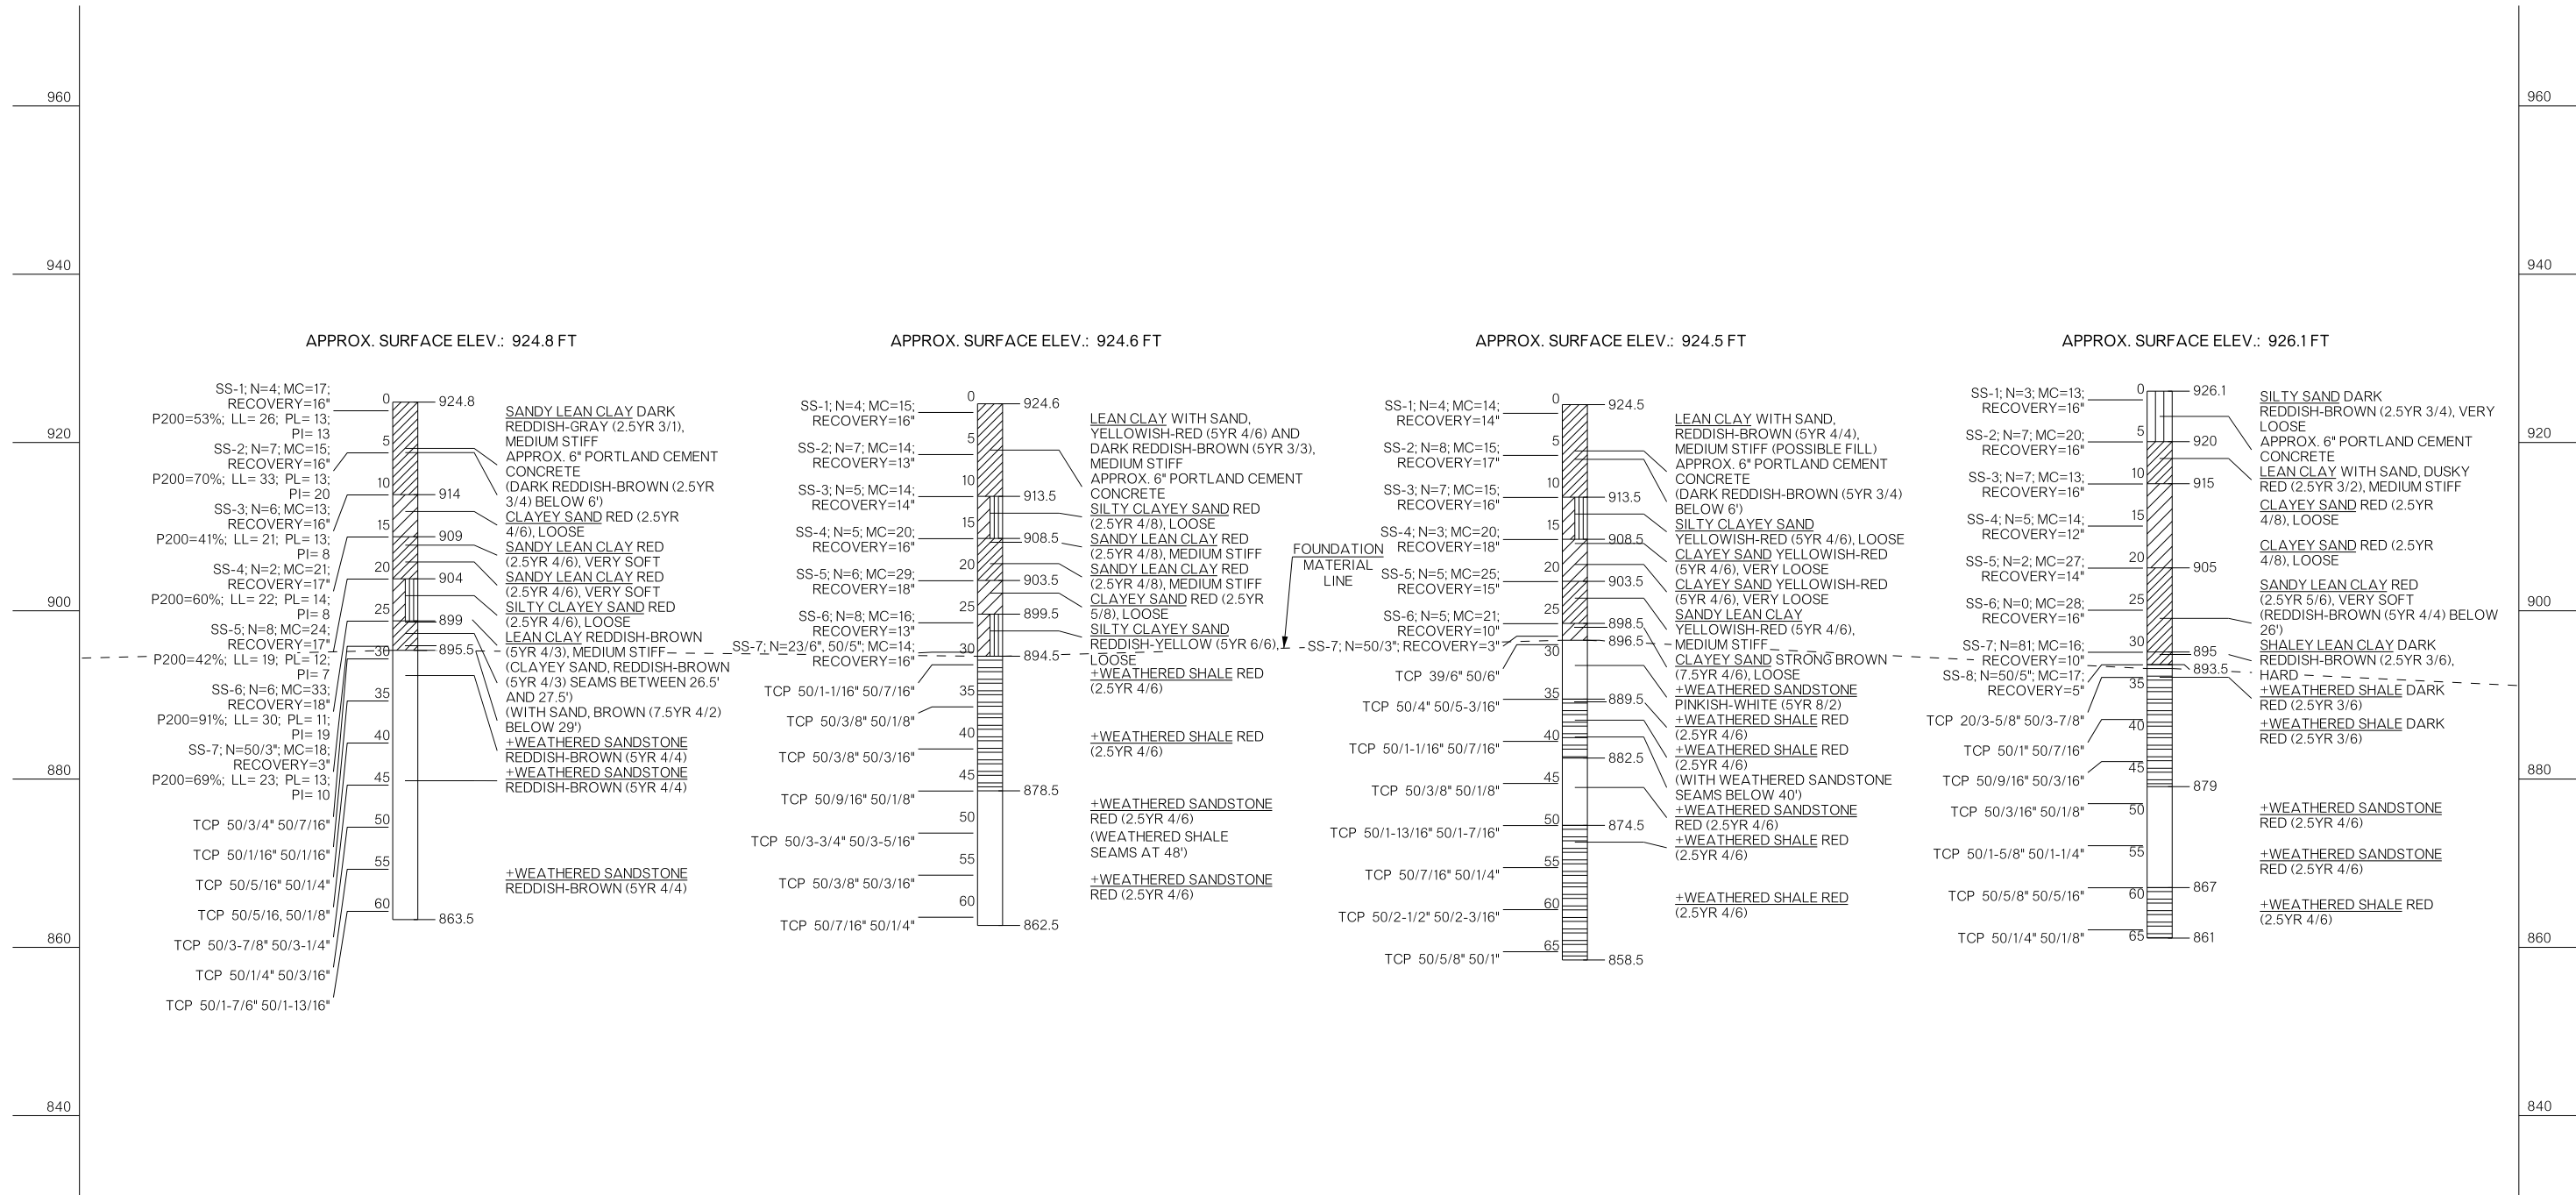

BRIDGE "A"		LOGAN COUNTY		Design	GT	11/15
SH-33 OVER COTTONWOOD CREEK				Detail	SBE	11/15
FOUNDATION REPORT (SHEET 3 OF 6)				Check	JCH	11/15
				Squad	PEARSON	
				Engr.	HERNANDEZ	
STATE OF OKLAHOMA		DEPARTMENT OF TRANSPORTATION				
JOB/PIECE NO. 21860(04)				SHEET NO. B007		