

REVISIONS		
REV. NO.	DESCRIPTION	DATE

BORING NO. B-17

STA. 1554+32; OFFSET: 26 FEET RIGHT OF CRL
 WATER LEVEL CHECK: 18.5
 (7/27/2012)

BORING NO. B-18


STA. 1555+33; OFFSET: 10 FEET RIGHT OF CRL
 WATER LEVEL CHECK: 9.5 WCI
 (7/31/2012)

BORING NO. B-19

STA. 1555+21; OFFSET: 45 FEET LEFT OF CRL
 WATER LEVEL CHECK: 9.5 WCI
 (7/31/2012)

BORING NO. B-20

STA. 1557+00; OFFSET: 25 FEET RIGHT OF CRL
 WATER LEVEL CHECK: N/A
 (7/27/2012)

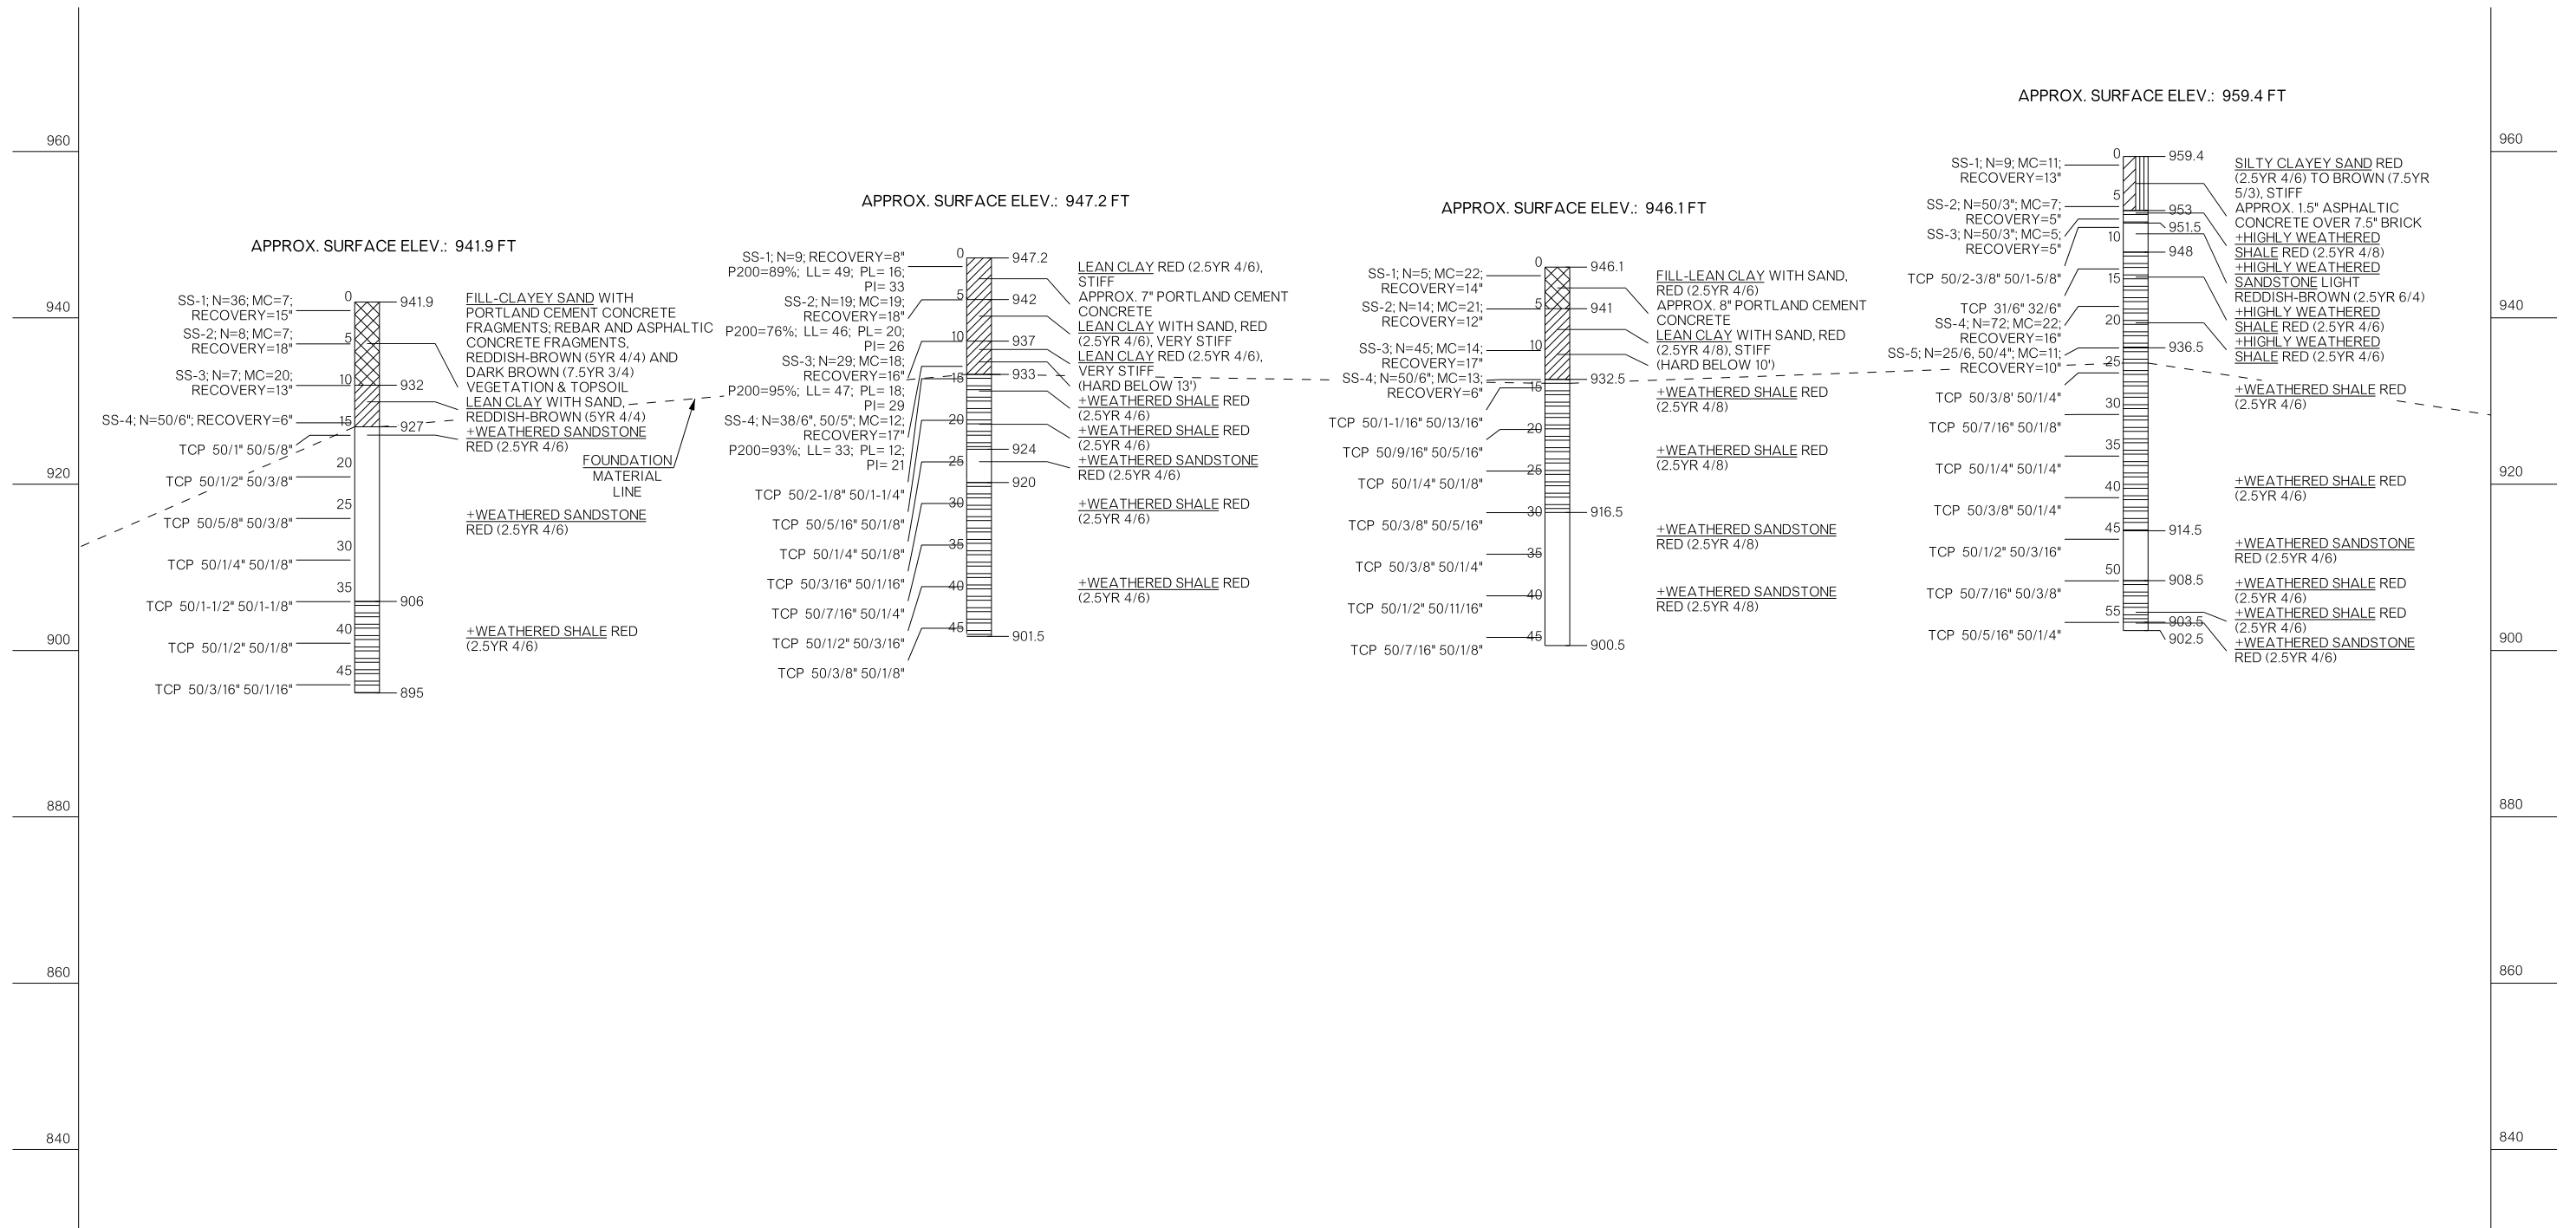

BRIDGE "A"		LOGAN COUNTY		Design	GT	11/15
SH-33 OVER COTTONWOOD CREEK				Detail	SBE	11/15
FOUNDATION REPORT				Check	JCH	11/15
(SHEET 5 OF 6)				Squad	PEARSON	
				Engr:	HERNANDEZ	
STATE OF OKLAHOMA		DEPARTMENT OF TRANSPORTATION				
JOB/PIECE NO. 21860(04)				SHEET NO. B009		