


REVISIONS		
REV. NO.	DESCRIPTION	DATE

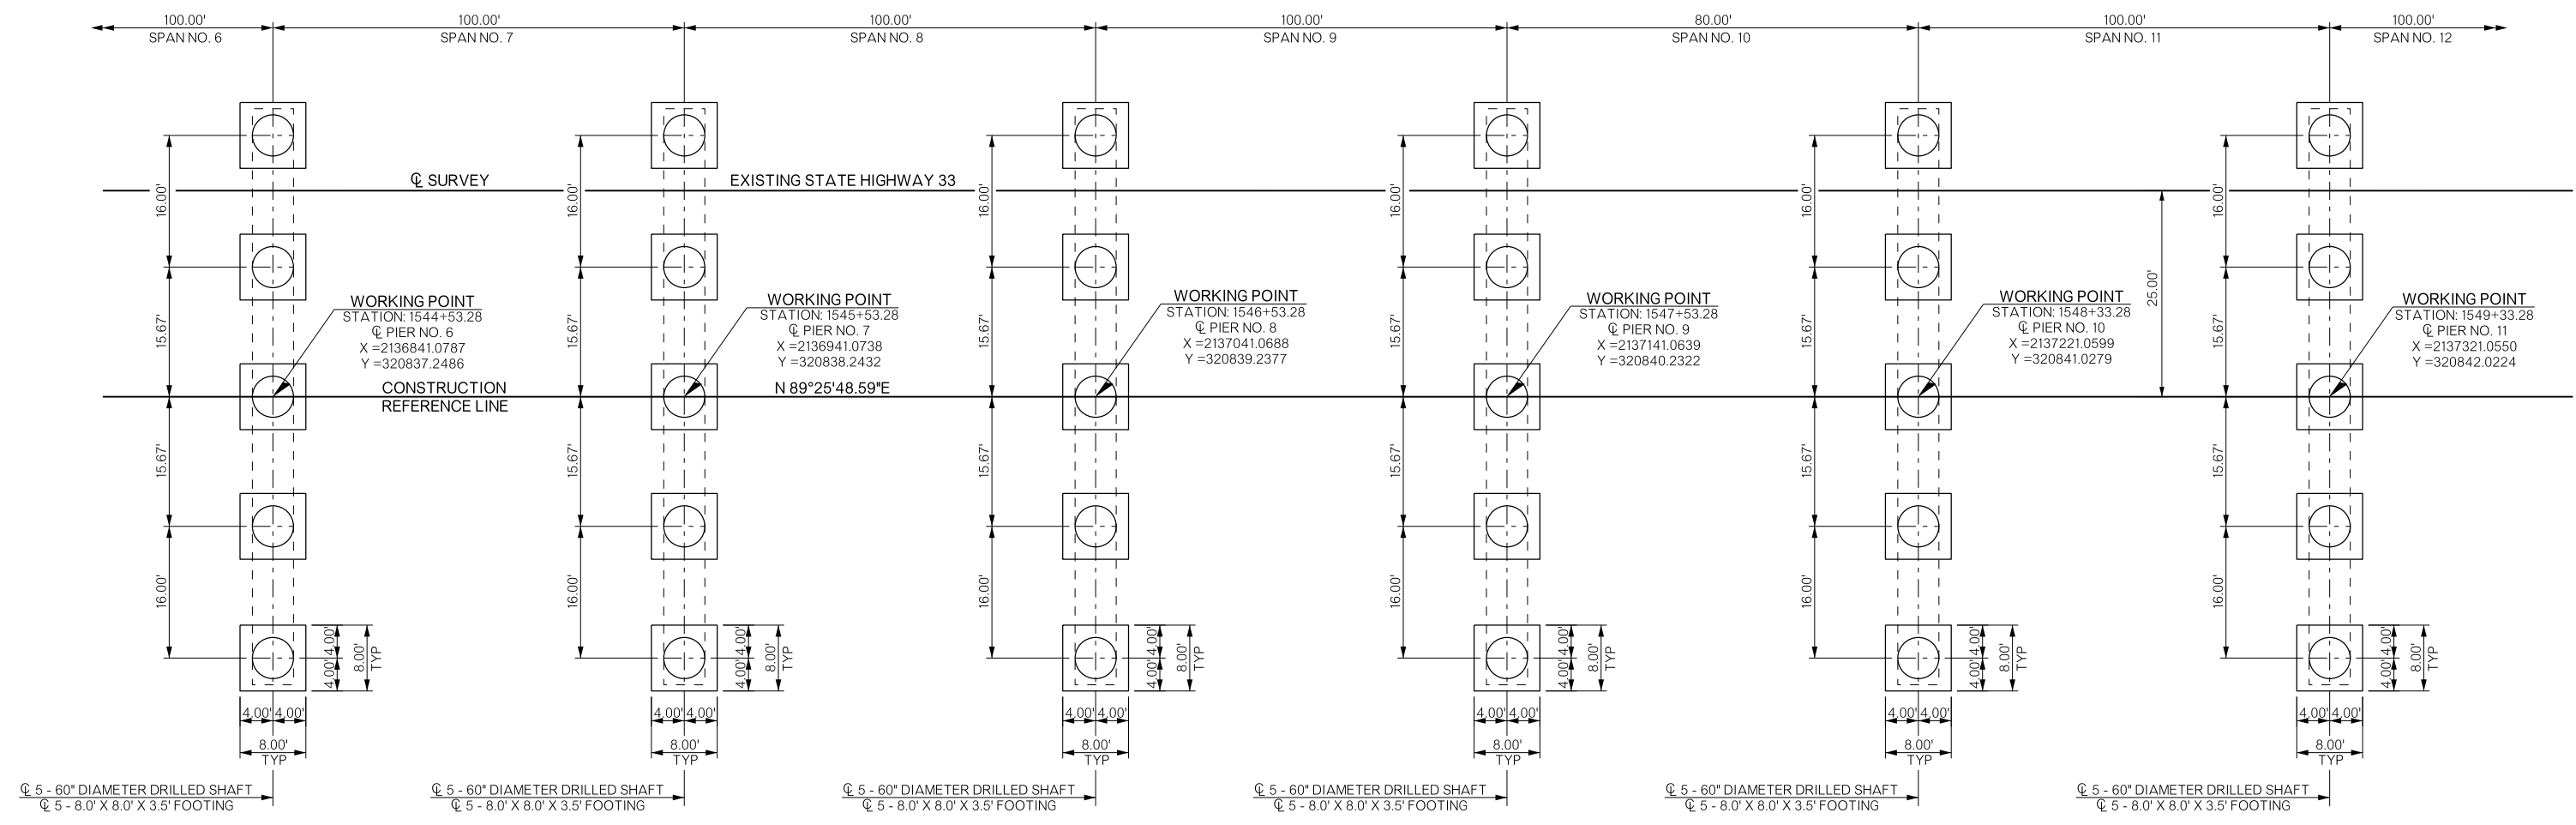

SUBSTRUCTURE STAKING DIAGRAM



BRIDGE "A"		LOGAN COUNTY		Design	GT	11/15
SH-33 OVER COTTONWOOD CREEK				Detail	TIS	2/16
SUBSTRUCTURE STAKING DIAGRAM				Check	MAP	04/16
(SHEET 2 OF 3)				Squad	PEARSON	
				Engr:	HERNANDEZ	
STATE OF OKLAHOMA		DEPARTMENT OF TRANSPORTATION				
JOB/PIECE NO. 21860(04)				SHEET NO. B012		