


| REVISIONS | | |
|-----------|-------------|------|
| REV. NO. | DESCRIPTION | DATE |
| | | |

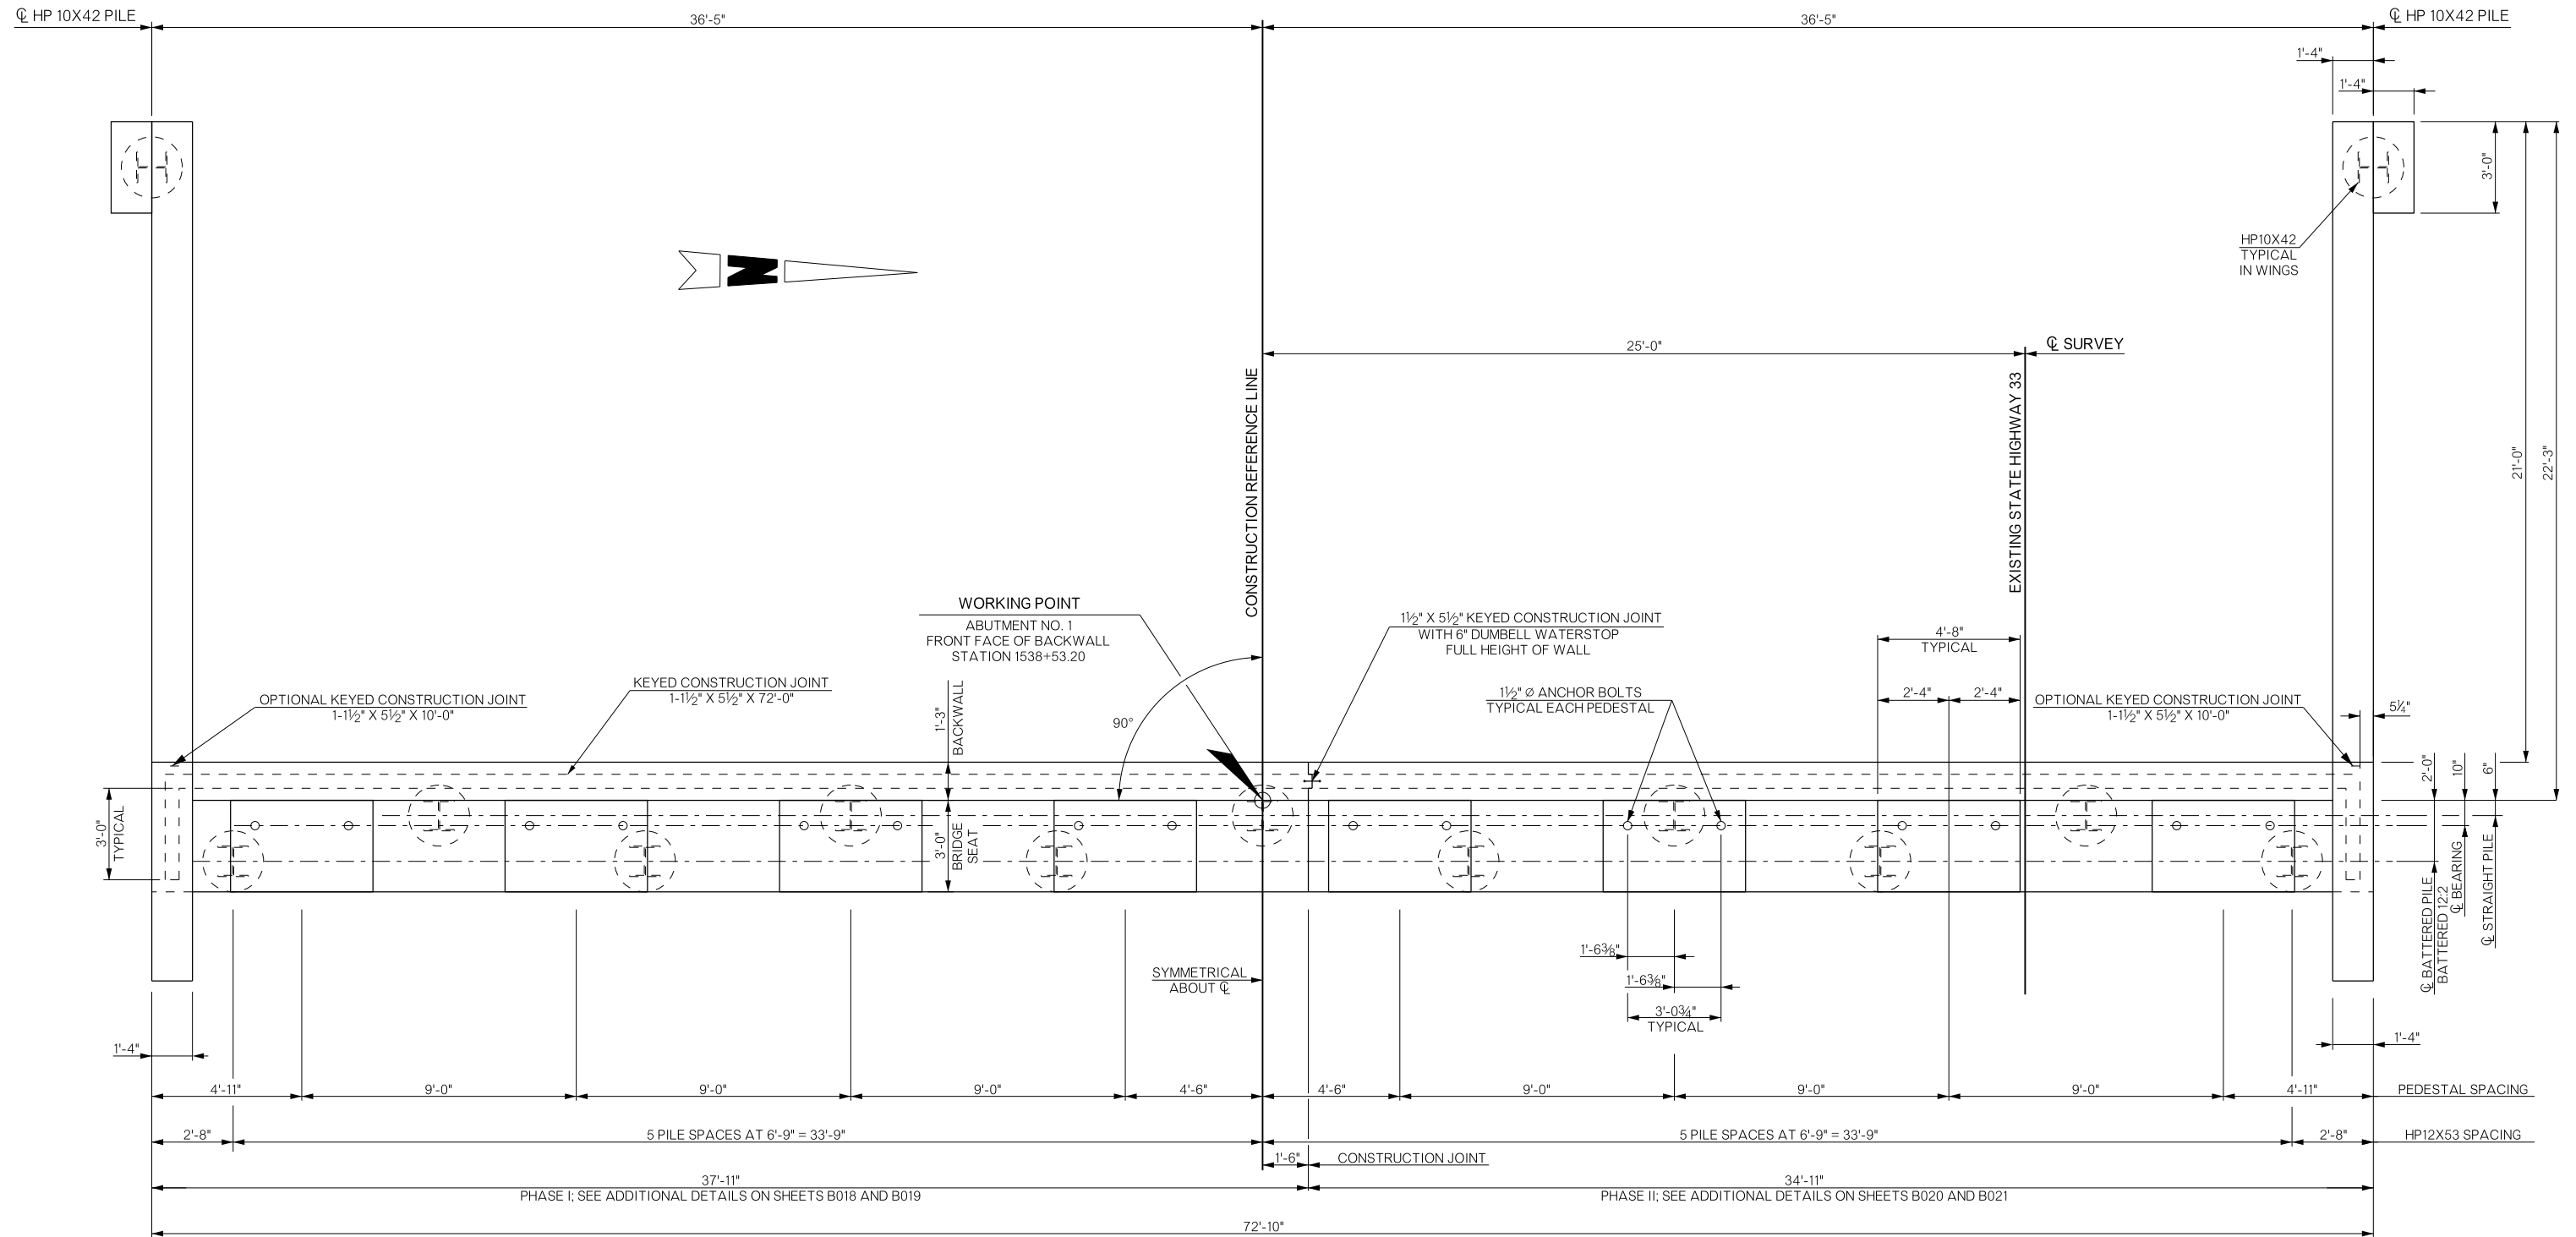

GENERAL PLAN OF ABUTMENT NO. 1
FOR PHASES OF CONSTRUCTION, SEE SUBSEQUENT DETAIL SHEETS

FOR PHASE I BAR LIST AND BAR BENDS
SEE SHEET NO. B019
PHASE II BAR LIST AND BAR BENDS
SEE SHEET NO. B021.

| | | | | | | |
|---|--|------------------------------|--|----------------|-----------|-------|
| BRIDGE "A" | | LOGAN COUNTY | | Design | GT | 11/15 |
| SH-33 OVER COTTONWOOD CREEK | | | | Detail | MAP | 11/15 |
| DETAILS OF ABUTMENT NO. 1 (SHEET 1 OF 5) | | | | Check | TT | 8/16 |
| | | | | Squad | PEARSON | |
| | | | | Engr. | HERNANDEZ | |
| STATE OF OKLAHOMA | | DEPARTMENT OF TRANSPORTATION | | | | |
| JOB/PIECE NO. 21860(04) | | | | SHEET NO. B017 | | |