




REVISIONS		
REV. NO.	DESCRIPTION	DATE

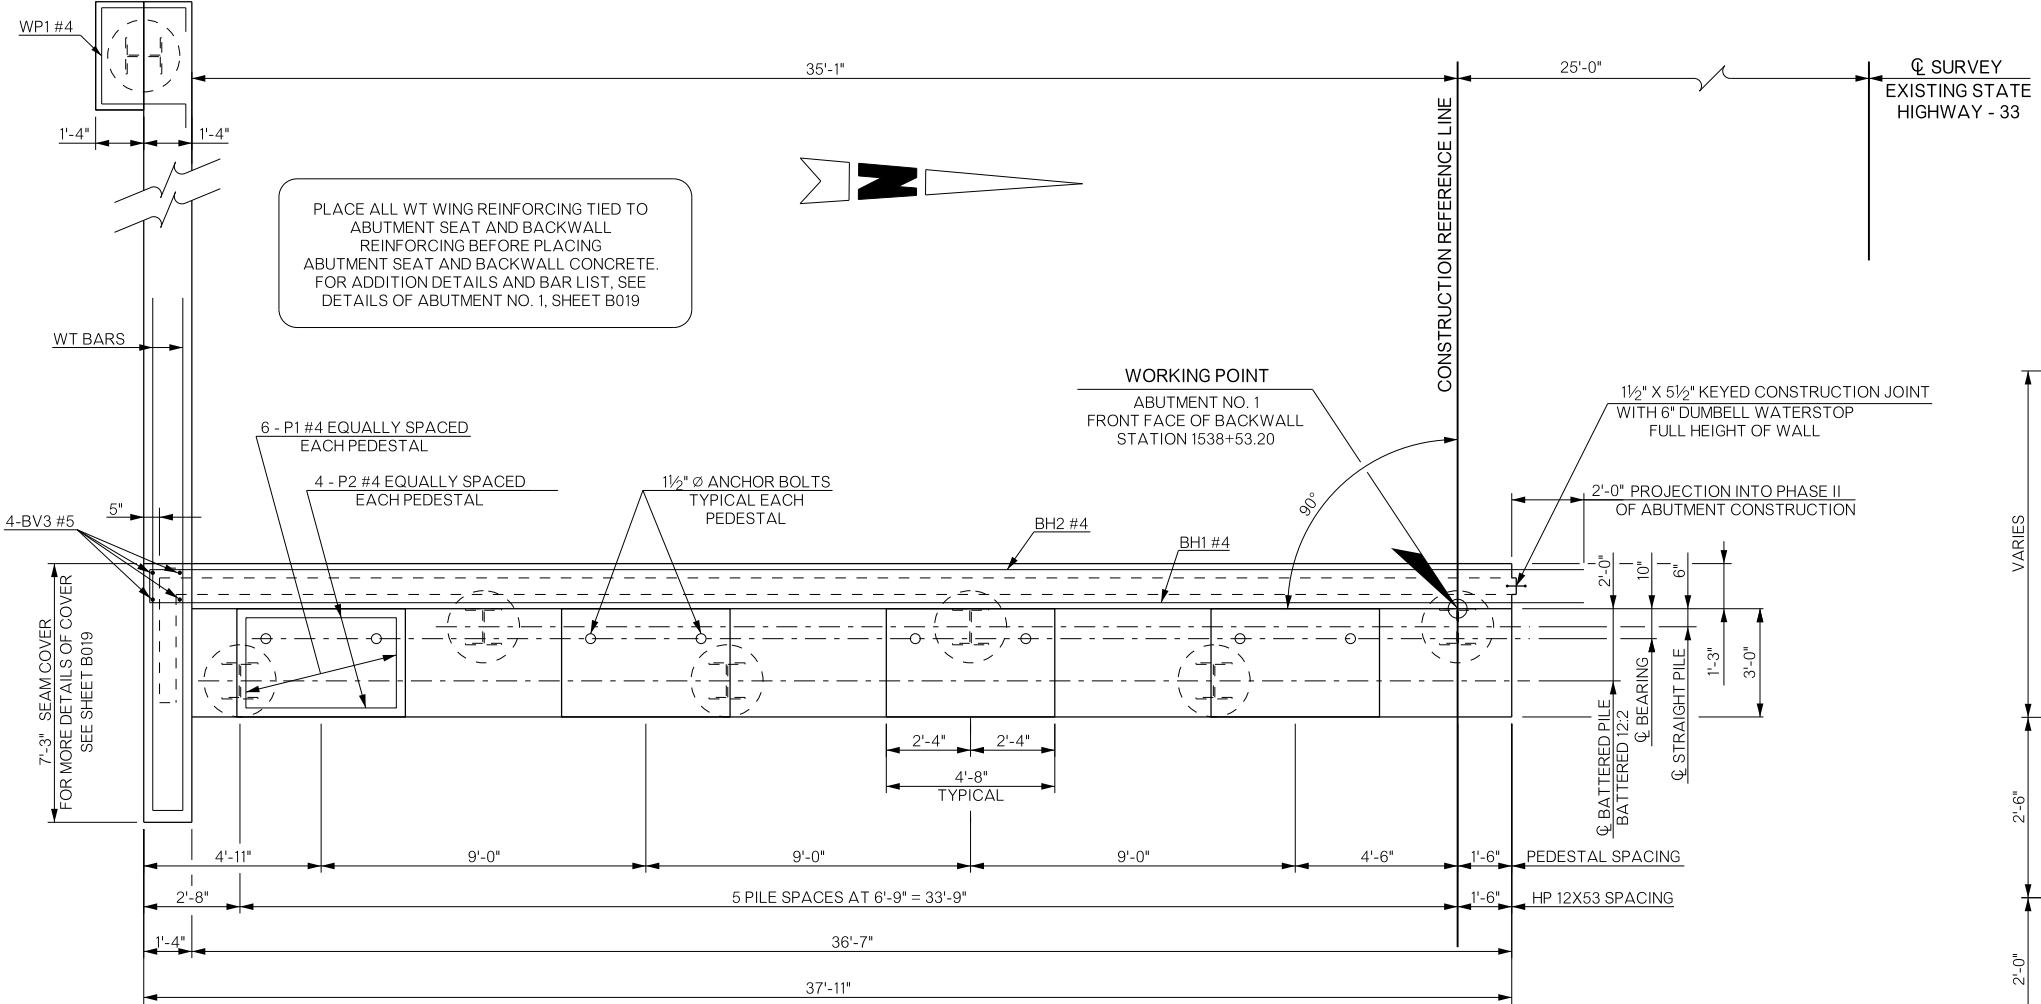

PHASE I PLAN

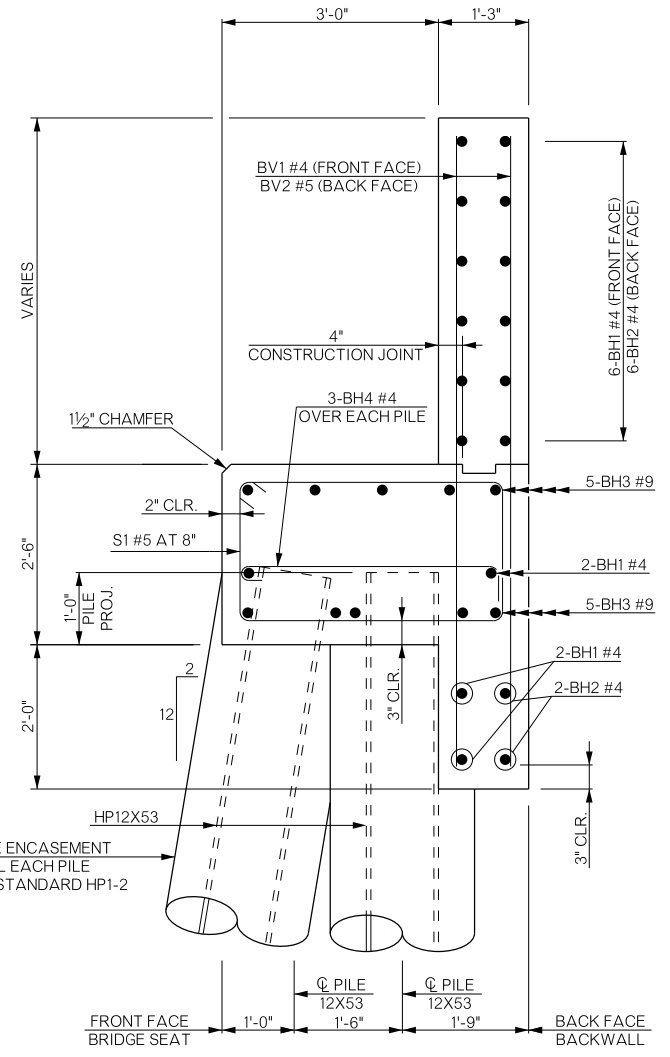

SECTION 'A-A'

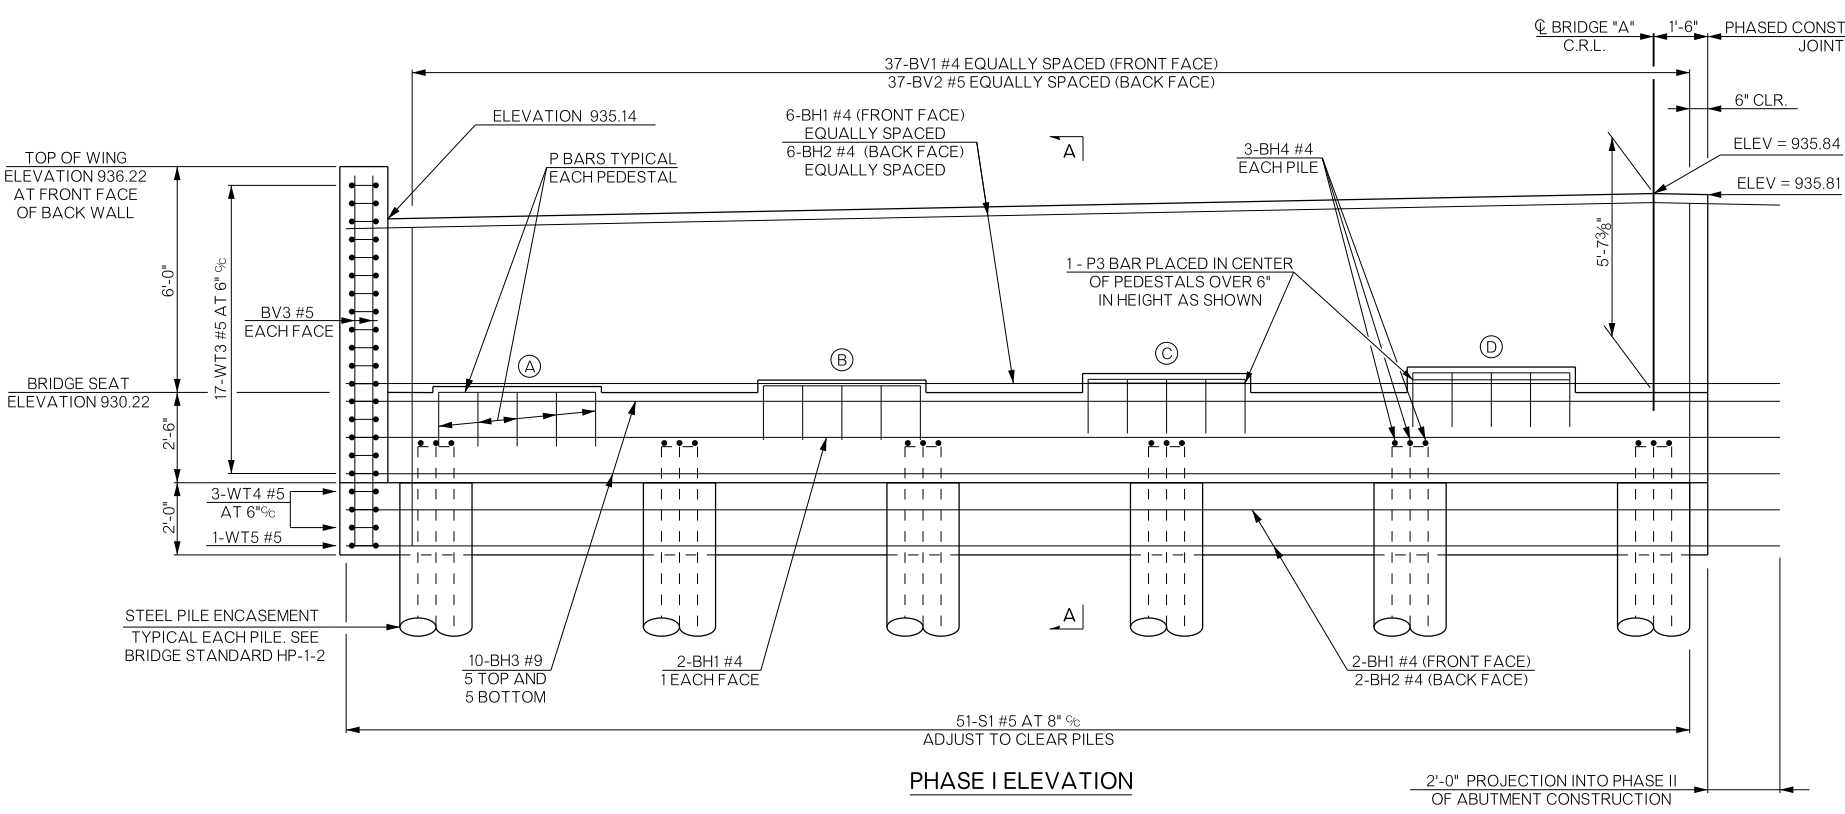

PHASE I ELEVATION

MARK	HEIGHT	ELEVATION
A	3"	930.47
B	5 1/4"	930.65
C	7 3/8"	930.83
D	9 1/2"	931.01

LOCATION	ELEVATION
TOP OF BRIDGE SEAT	930.22
TOP OF WING AT BACKWALL	936.22
TOP OF BACKWALL AT WING	935.14

BRIDGE "A" SH-33 OVER COTTONWOOD CREEK		LOGAN COUNTY	Design	GT	11/15
DETAILS OF ABUTMENT NO. 1 (SHEET 2 OF 5)		Squad	Detail	MAP	11/15
			Check	TT	8/16
STATE OF OKLAHOMA		DEPARTMENT OF TRANSPORTATION	Engr: HERNANDEZ		
JOB/PIECE NO. 21860(04)		SHEET NO. B018			